


# PLUTO PLUS-Z

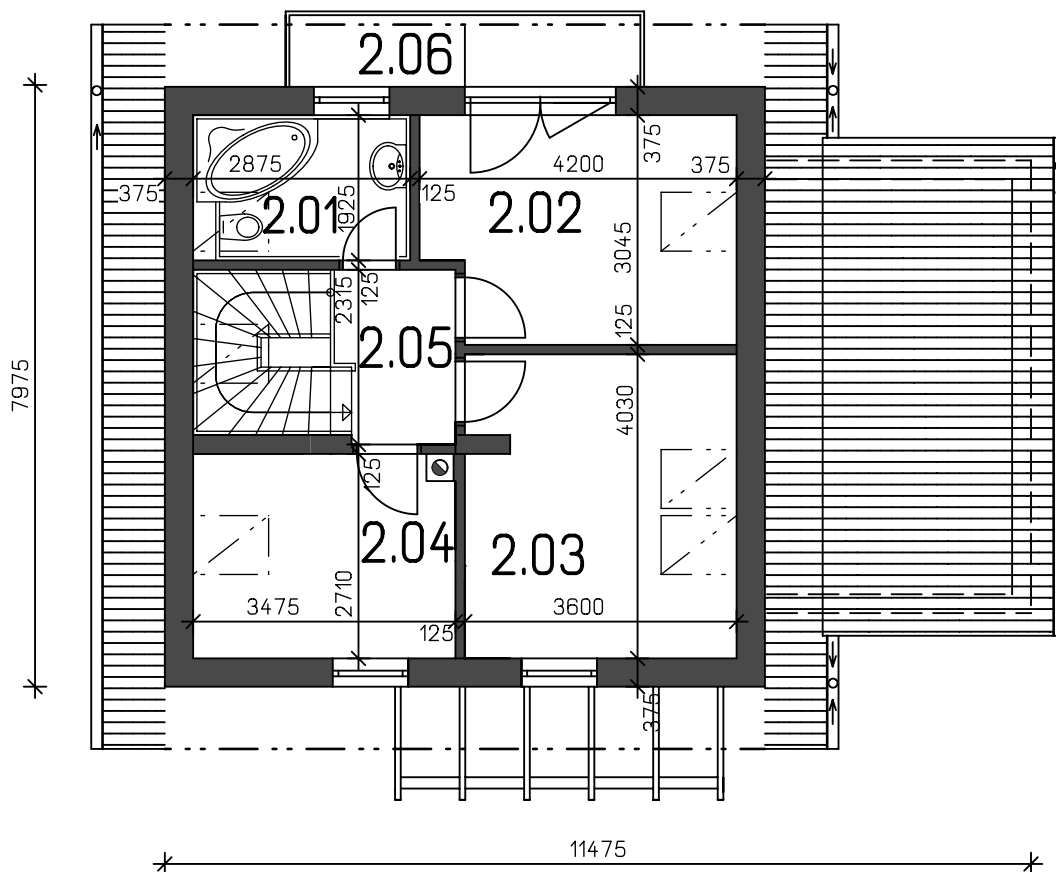

## LEGENDA MÍSTNOSTÍ

2.01 KOUPELNA S WC	5,58 m <sup>2</sup>
2.02 POKOJ	12,14 m <sup>2</sup>
2.03 POKOJ	14,38 m <sup>2</sup>
2.04 POKOJ	9,28 m <sup>2</sup>
2.05 BALKÓN	3,58 m <sup>2</sup>
2.06 CHODBA	4,75 m <sup>2</sup>

PŮDORYS PODKROVÍ MĚŘÍTKO: 1:100