

SITUÁCIA M1:200


LEGENDA:





RIEŠENÝ OBJEKT





EXISTUJÚCE OBJEKTY

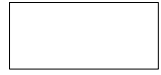


HRANICE PARCEL

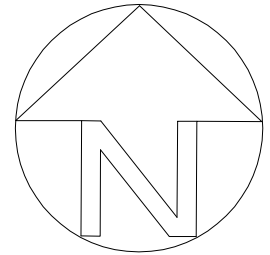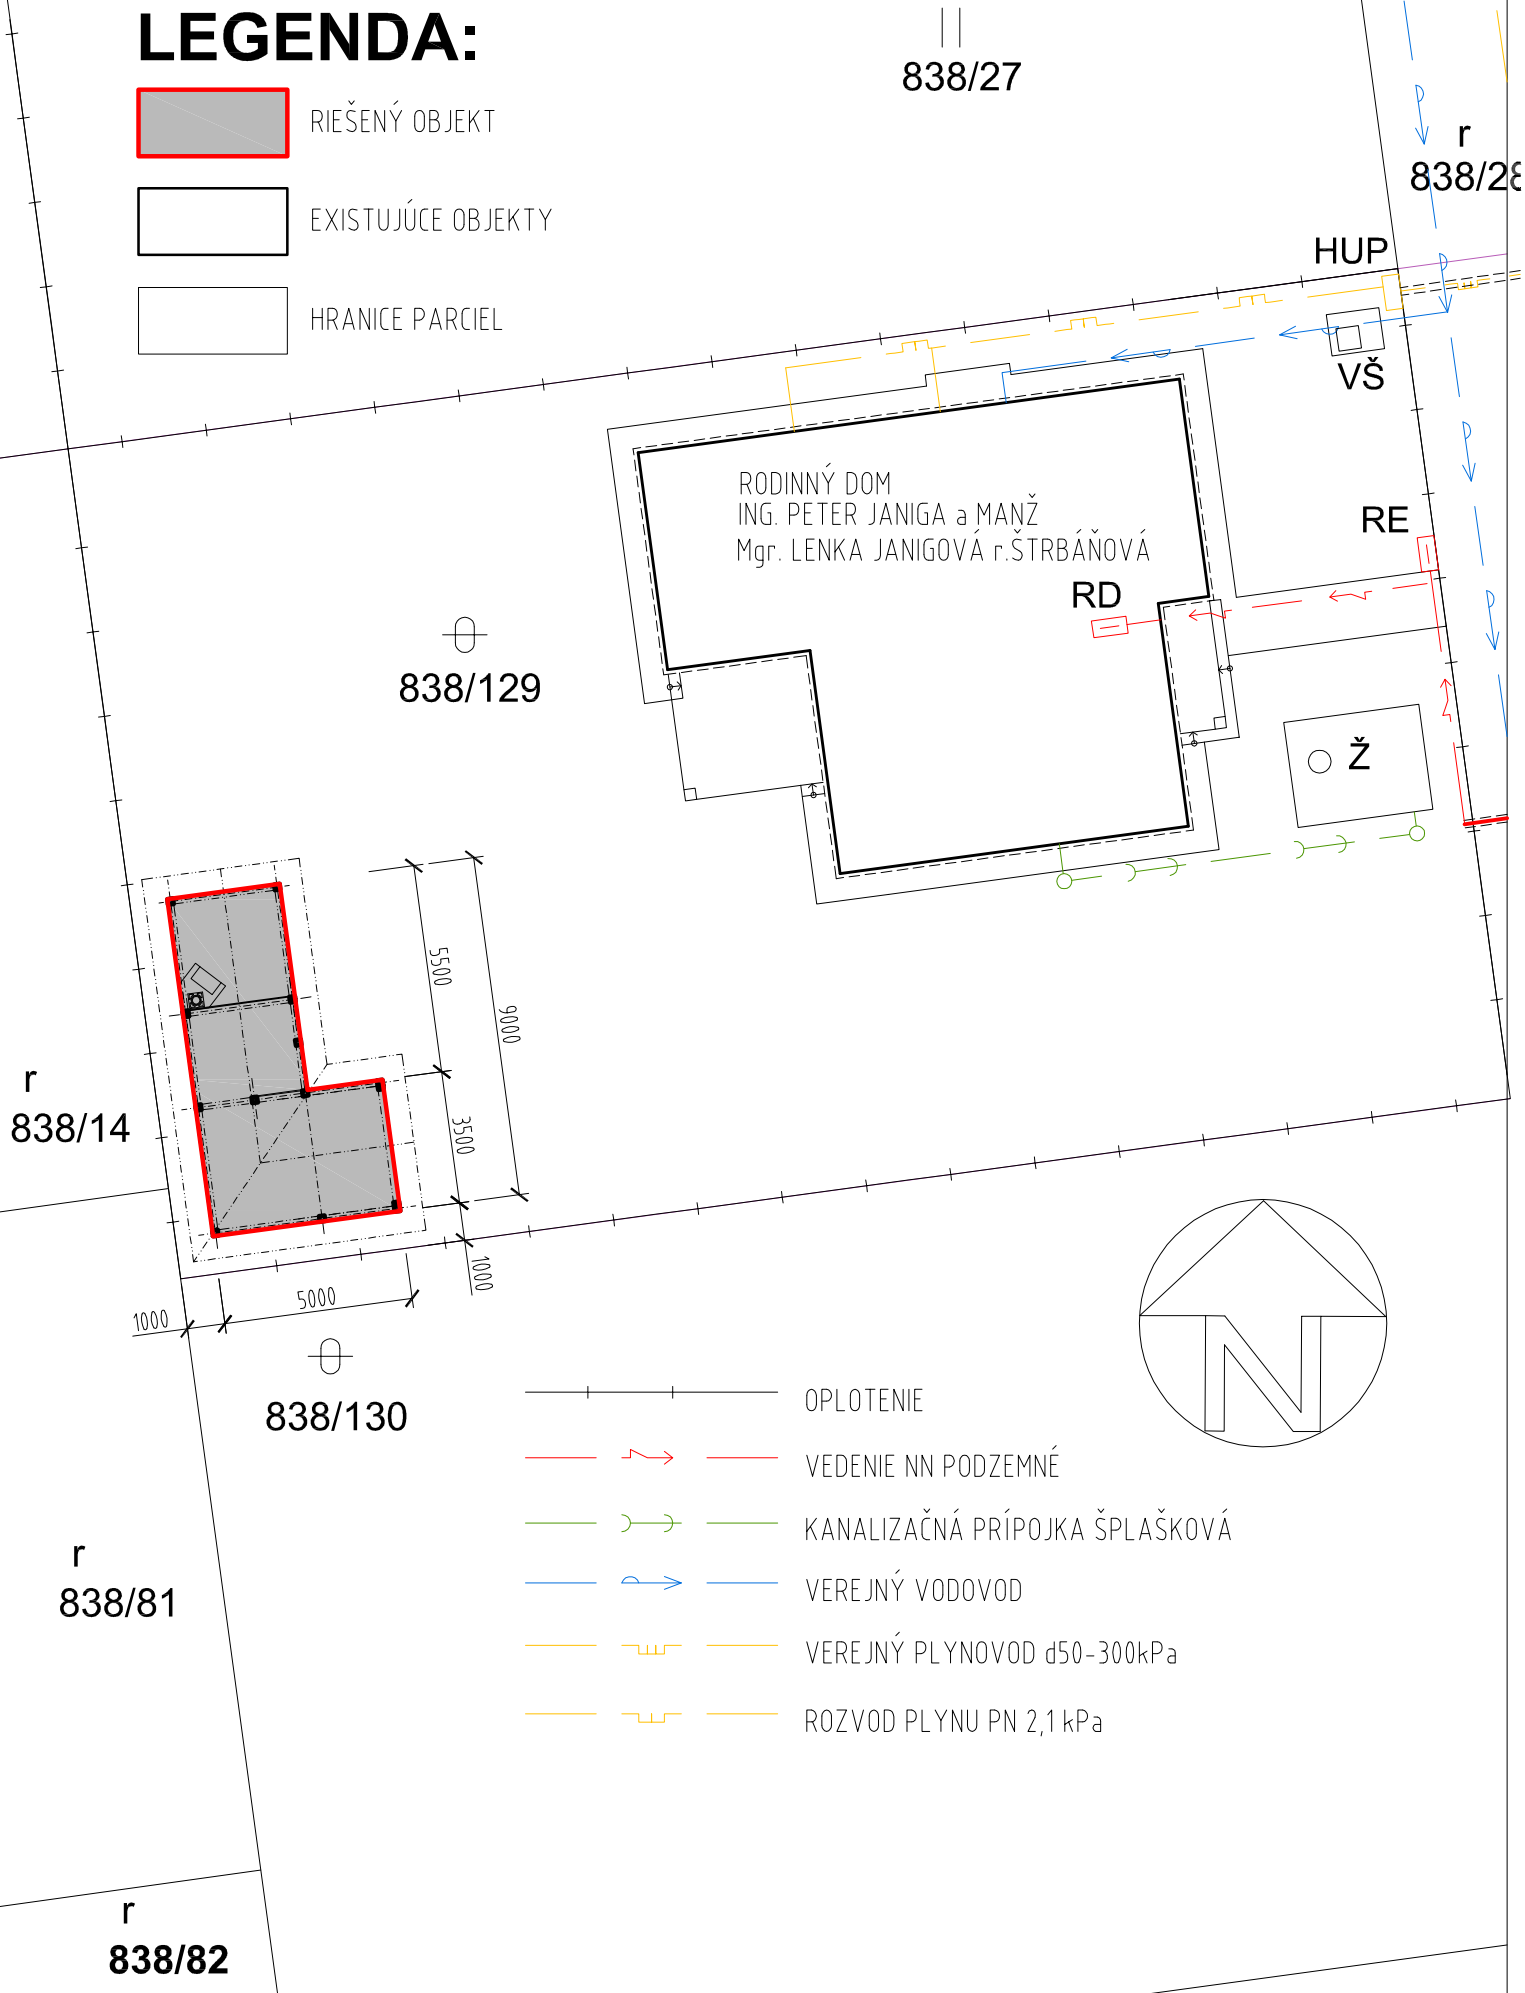


PÔDORYS PRÍZEMIA M1:50

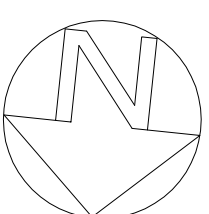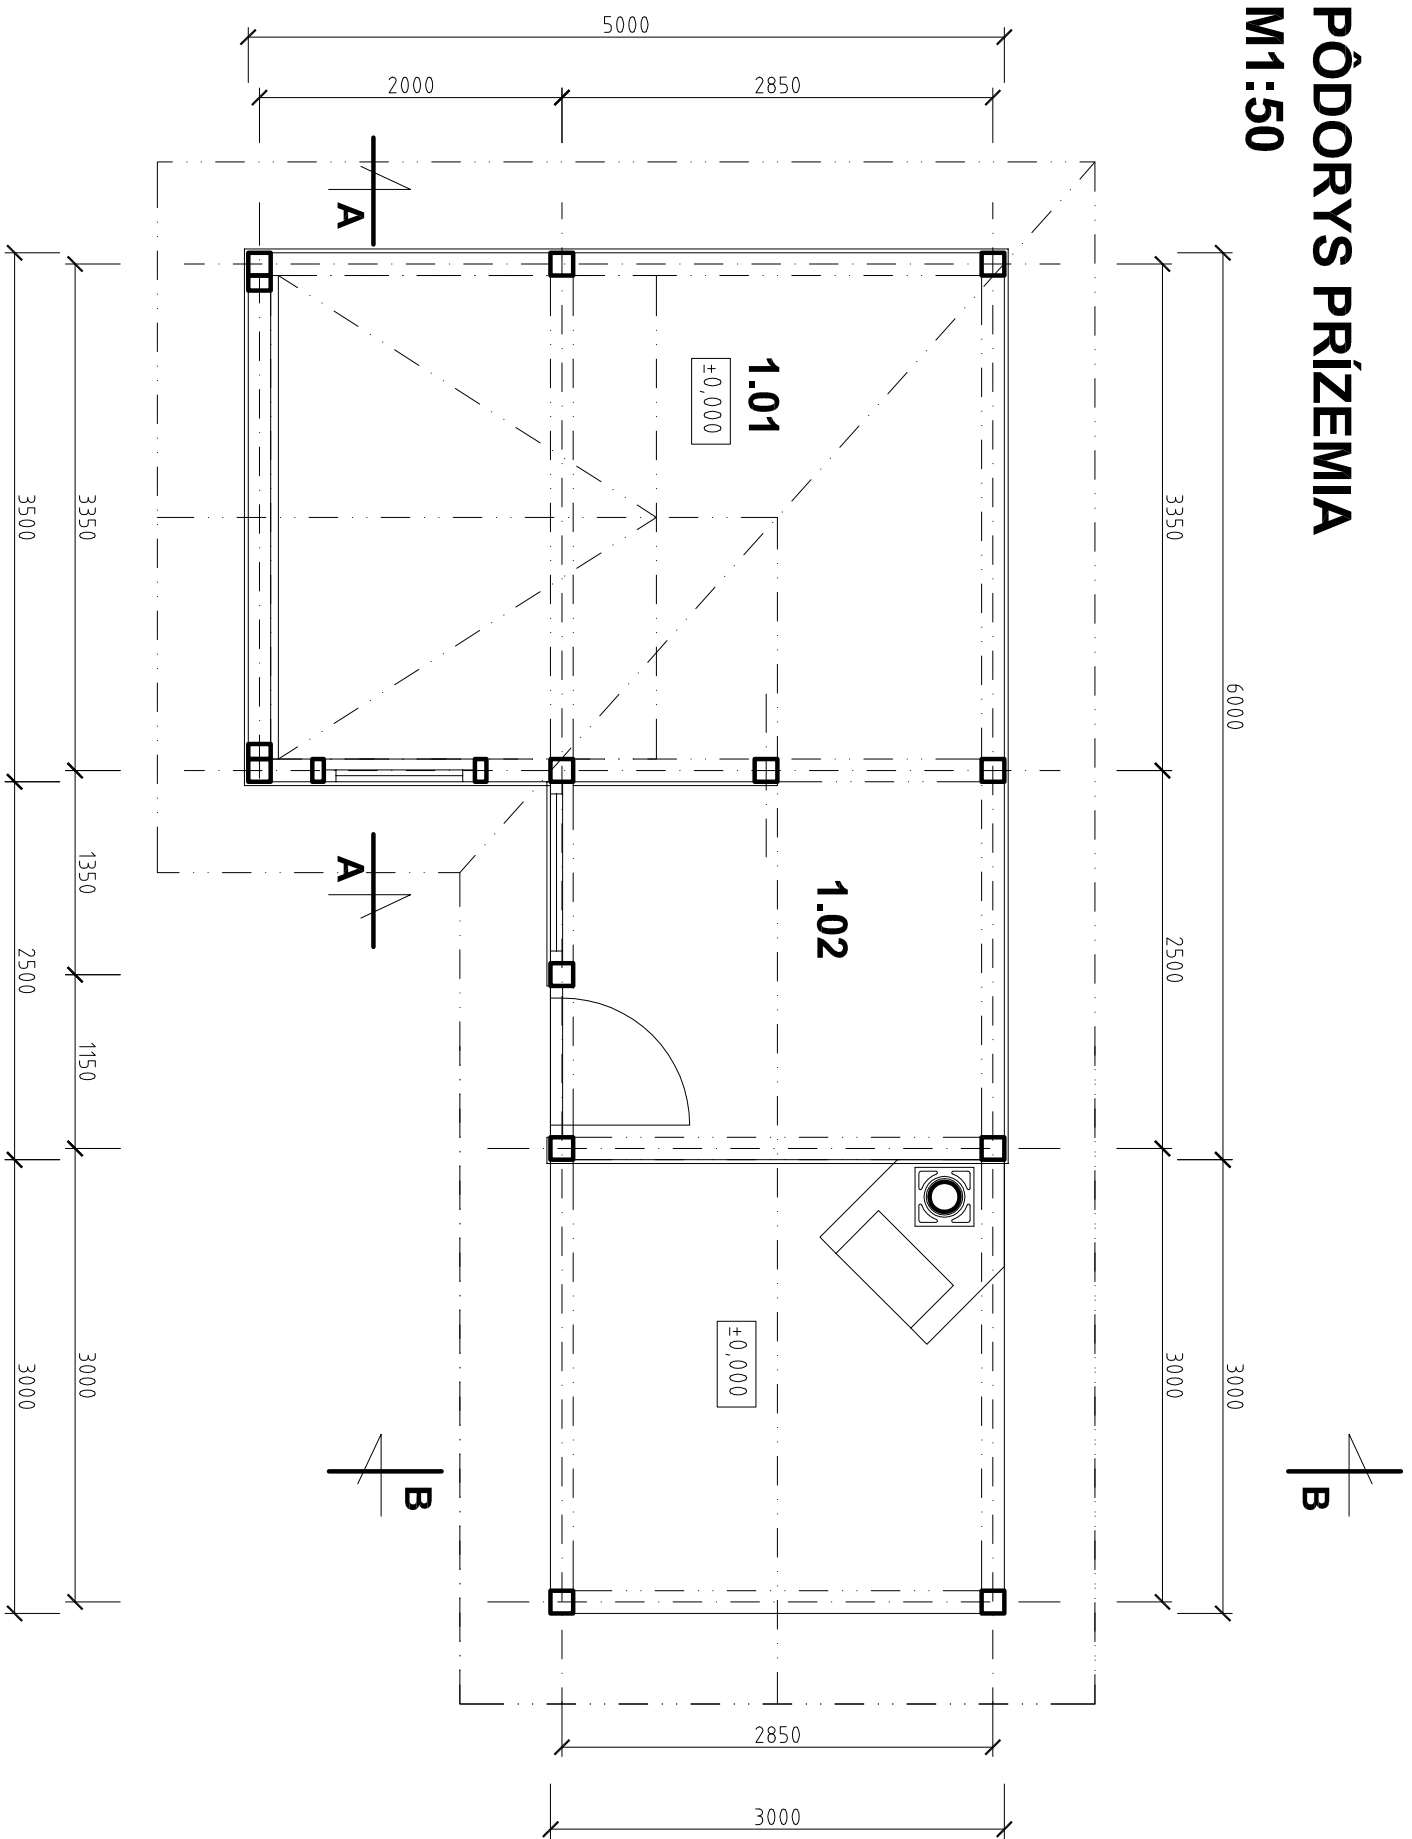


REZ A-A
M1:50

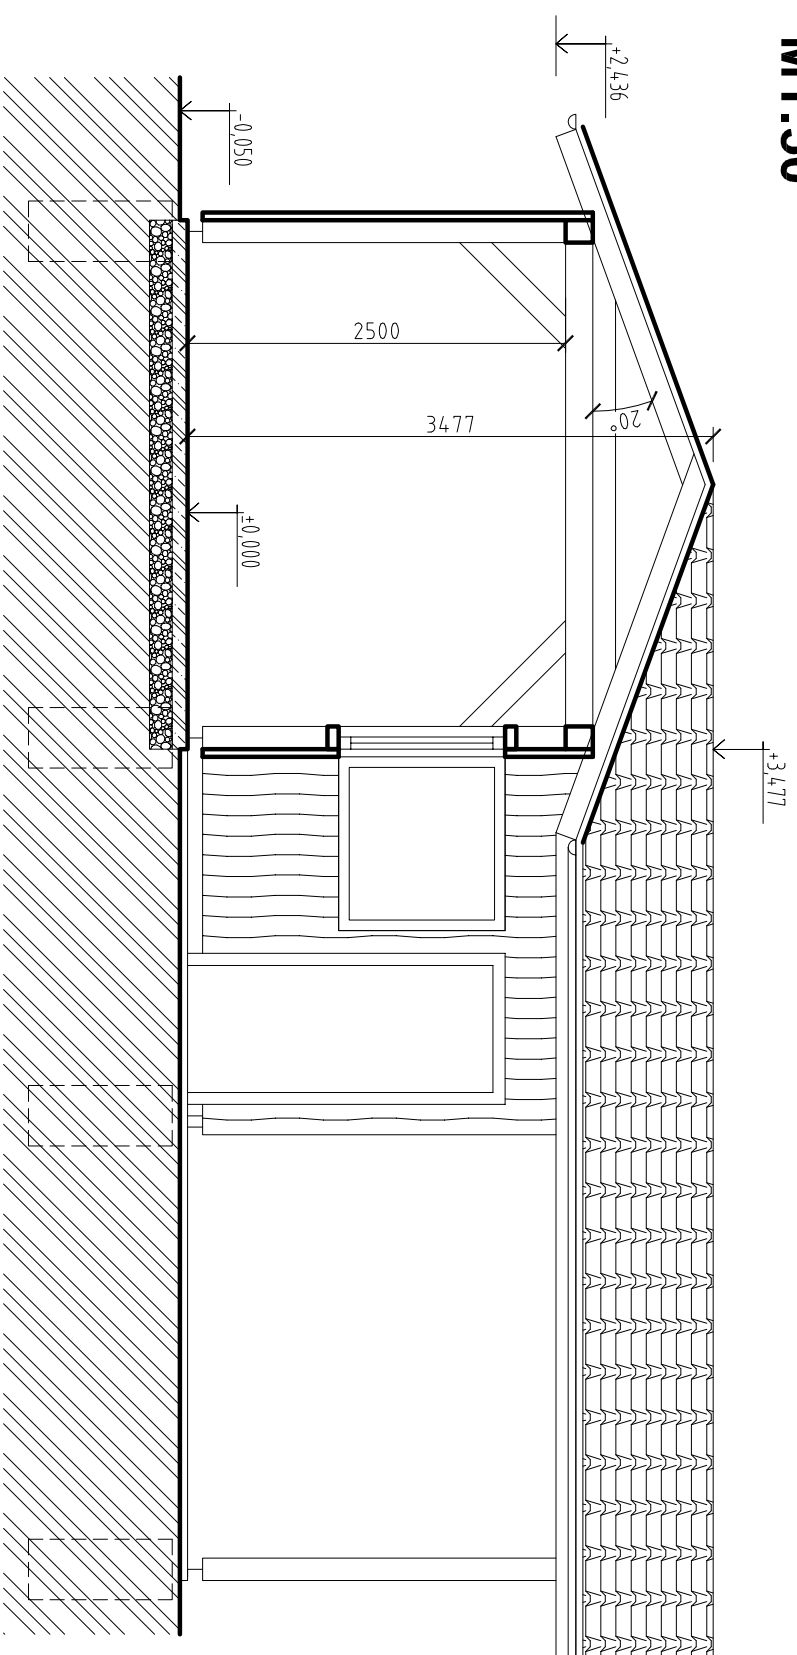

REZ B-B
M1:50

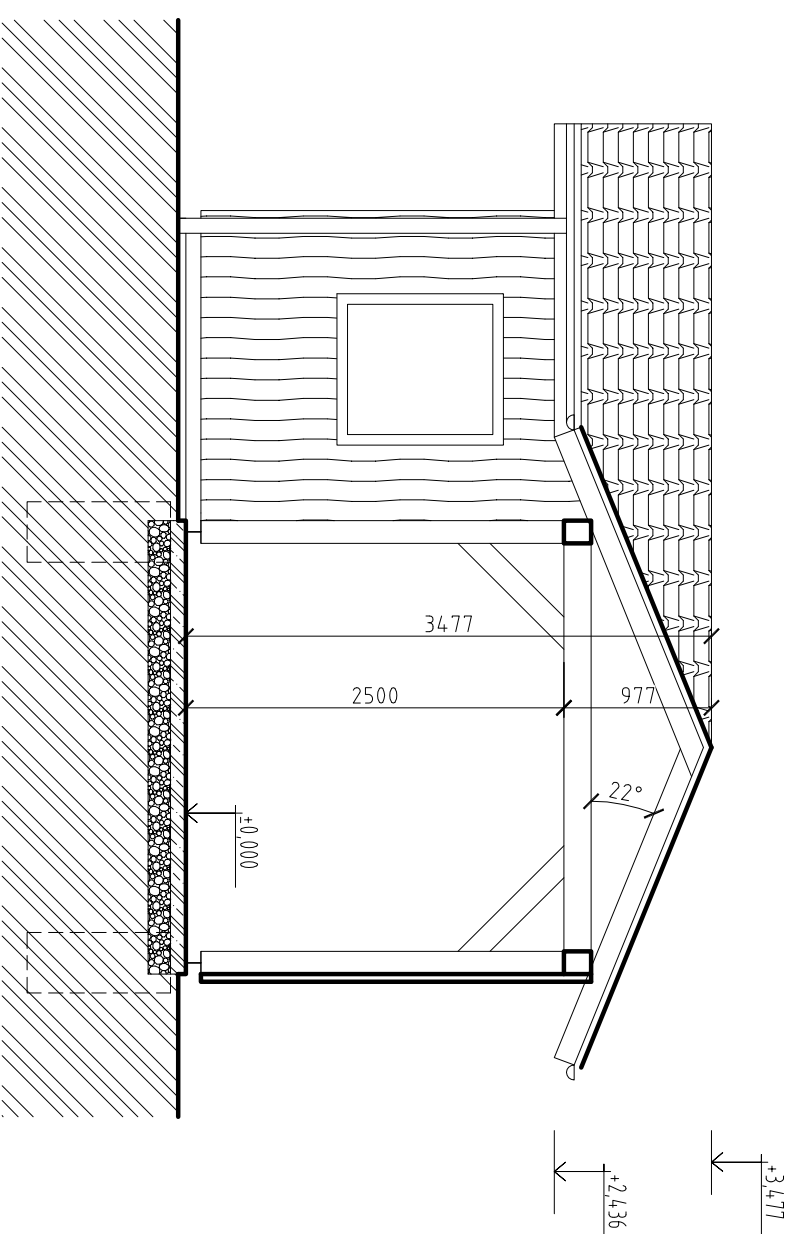


PÔDORYS KROVU M1:50

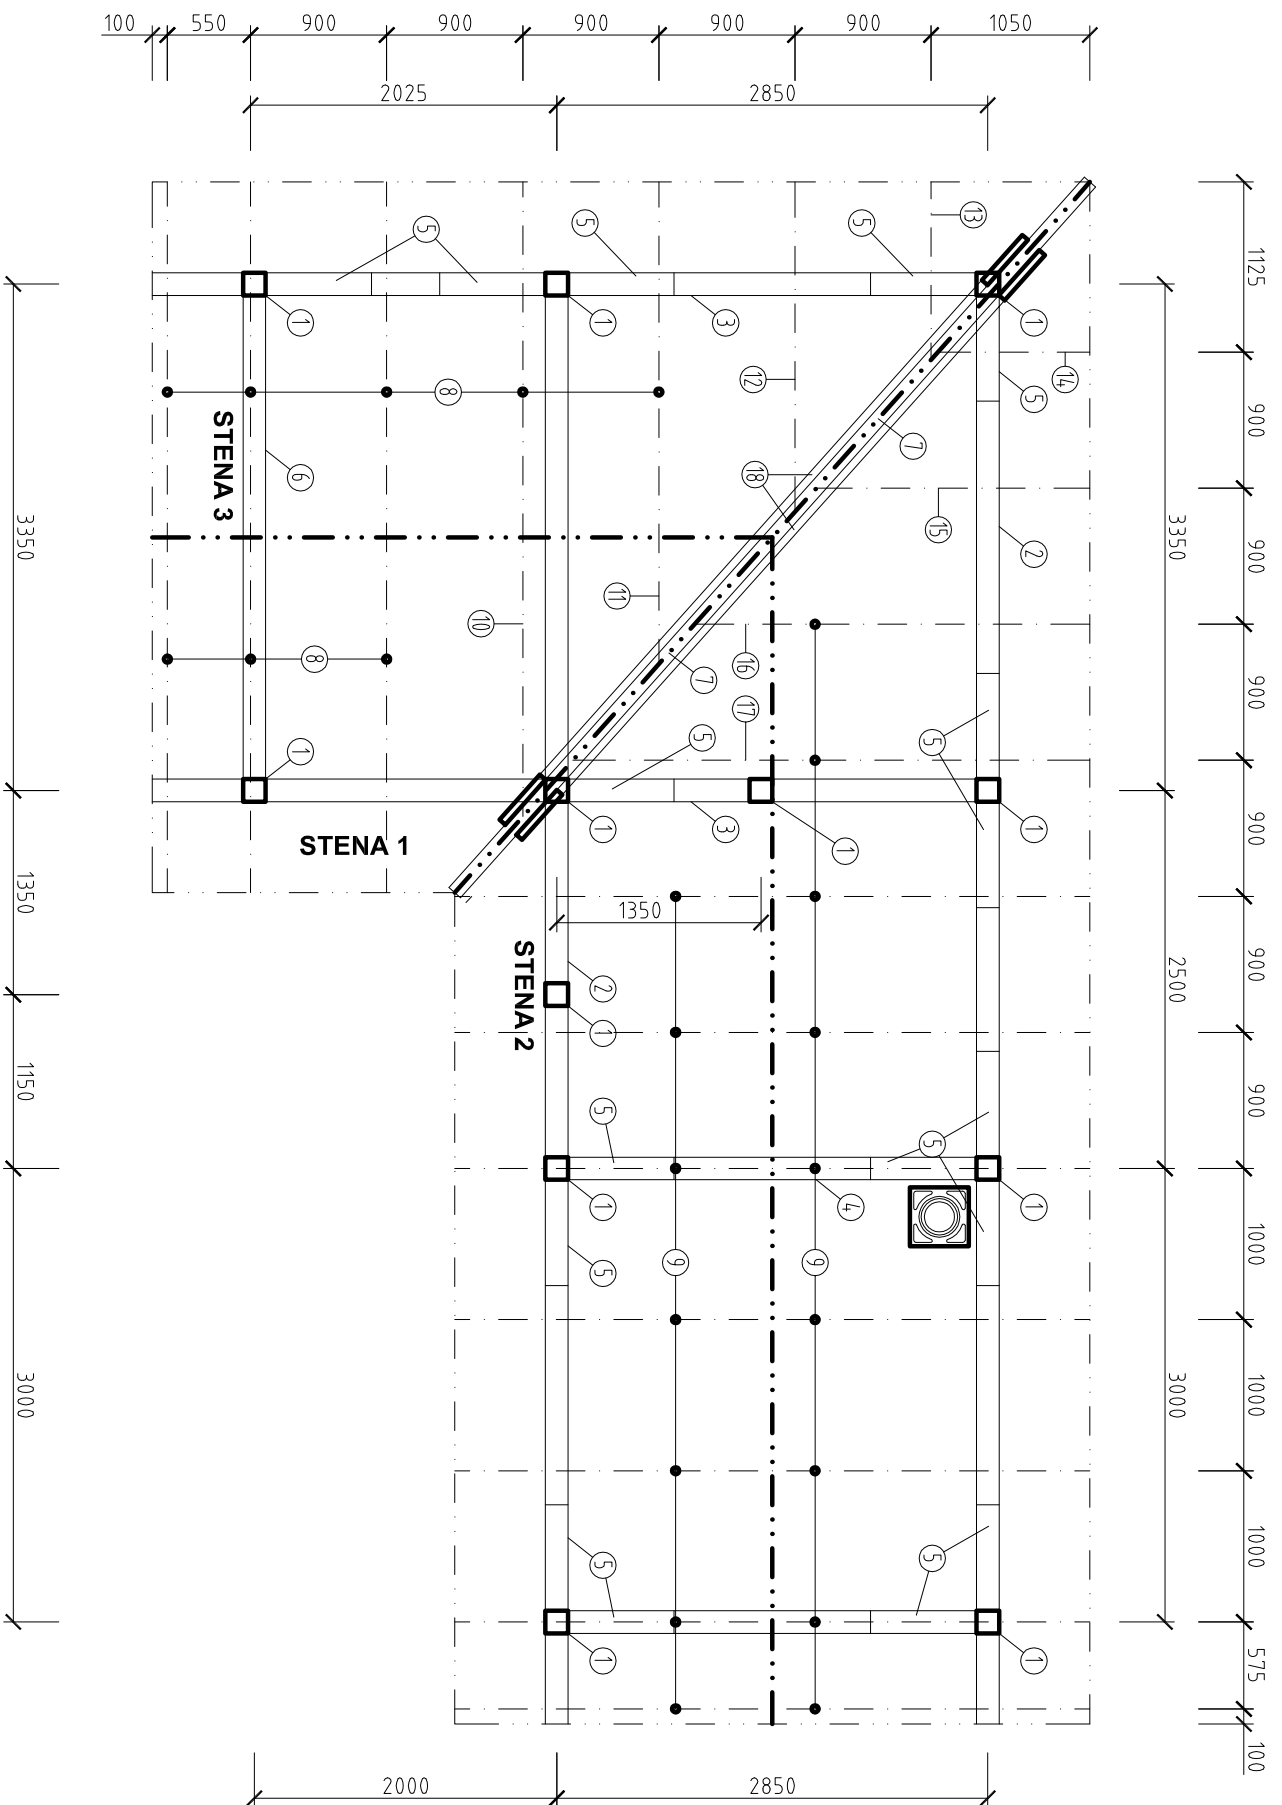


VÝPIS PRVKOV

p.č	názov	rozměr (mm)	dĺžka (m)	dĺžka s nadrezervou 4%	kusy	objem (m ³)
1	Šíp	150 150	2,50	2,60	12	0,702
2	Trám	150 180	9,60	9,98	2	0,539
3	Trám	150 180	5,60	5,82	2	0,314
4	Trám	150 180	3,00	3,12	1	0,084
5	Šikmá vzpera	150 150	1,00	1,04	17	0,398
6	Trám	150 180	3,50	3,64	1	0,098
7	Krokva	100 150	3,60	3,74	2	0,112
8	Krokva	80 150	2,70	2,81	8	0,270
9	Krokva	80 150	2,50	2,60	16	0,499
10	Krokva	80 150	2,30	2,39	1	0,029
11	Krokva	80 150	1,30	1,35	1	0,016
12	Krokva	80 150	2,50	2,60	1	0,031
13	Krokva	80 150	1,40	1,46	1	0,017
14	Krokva	80 150	1,30	1,35	1	0,016
15	Krokva	80 150	2,10	2,18	1	0,026
16	Krokva	80 150	0,90	0,94	1	0,011
17	Krokva	80 150	1,80	1,87	1	0,022
18	Klešiny	50 50	5,30	5,51	2	0,028
19	Hranol	75 150	1,85	1,92	2	0,043
20	Hranol	75 150	1,10	1,14	2	0,026
21	Hranol	75 150	2,35	2,44	1	0,027
22	Hranol	75 150	1,00	1,04	1	0,012
23	Hranol	100 150	2,50	2,60	2	0,078
24	Hranol	150 150	3,20	3,33	1	0,075
	SUMA					3,475


STENA 1

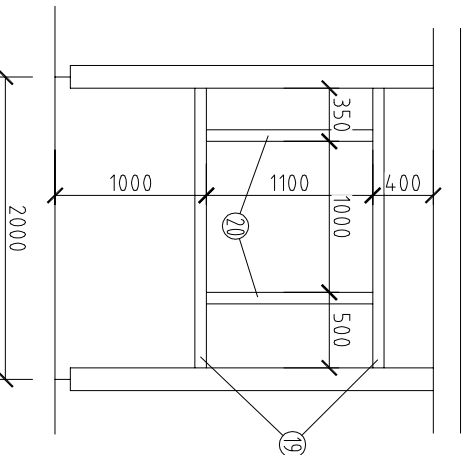

STENA 2

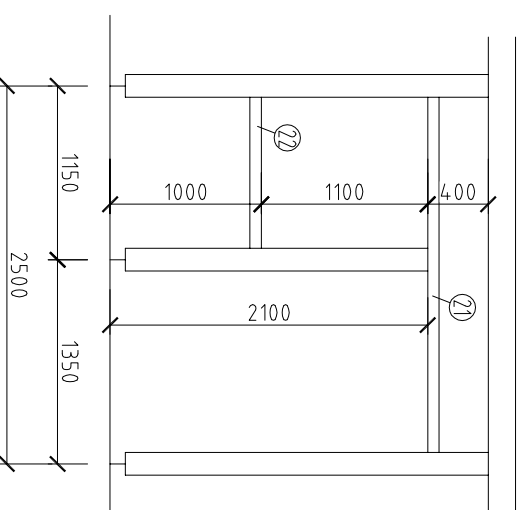


STENA 3

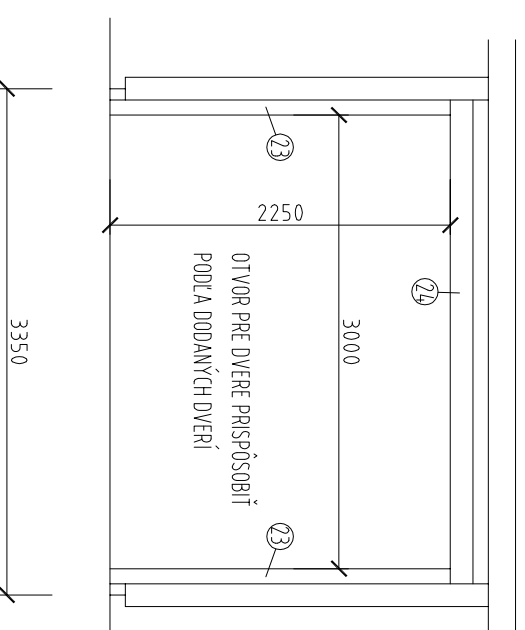

VÝCHODNÝ POHĽAD

M1:50

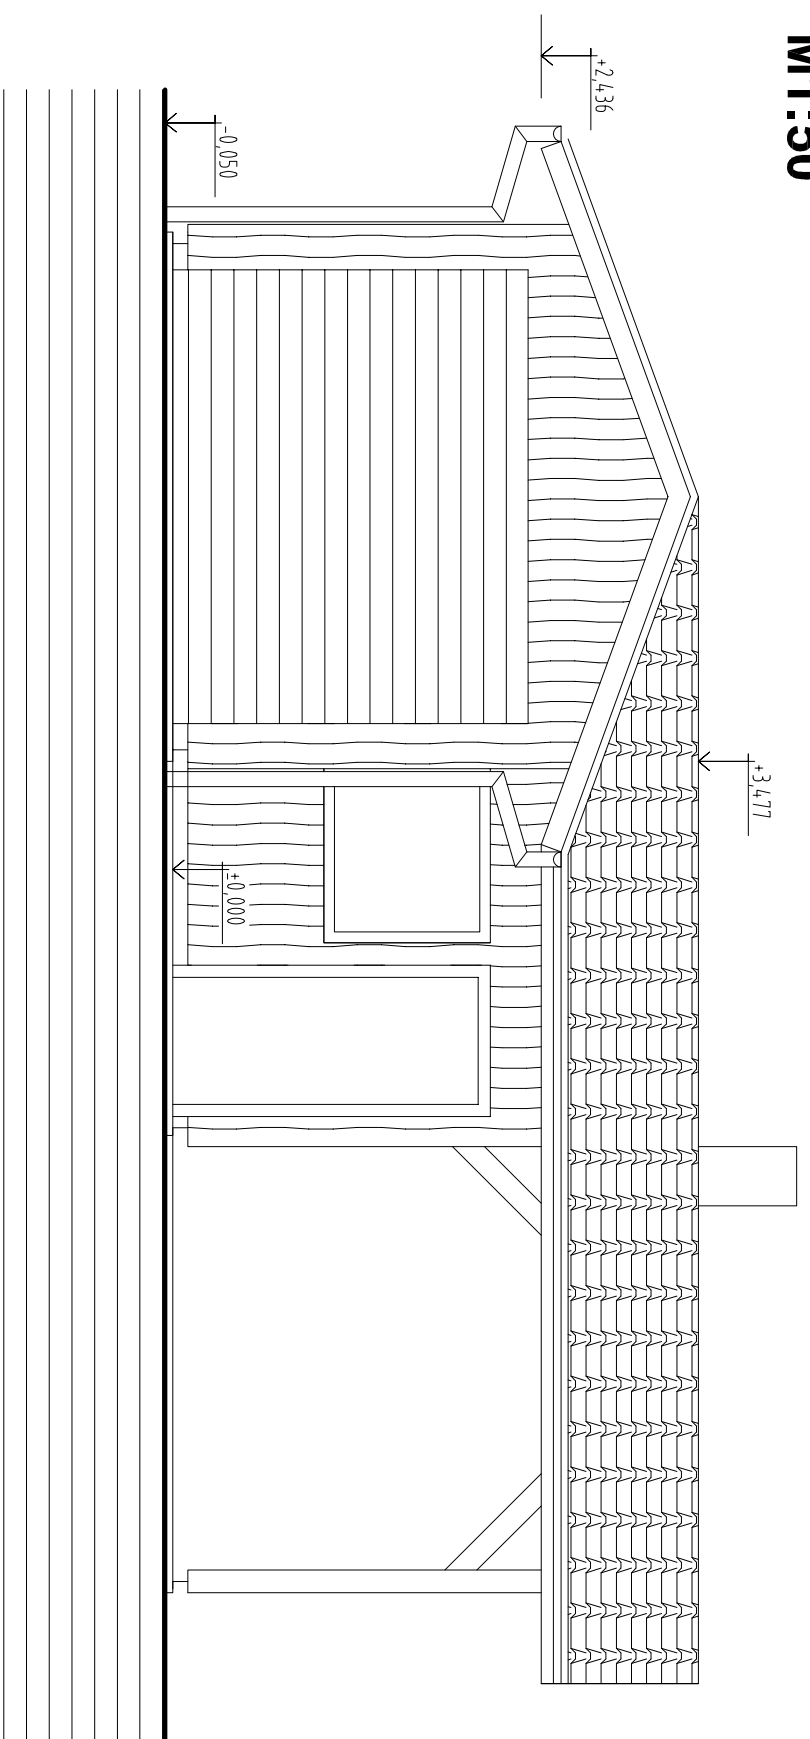

SEVERNÝ POHĽAD

M1:50

