


PŮDORYS 1.NP

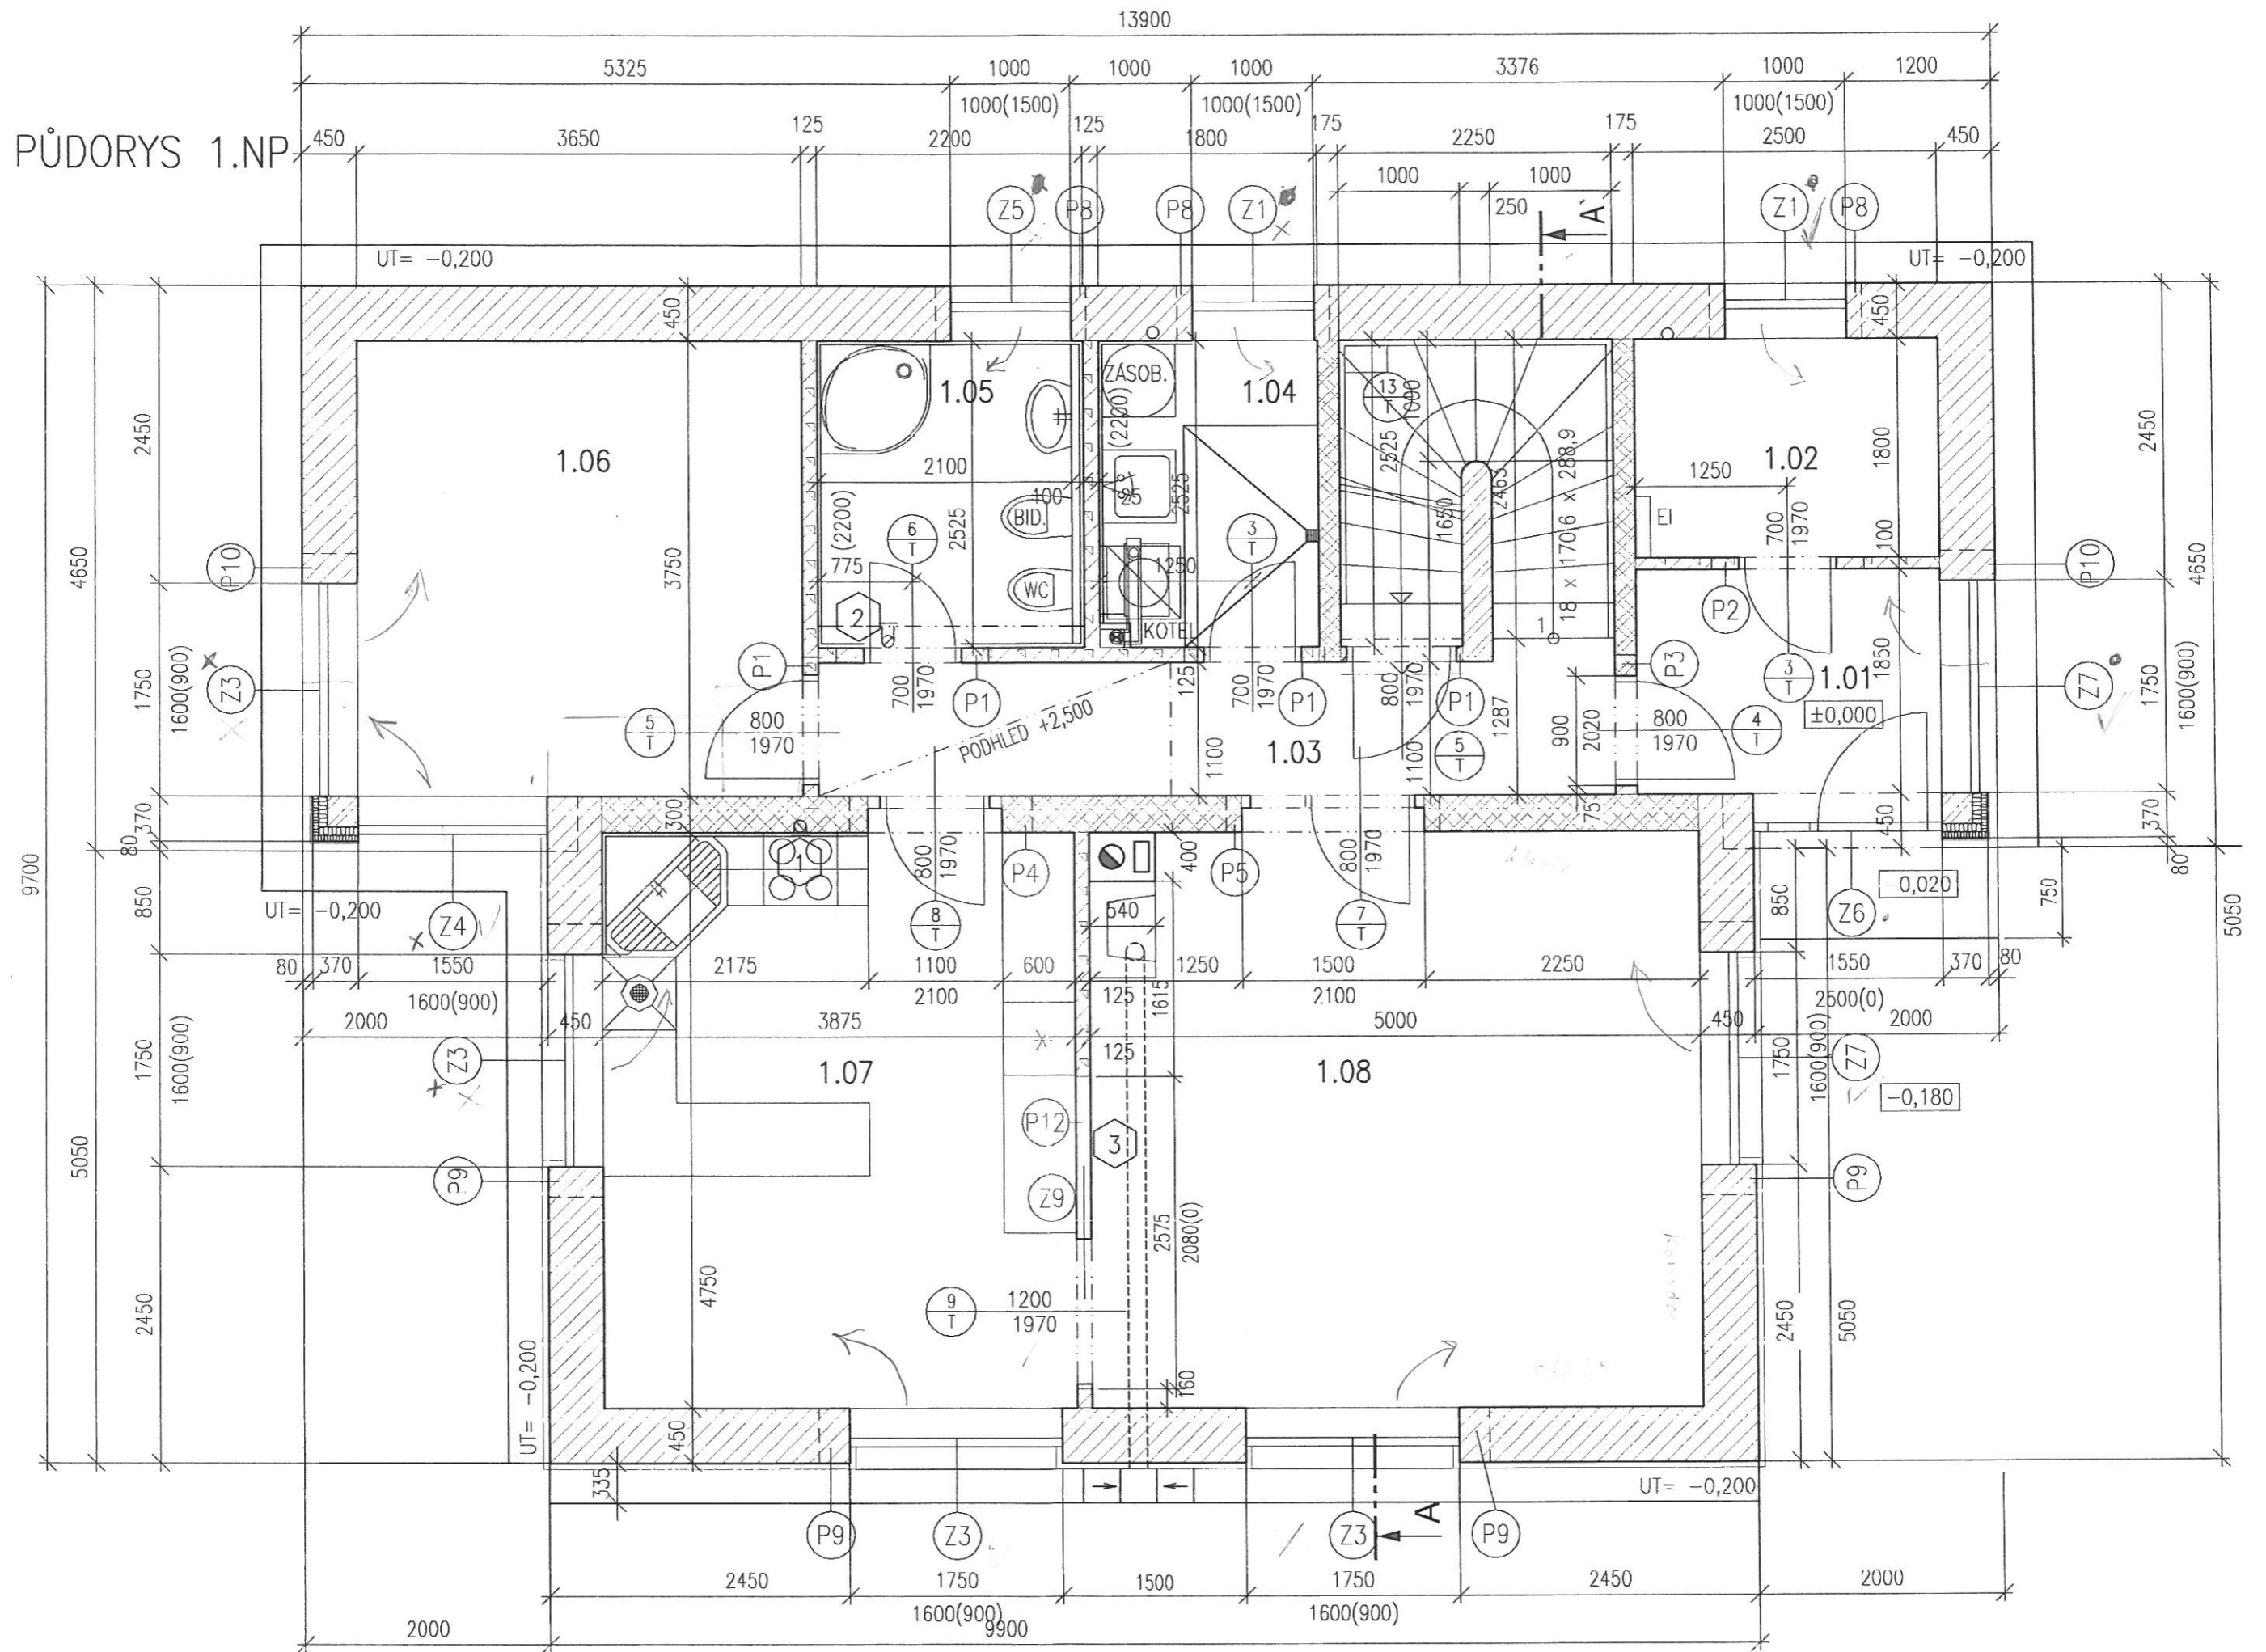

LEGEN

OZNAČ.	NÁZEV
1.01	VS
1.02	ŠA
1.03	CH
1.04	TE
1.05	KC
1.06	PC
1.07	KI
1.08	OI

LEGEN


STAVEBNÍ

OZNAČ.	NÁZEV
1	
2	
3	