


prkno š=150mm, dl=3m 9ks (9*2,7m)
 prkno š=150mm, dl=4m 4ks (4*3,2m)
 hranol š=60mm, dl=2,5m 6ks
 rektifikáční terče ø150mm 27ks,

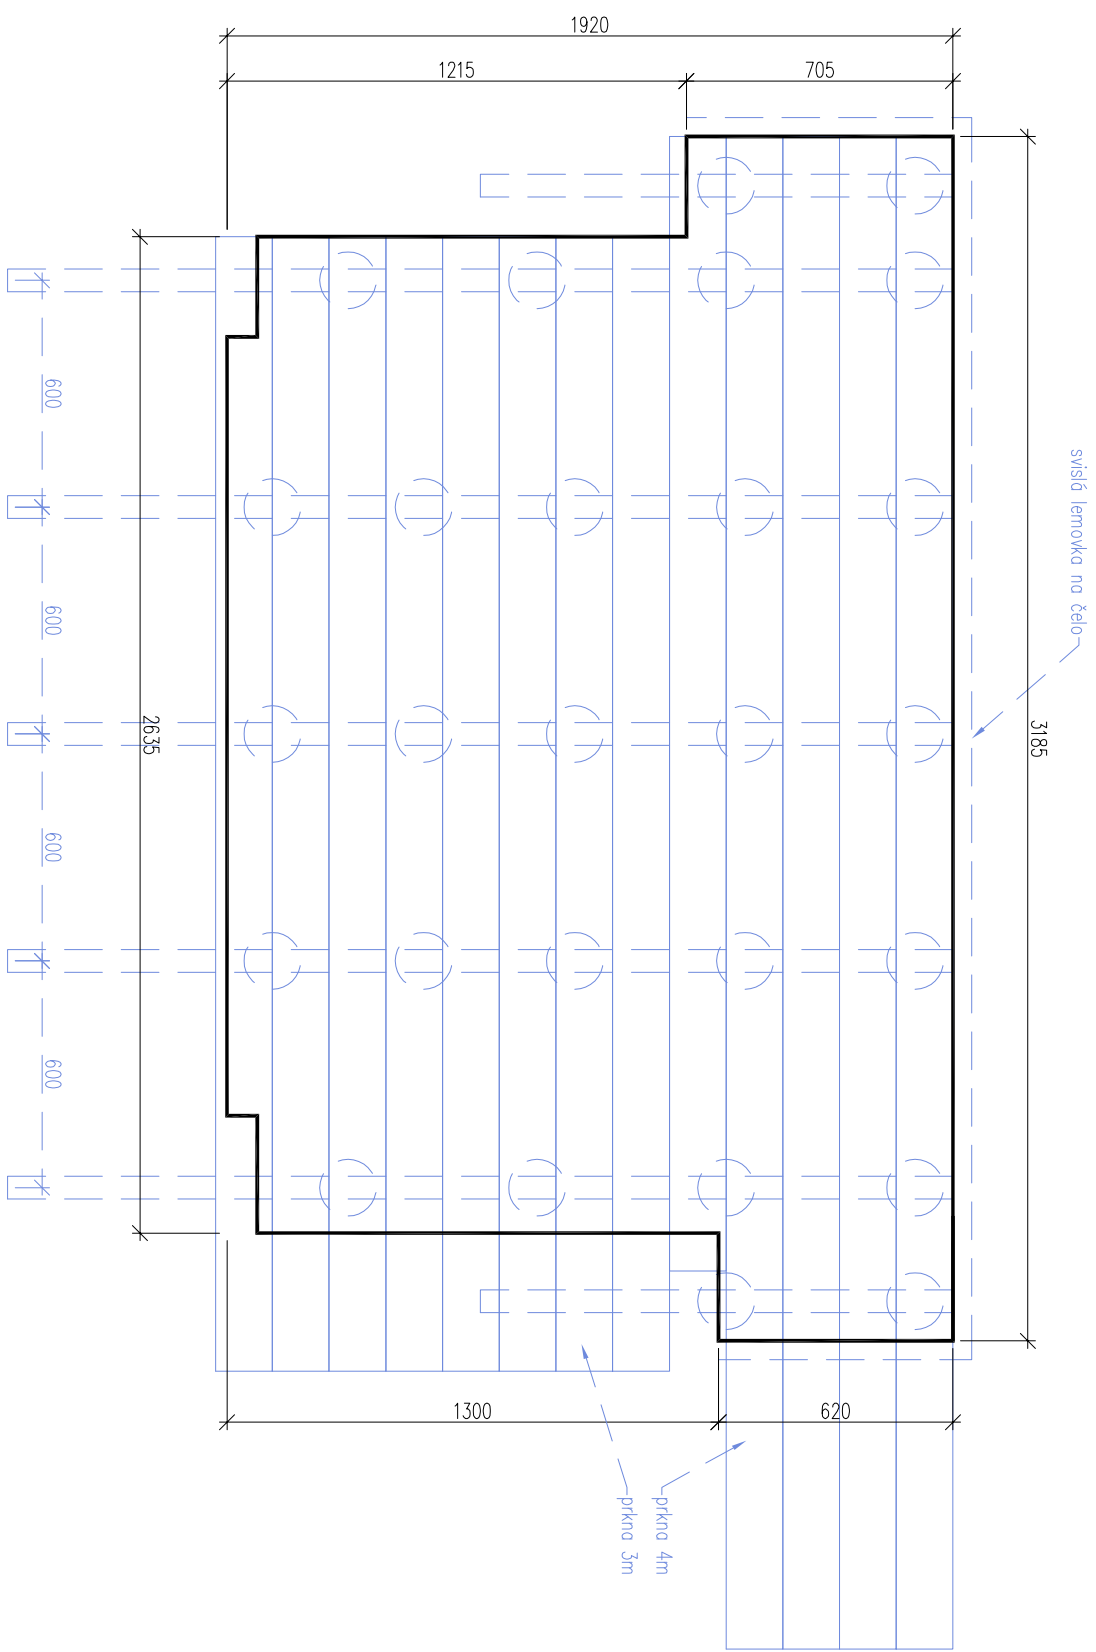

TERASA
 PRKNA
 1:20, A4