

2

1  
1000  
SIEŹKA

4

SIEŹKA

1  
1800  
SIEŹKA

5

4000  
2730

2630

SIEŹKA

2300

2300

1300

1  
1300


1300

1300

SIEŹKA

SIEŹKA



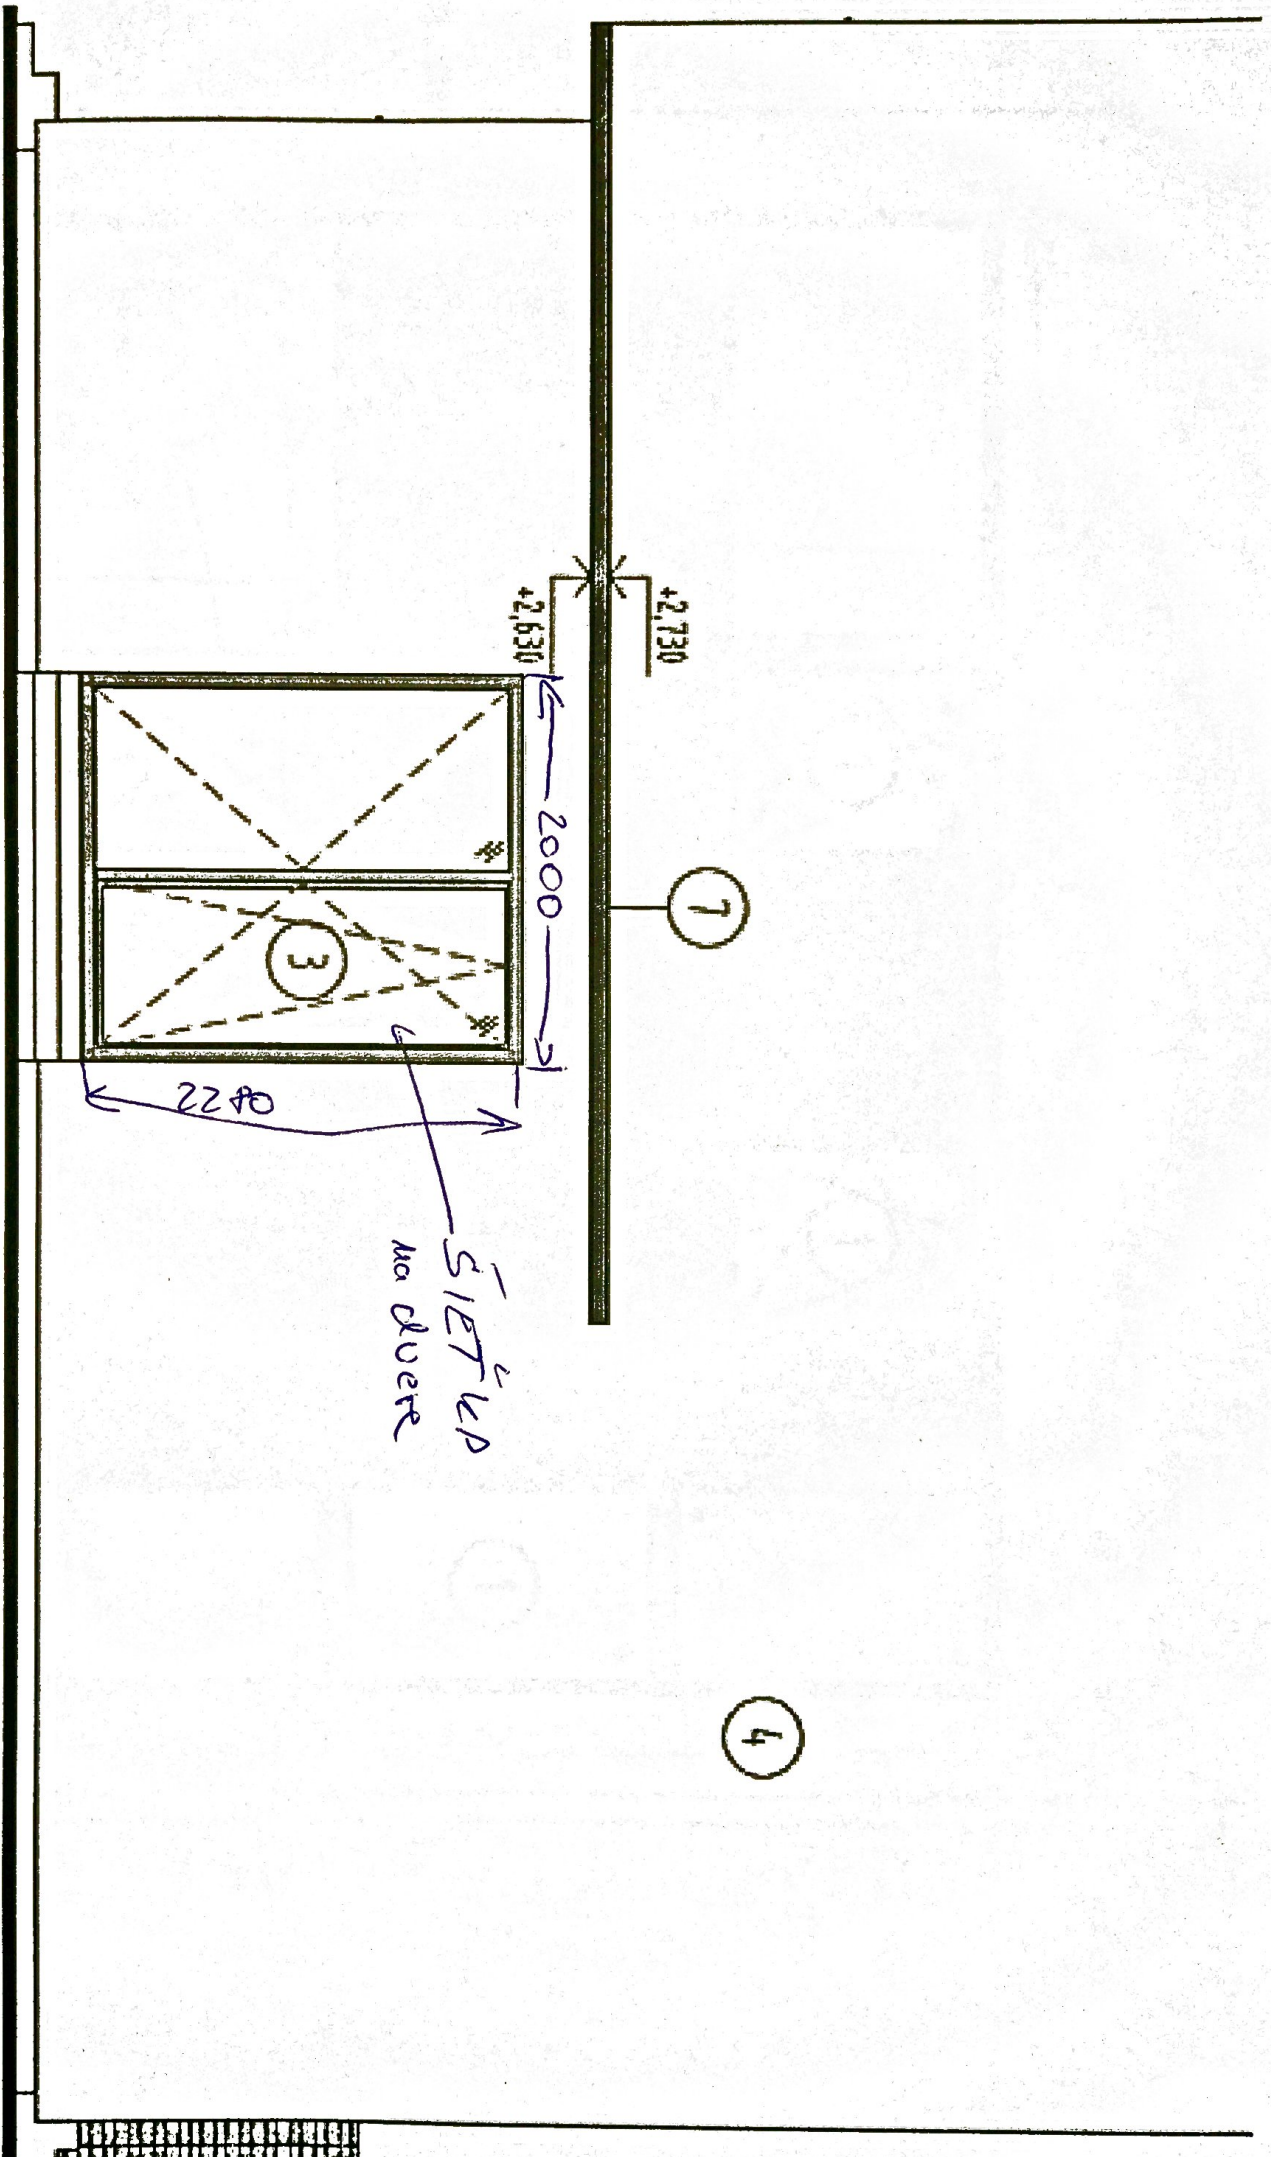

SIEŤKA  
NA DVERE

2200

2000


+2.730


+2.630

7

4

3

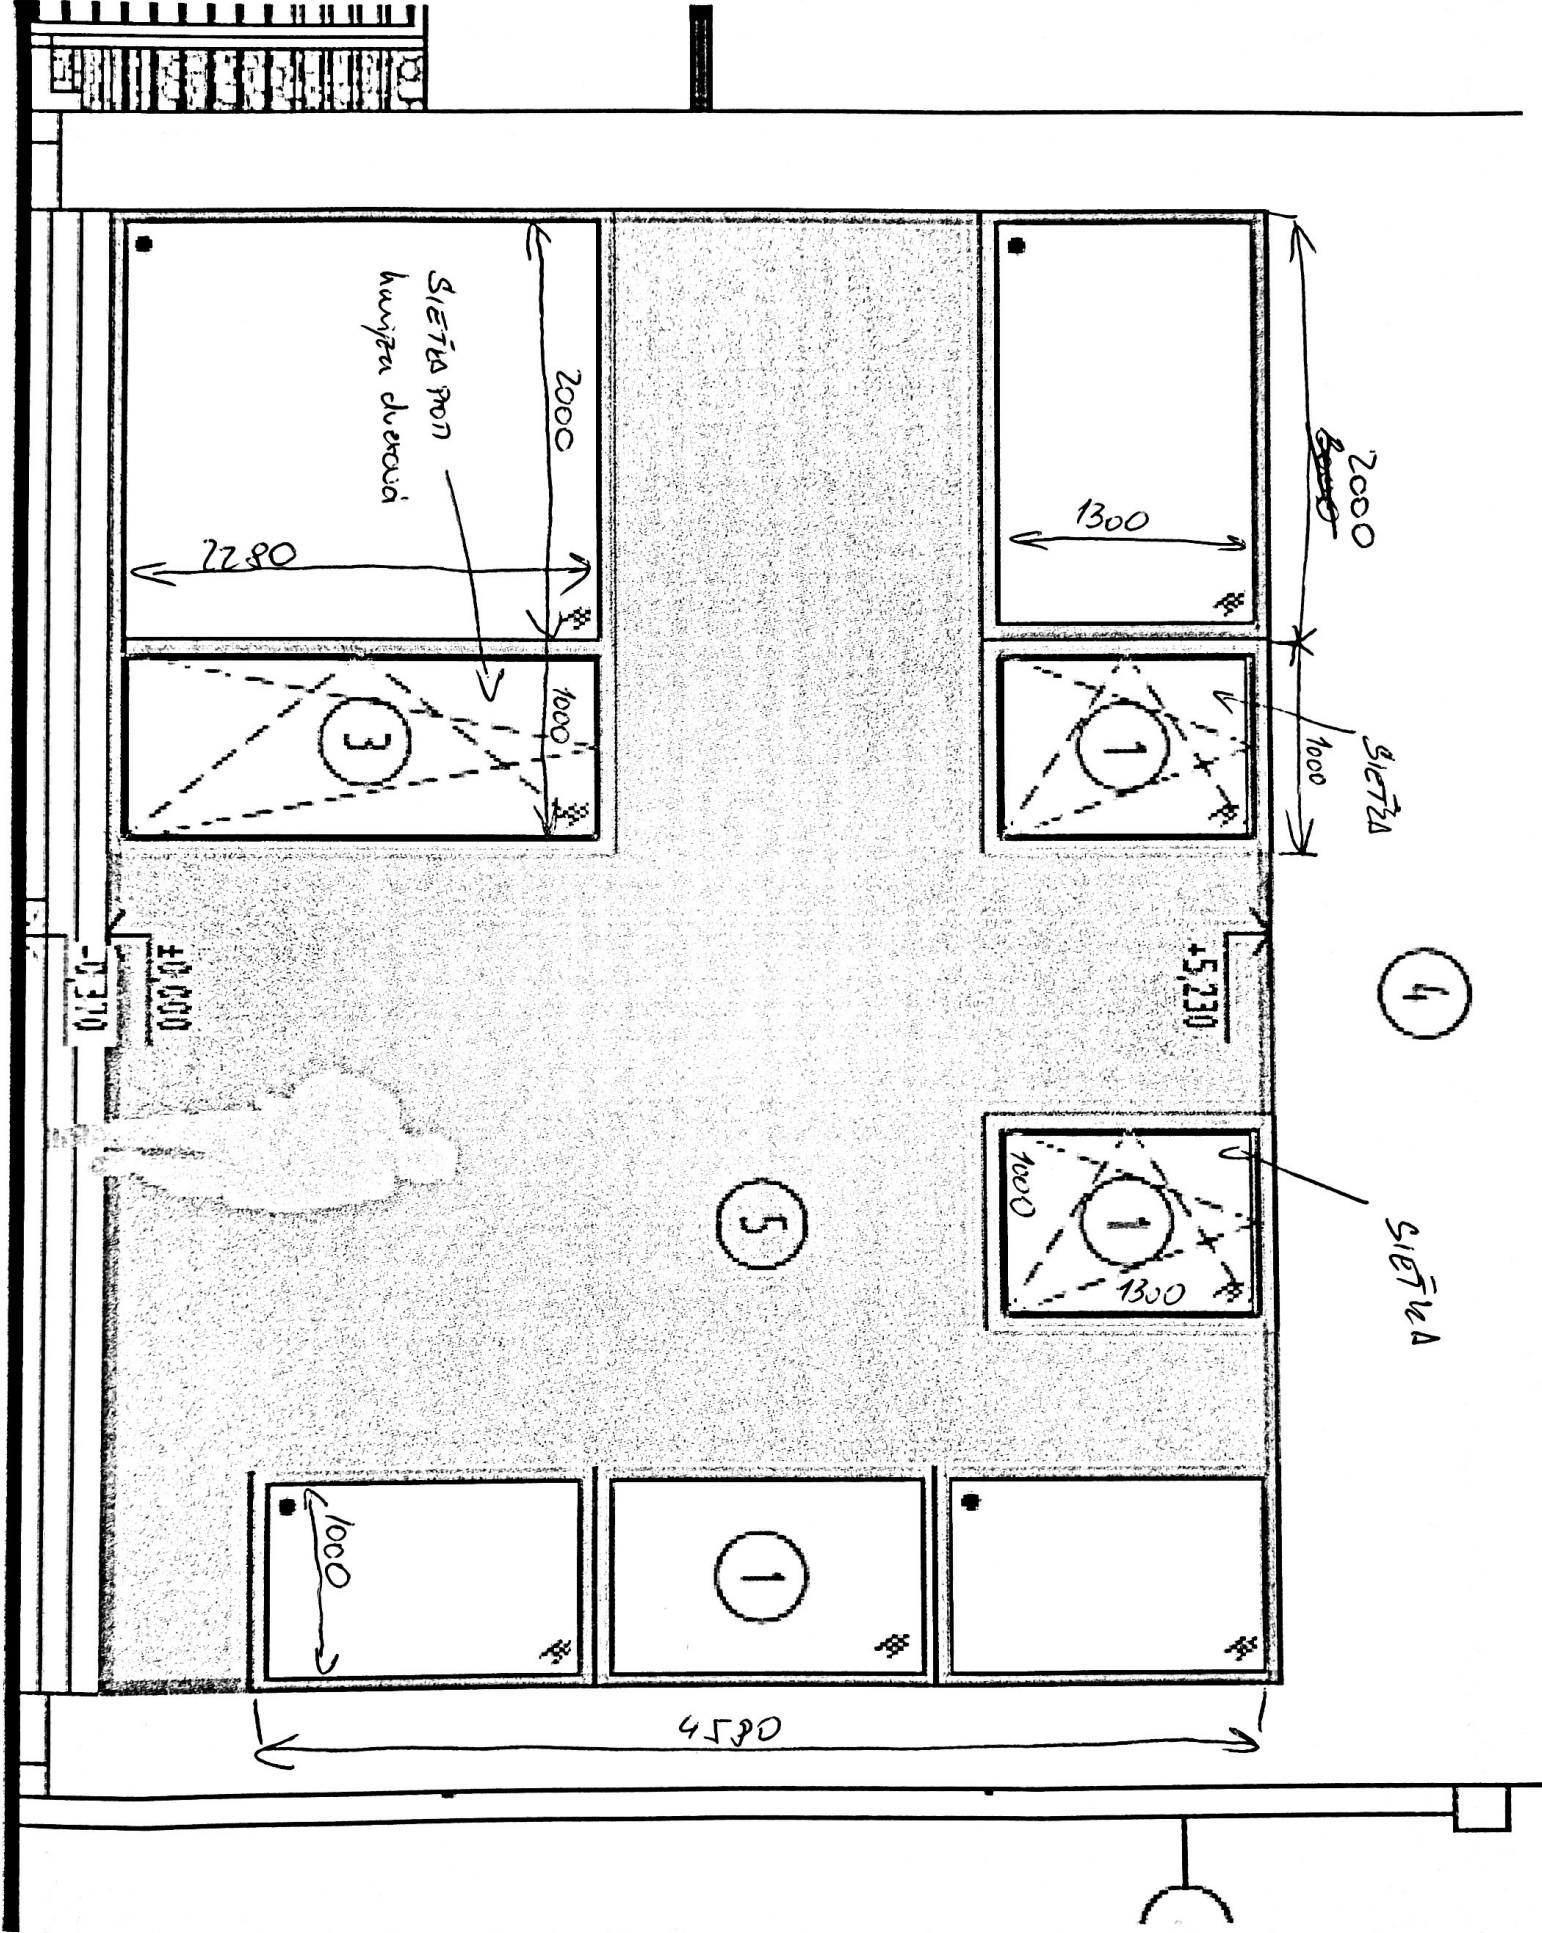

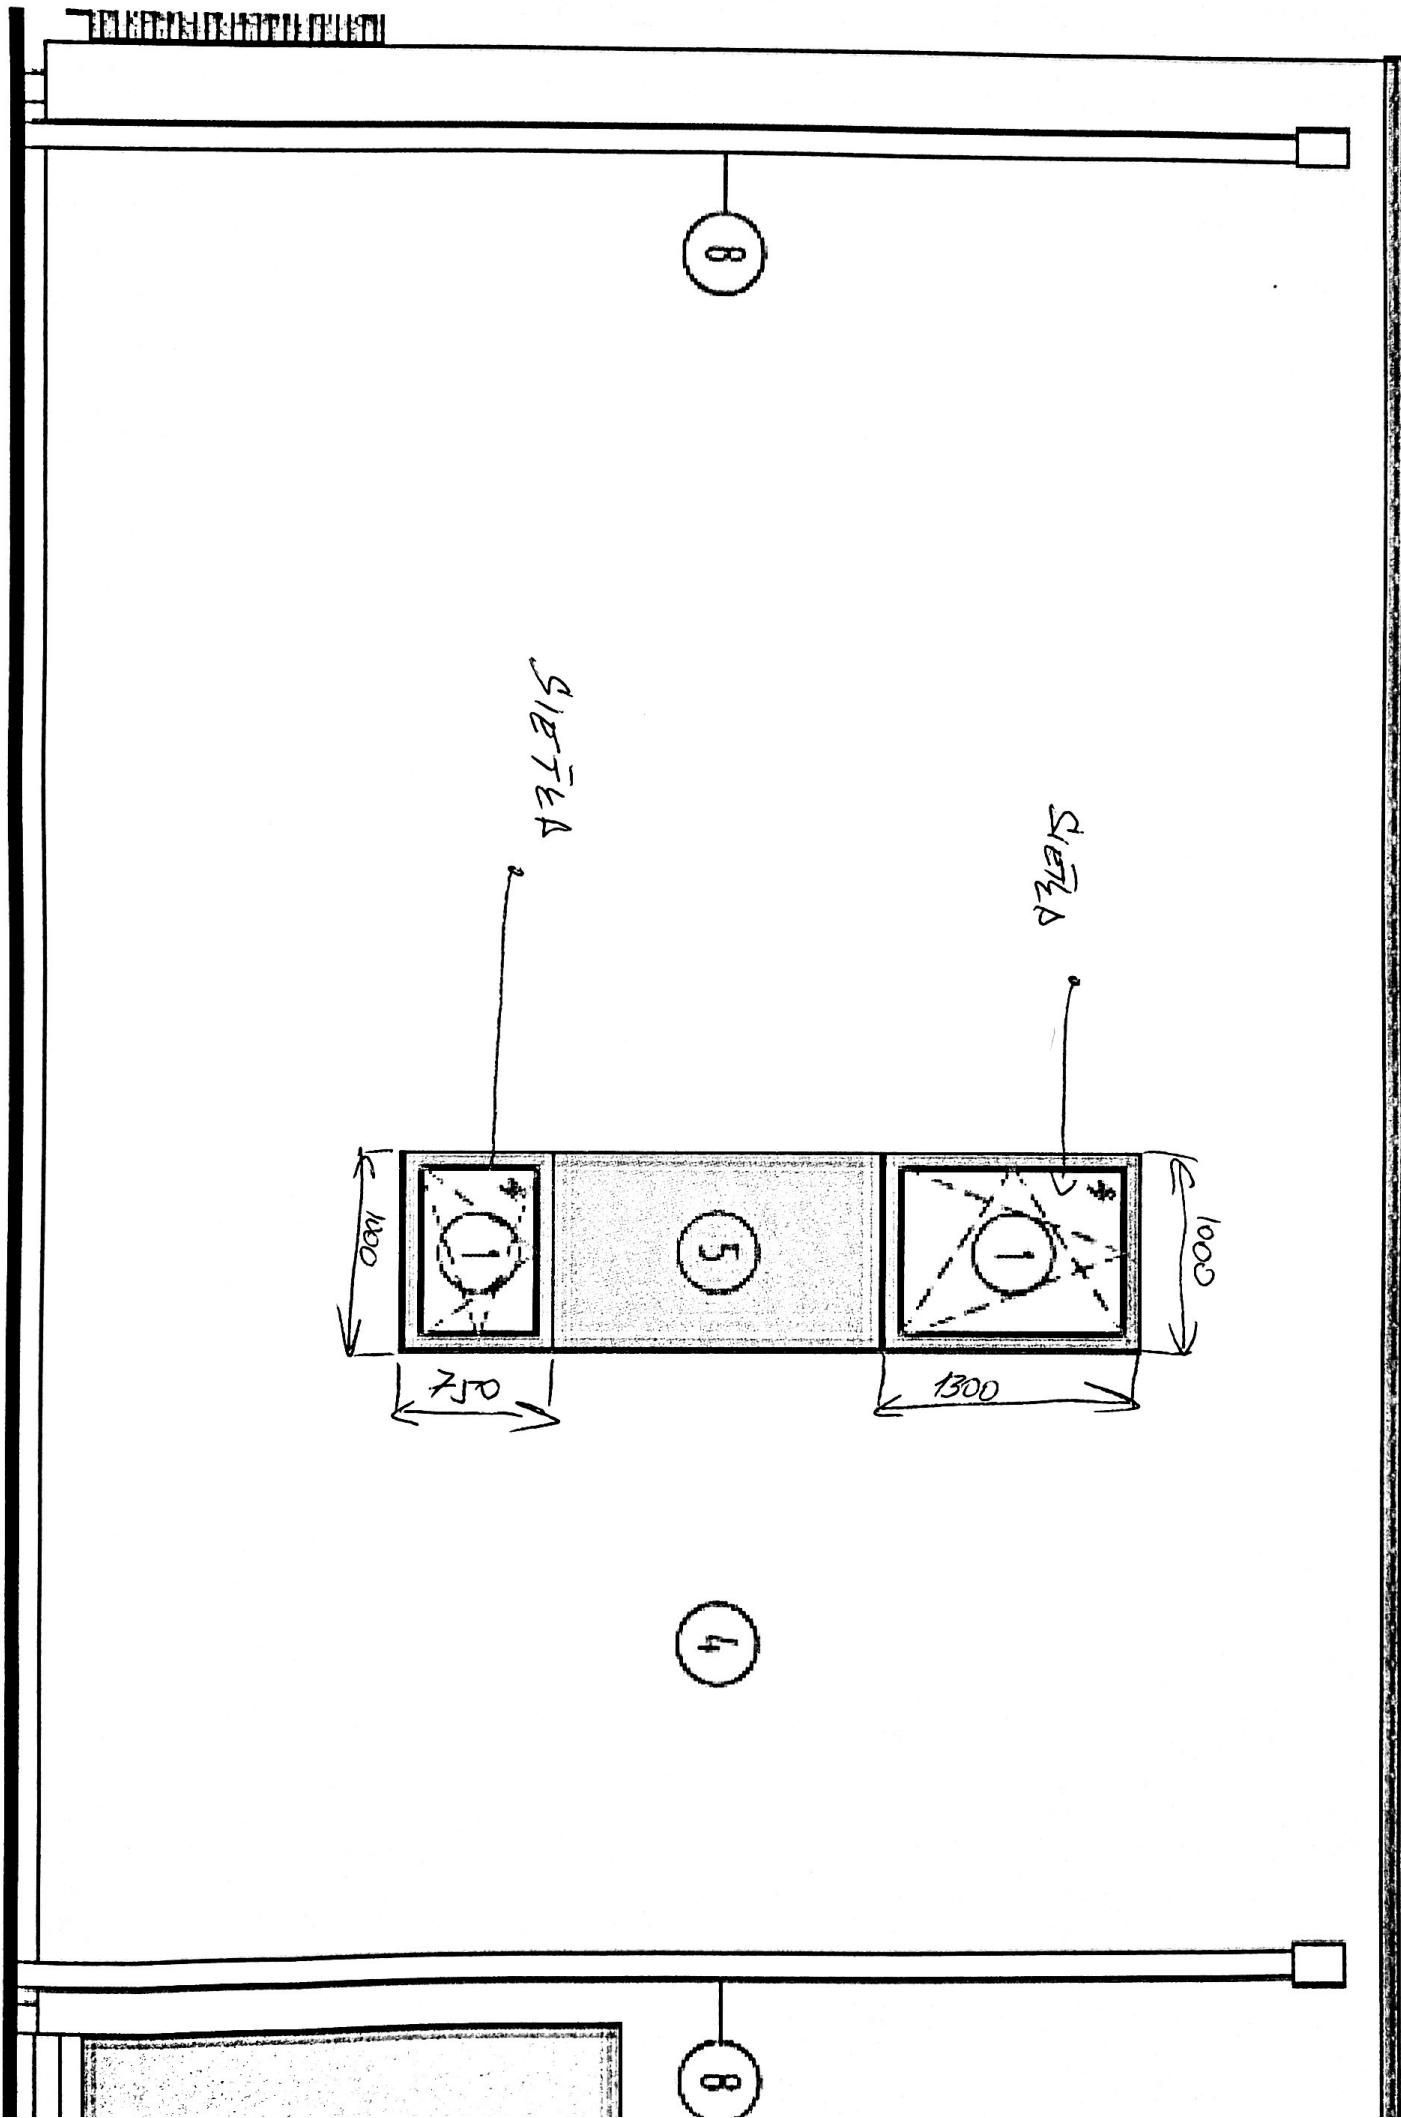

farba žalízi - biela

farba žSIETOK - ANTRACITOVÁ