


**PŮDORYS 1.NP**  
**M 1:50**


- Ø850
- Ø600
- 900x1100
- 900x1400
- 600x1100
- 600x400

# POHLEDY


## 1:100

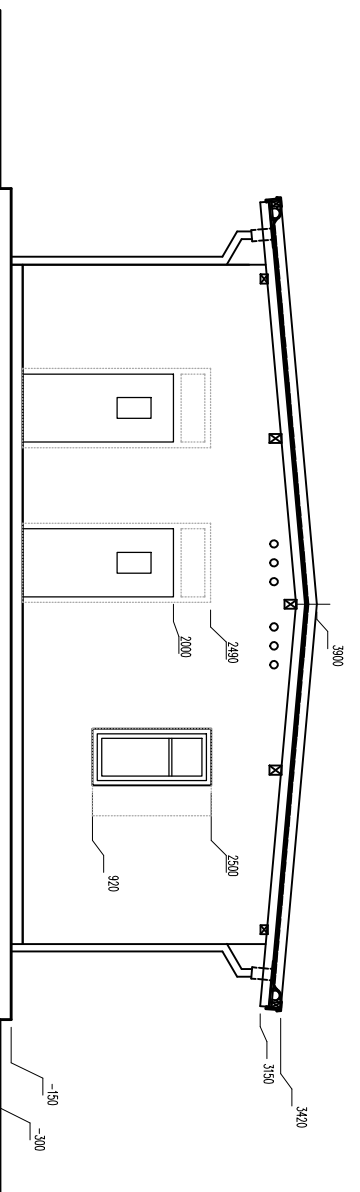


POHLED SEVERNÍ

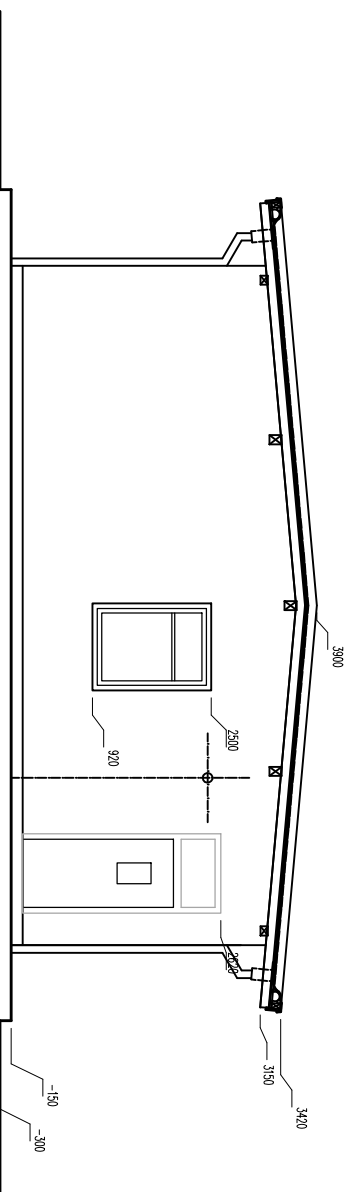

POHLED JIŽNÍ

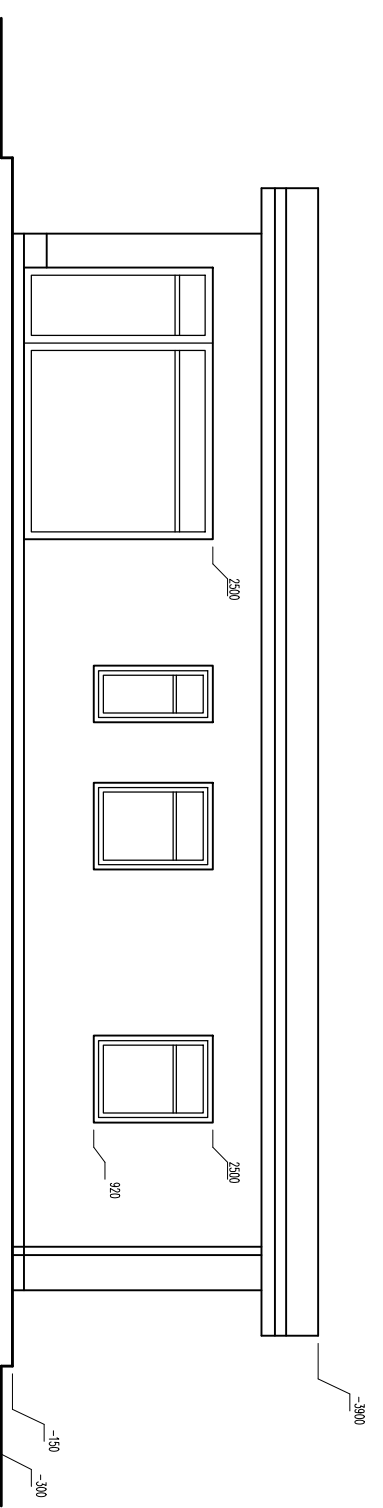

POHLED ZÁPADNÍ

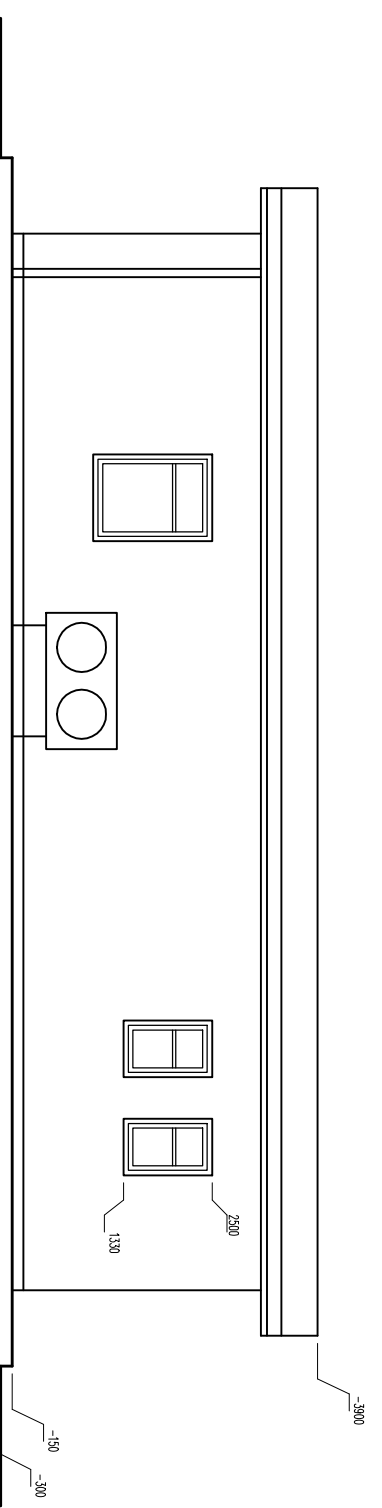

POHLED VÝCHODNÍ