


RS

par.č.5042/2

PE 32x3

# PŮDORYS ZÁKLADŮ M = 1 : 50

BA

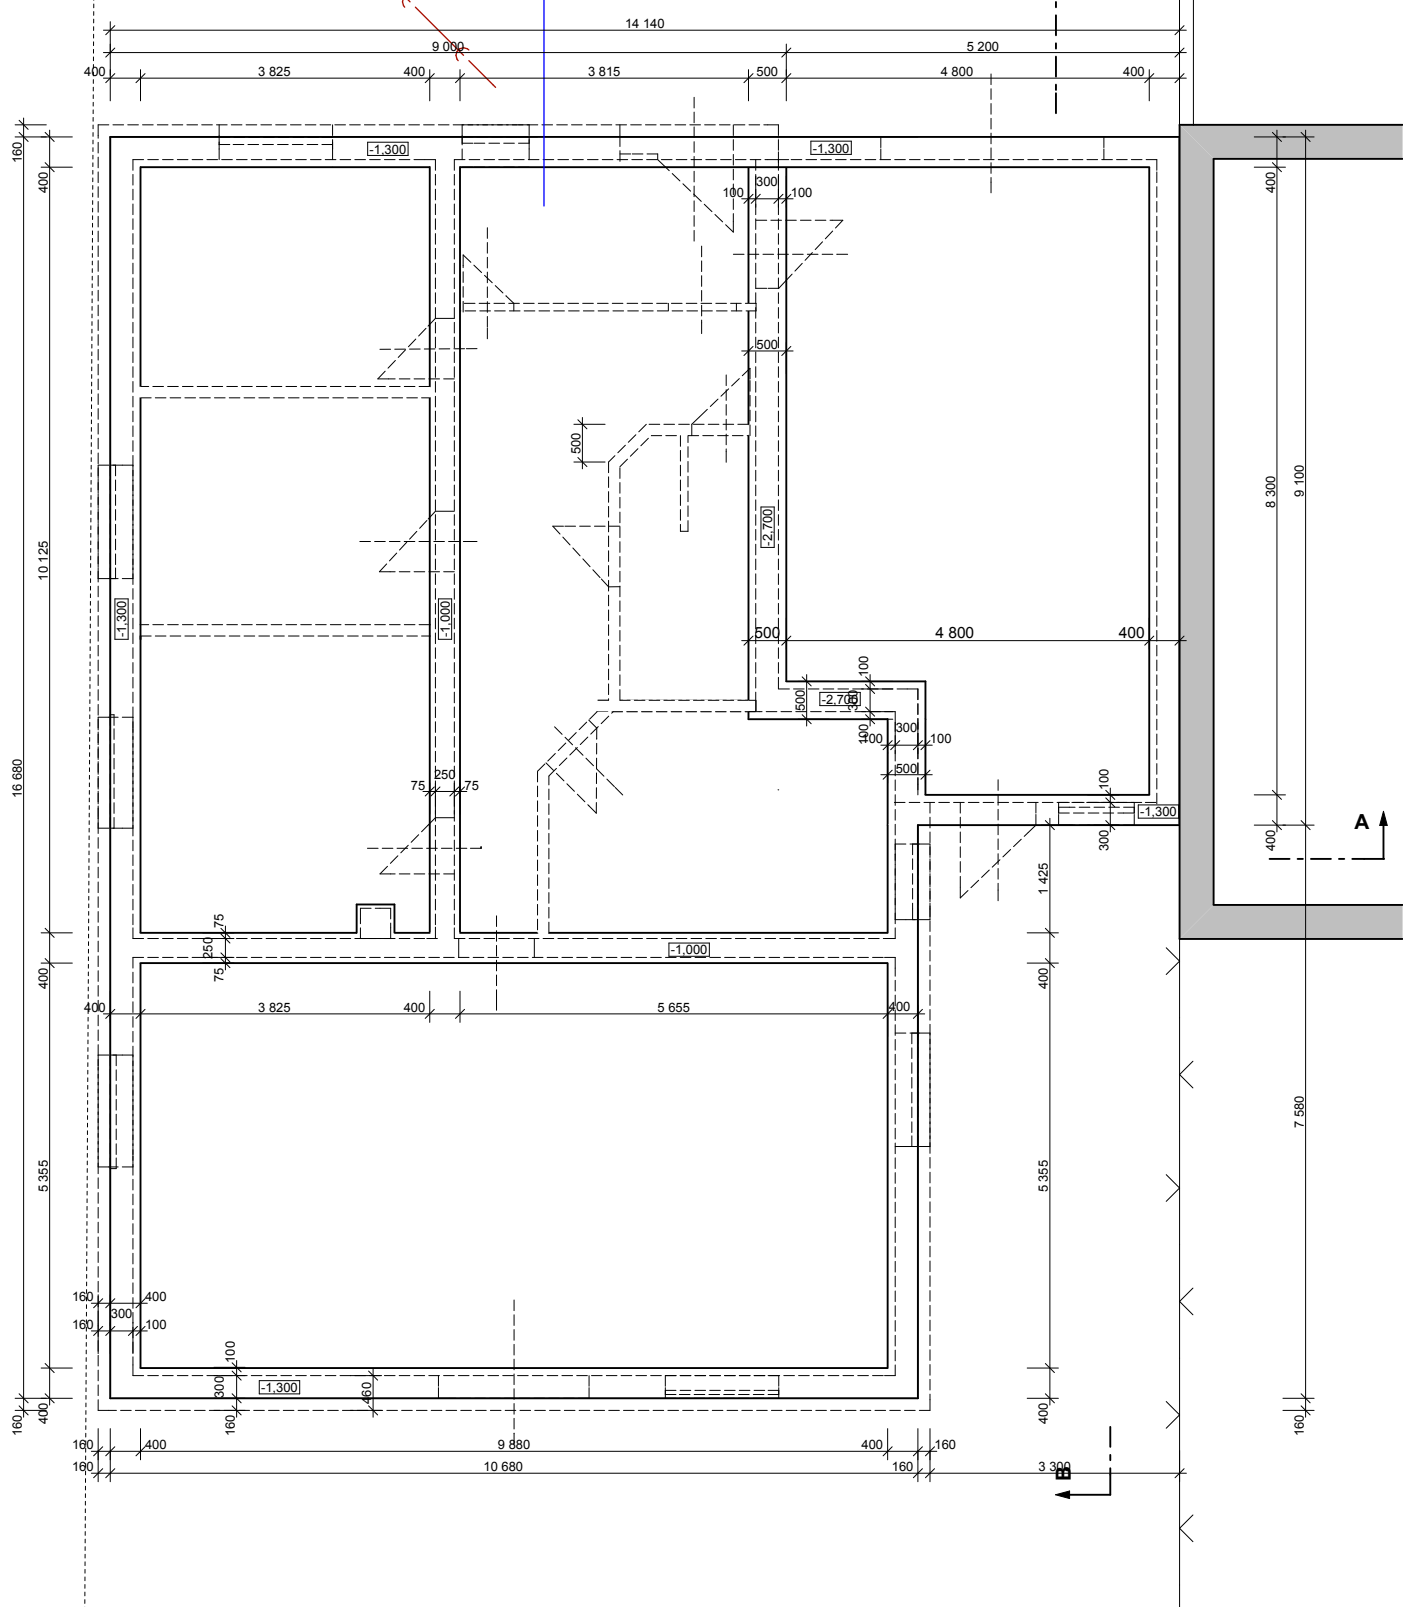

A

A

7 580

B