


B REZ 1:100

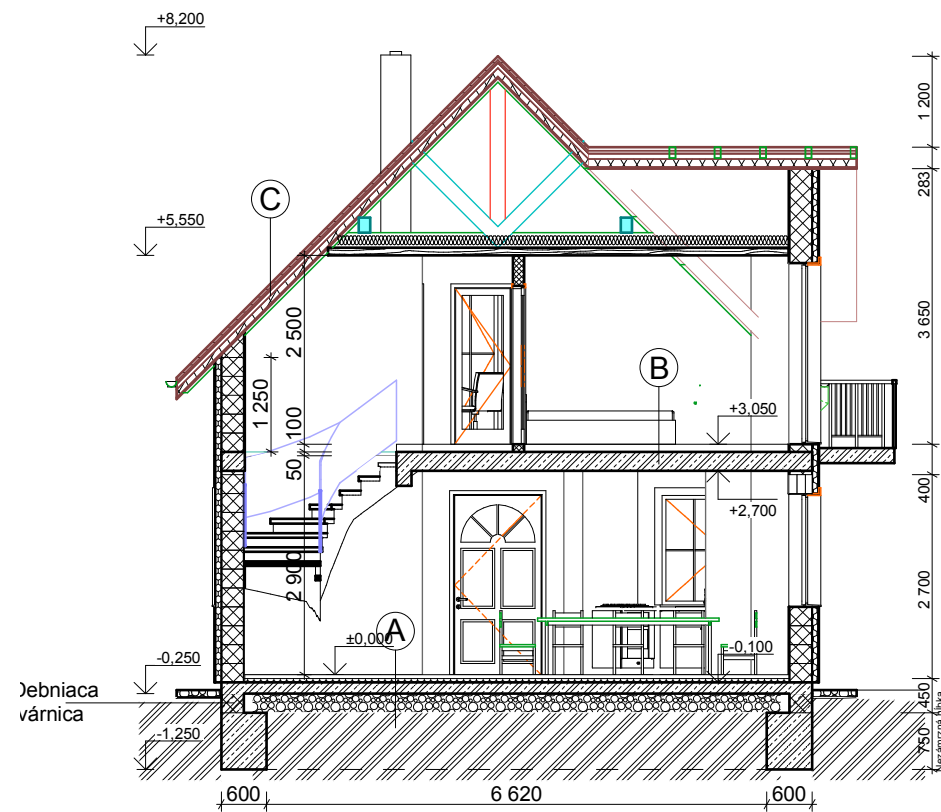

- A** NAŠLAPNA VRSTVA PODLAHY - 10MM
 BETONOVY POTER - 50MM
 TEPELNA IZOLACIA - 40MM
 SEPARACNA VRSTVA PVC FOLIA
 HYDROIZOLACIA 2xHYDROBIT V60S34
 PODKLADNY BETON - 150MM
 ZHUTNENY ŠTRKOVY PODSYP - 250MM
 RASTLY TEREN
- B** NAŠLAPNA VRSTVA PODLAHY - 10MM
 BETONOVY POTER - 50MM
 TEPELNA IZOLACIA - 100MM
 STROPNY SYSTEM PREMAC 250+40
 OMIETKA VAPENNO CEMENTOVA
- C** STREŠNA KRYTINA
 PAROPRIEPUSTNA FOLIA
 KONTRALATY 50/40
 STREŠNE LATOVANIE 50/40
 KROKVA 180/100
 C - POFILY 50/40
 SADROKARTONOVY PODHLAD

A REZ 1:100

±0.000 = ISTA PODLAHA

ZODP. PROJEKTANT: MgA Michal Hanko	VYPRACOVAL: MgA Michal Hanko	KRESLIL: MgA Michal Hanko	RAZITKO: PODPIS: DATUM: 12/2014 FORMAT: 2xA4 STUPEN: ŠP
INVESTOR: Richard a Katarina Kutiova	MIESTO STAVBY: Nevidzany	. PARCELY: 824/3	
KATASTR. UZEMIE: Nevidzany	ARCHITEKTURA OBSAH VYKRESU: Rez		
			MIERKA: 1:100 . VYKR.: A.06

PARE: