



PŌDORYS - ROZMIESTNENIE STĀPOV

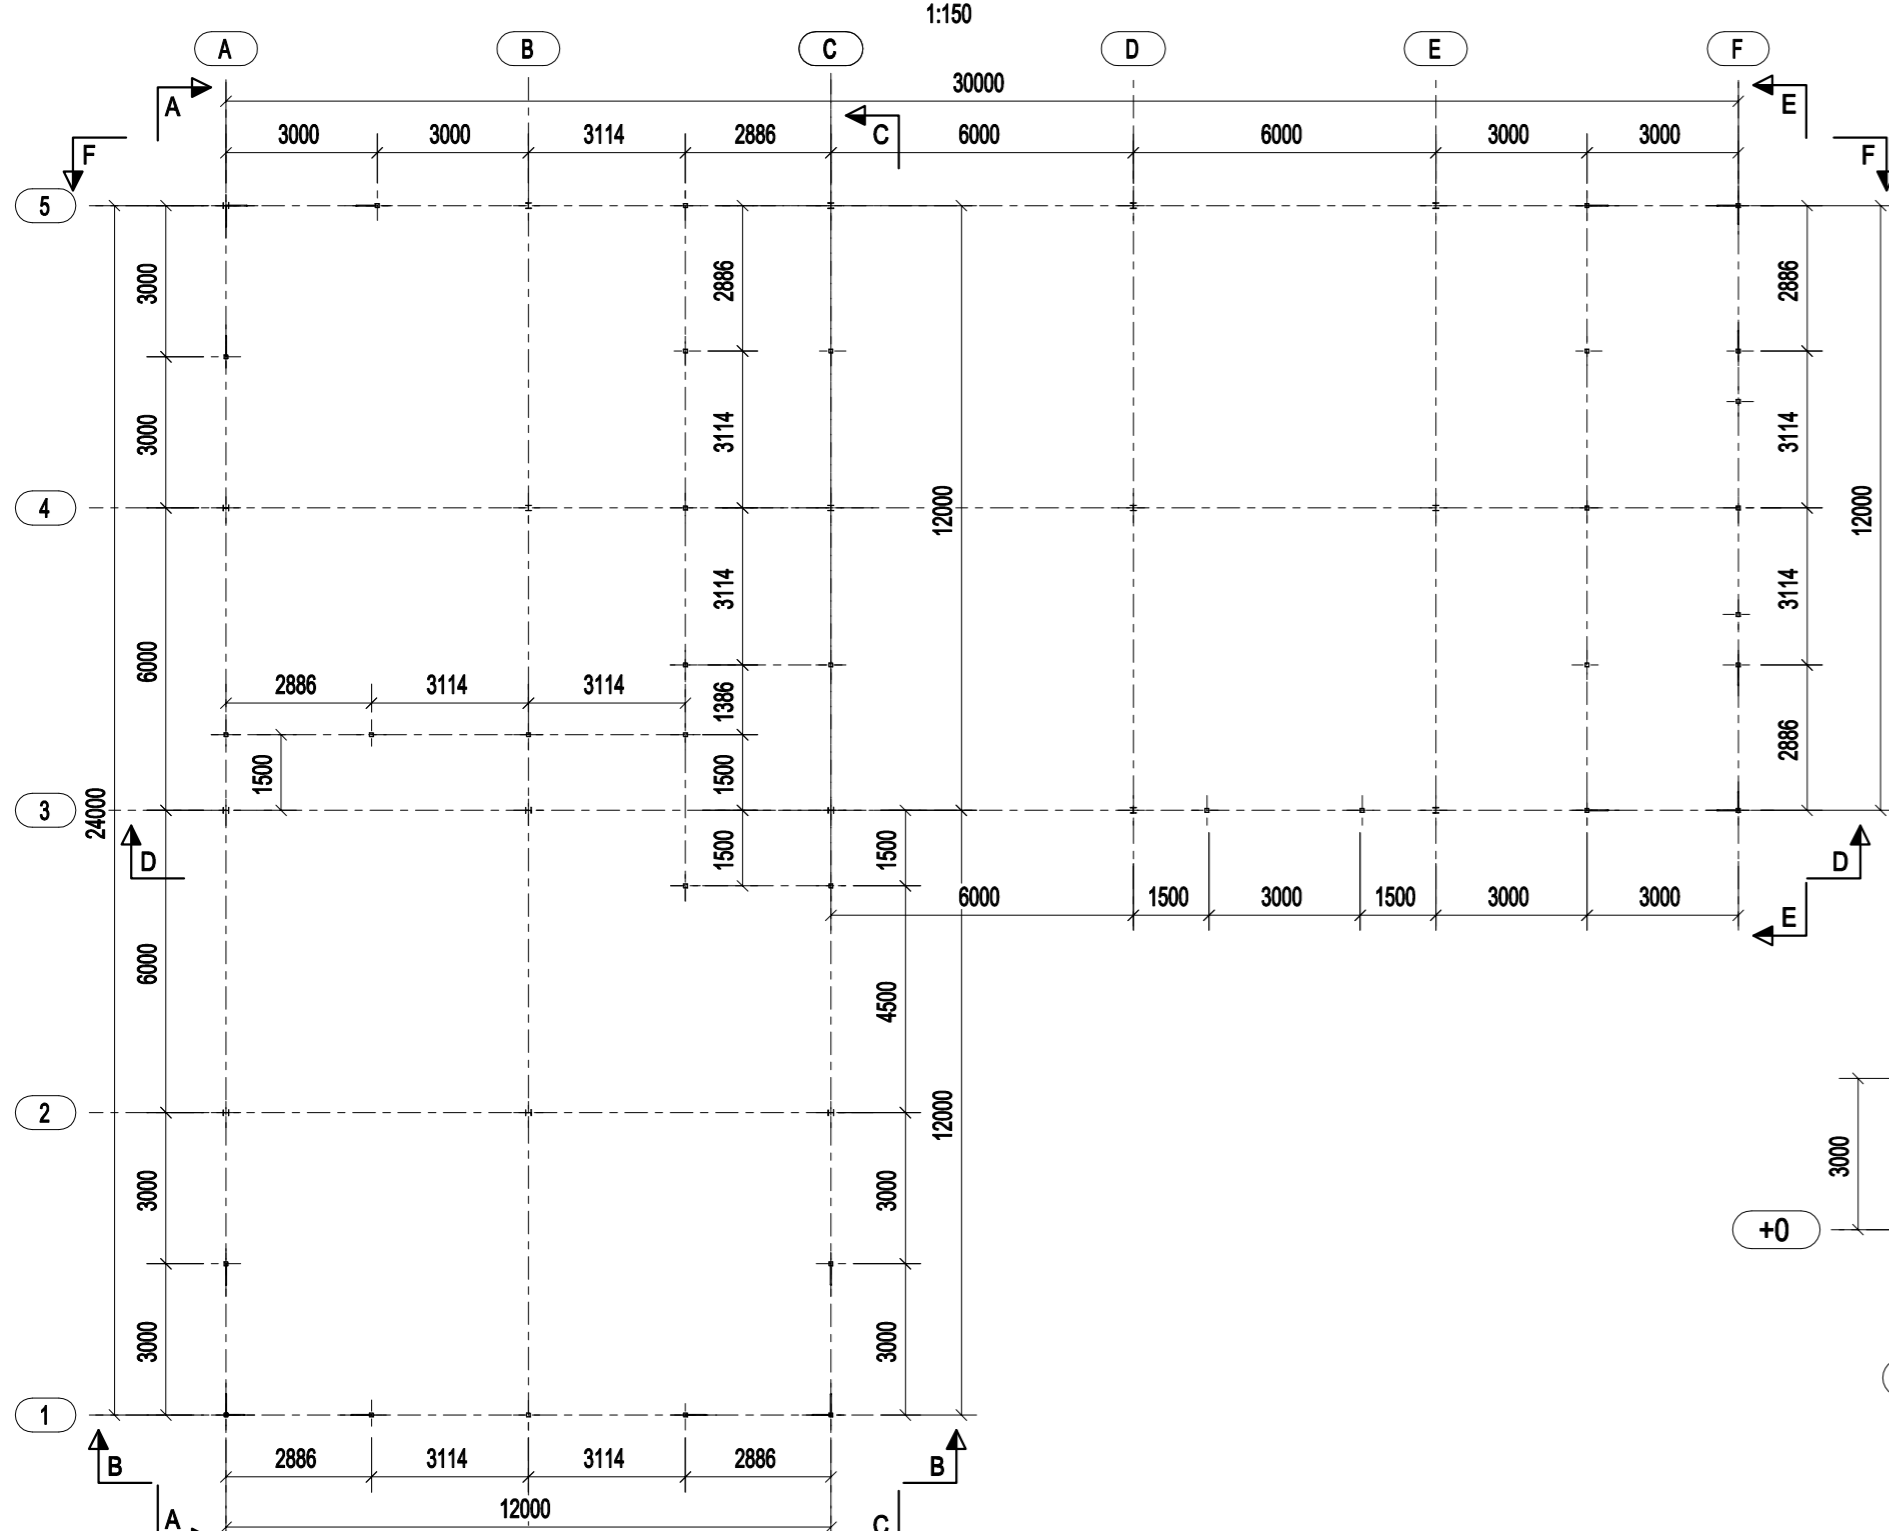




PŌDORYS - KONŠTRUKCIA STRECHY

1:150

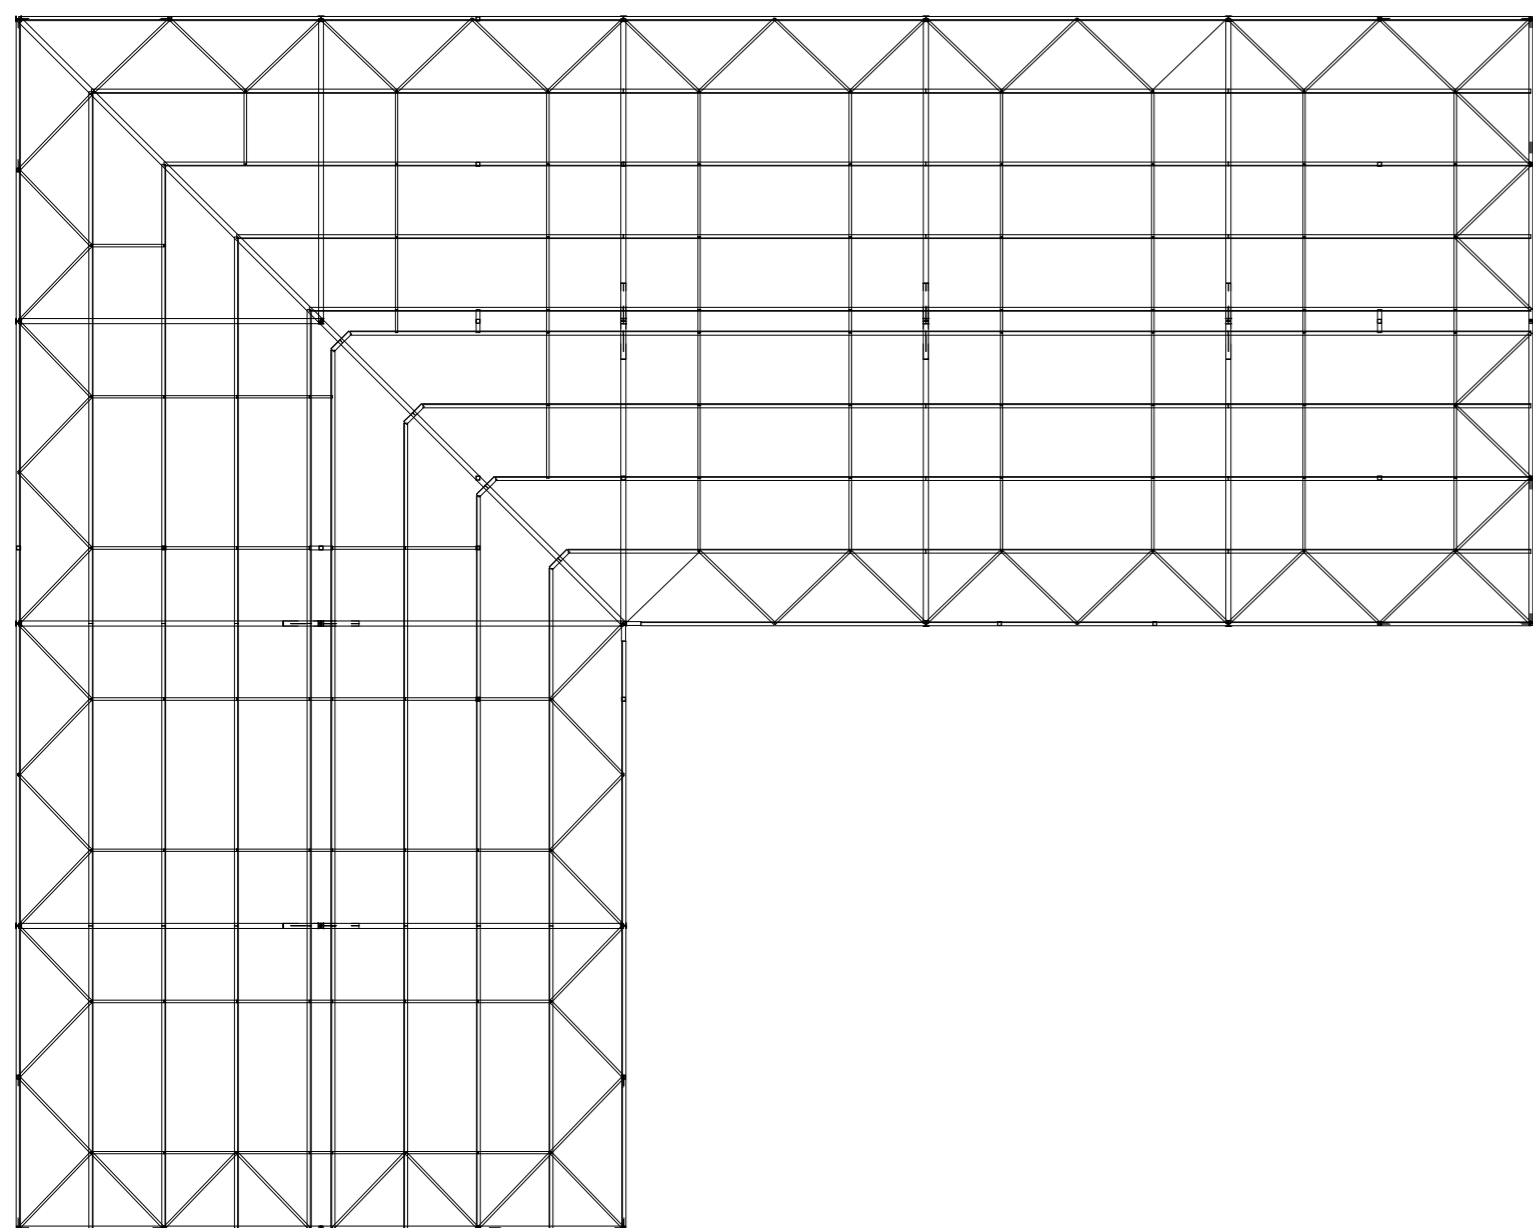


OCEĽOVÁ KONŠTRUKCIA - AXONOMETRIA

1:150

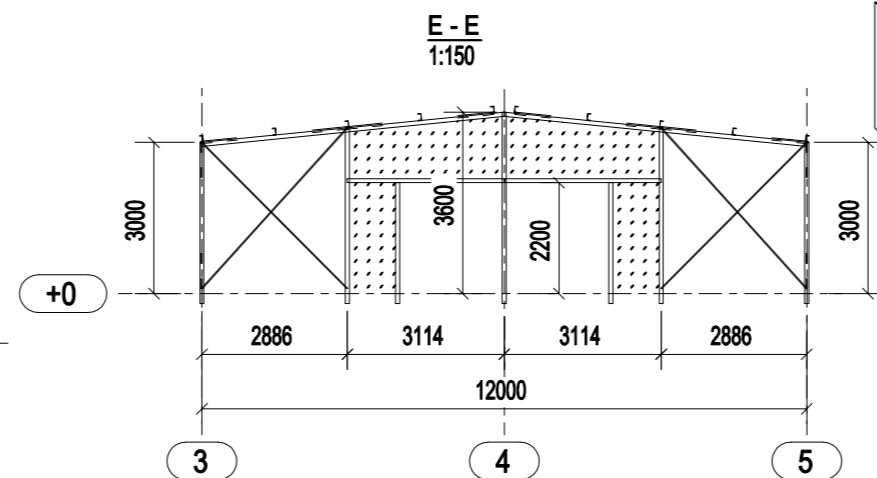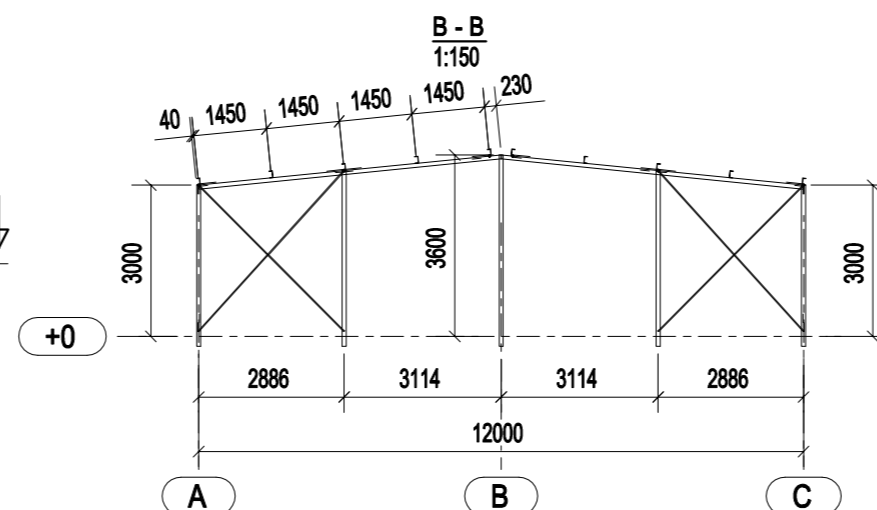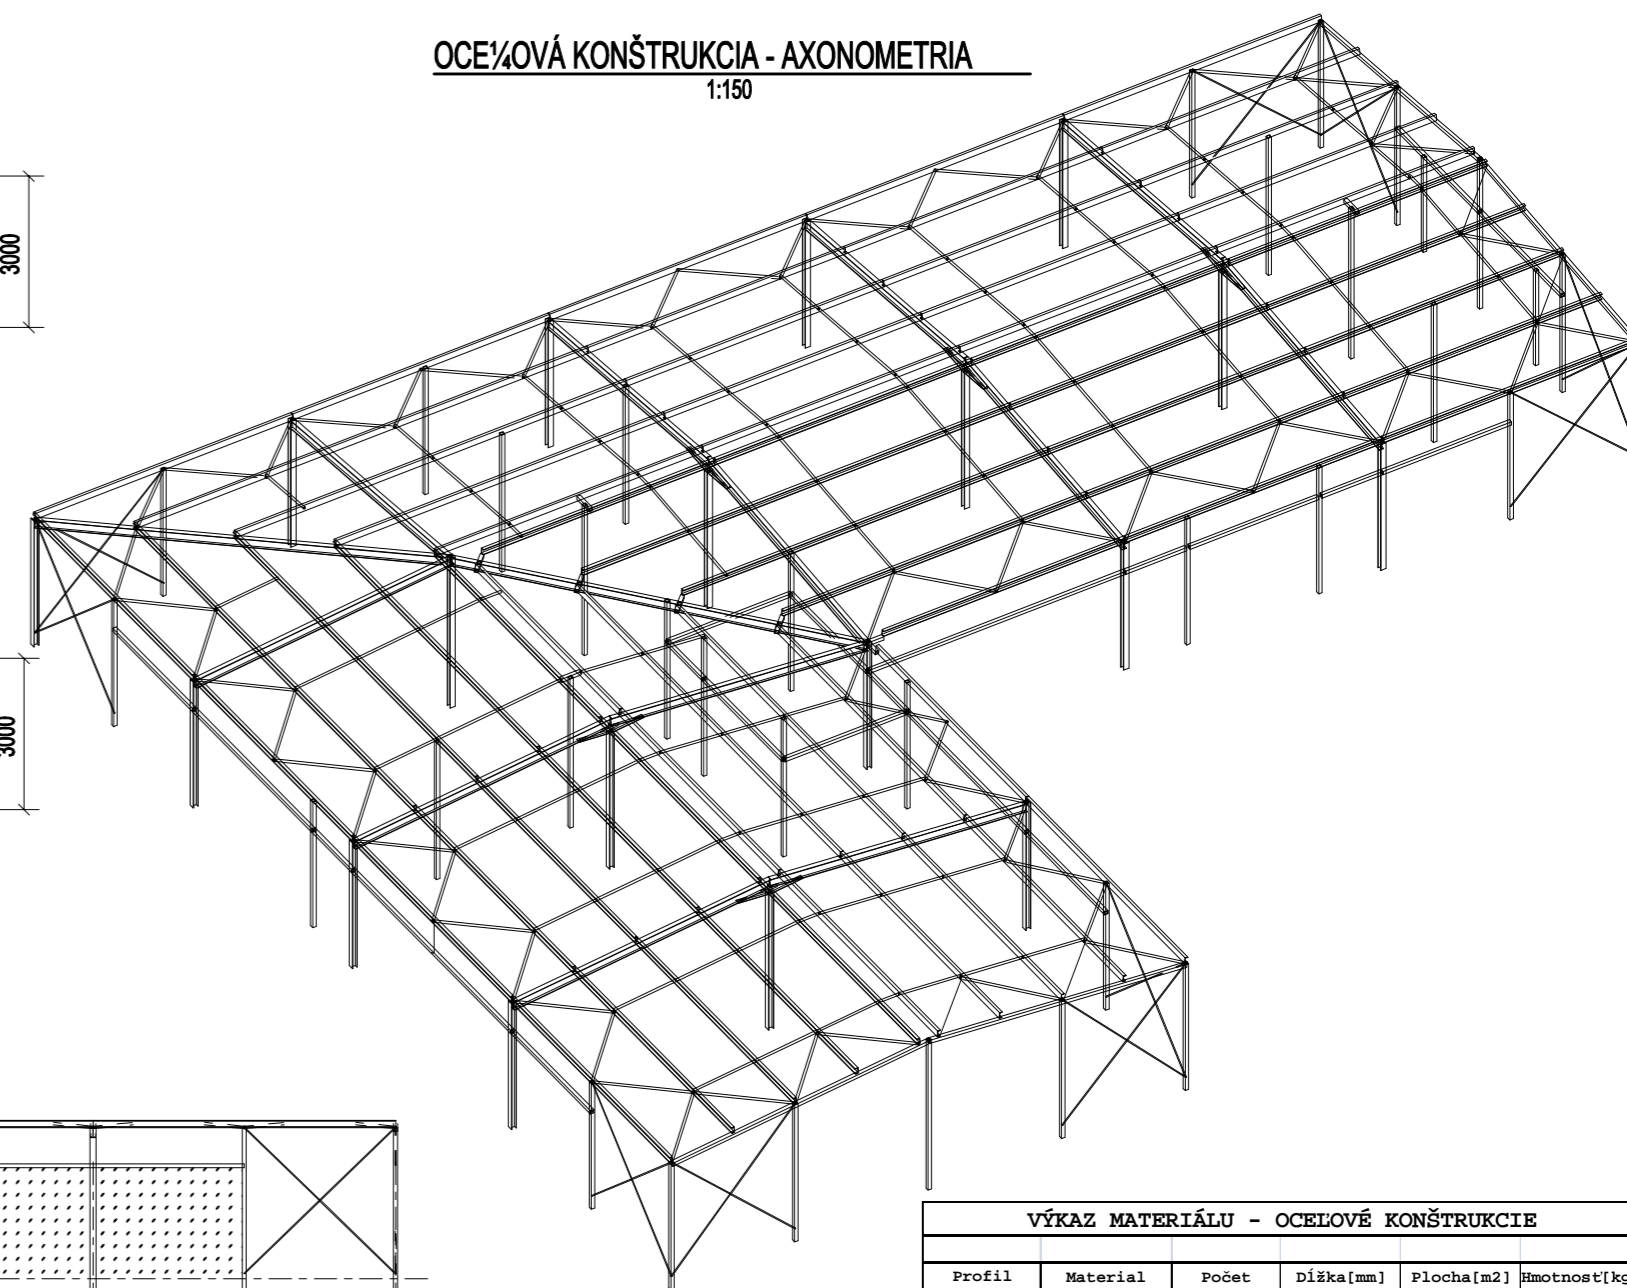


A - A

1:150

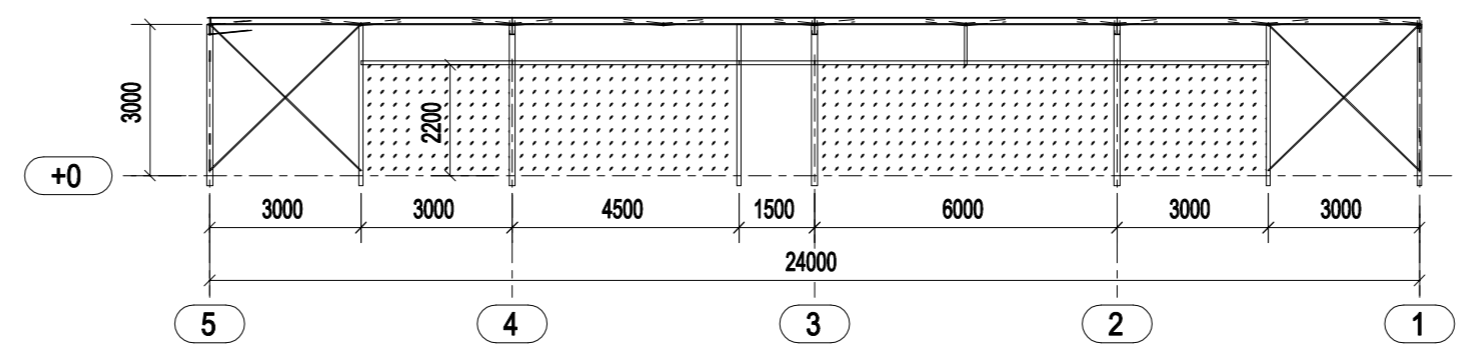


C - C

1:150

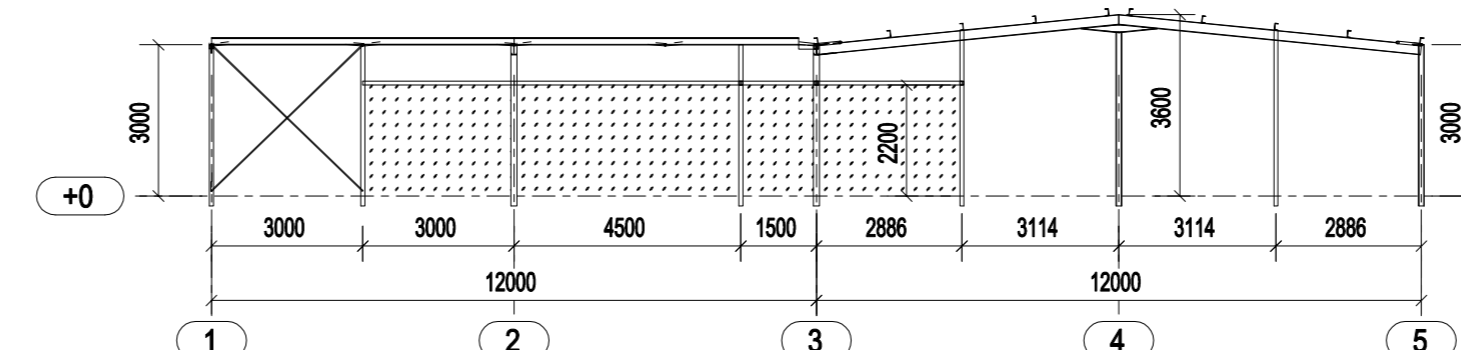


D - D

1:150

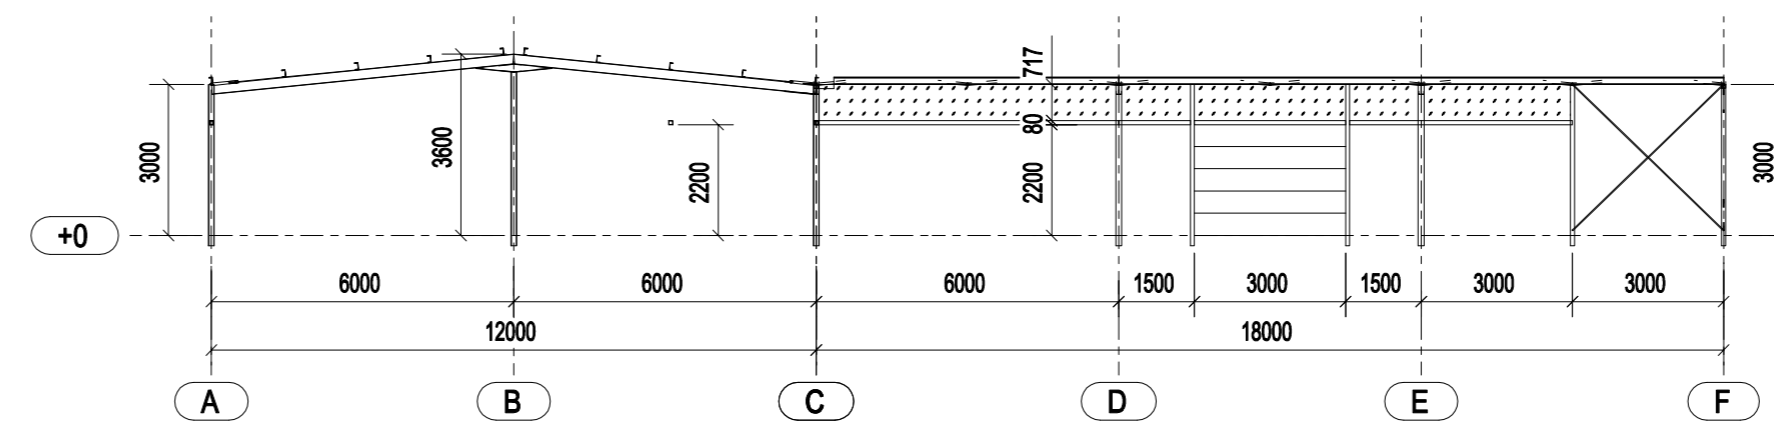

F - F

1:150

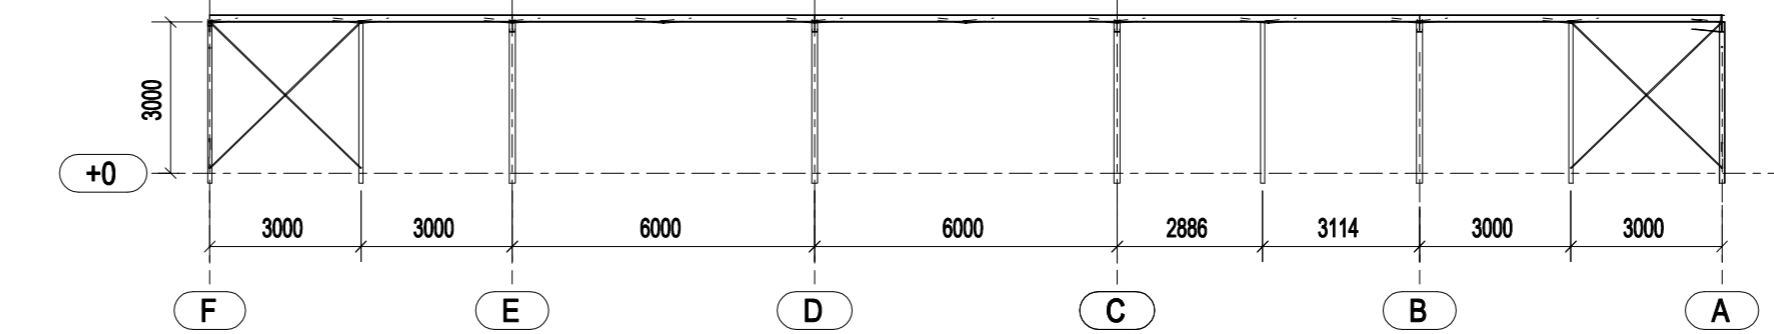

VÝKAZ MATERIĀLU - OCEĽOVÉ KONŠTRUKCIE

Profil	Material	Počet	Dĺžka [mm]	Plocha [m ²]	Hmotnosť [kg]		
D20	S355J0	12	4173	0,26	9,3		
D20	S355J0	4	4300	0,26	9,5		
D20	S355J0	4	4091	0,25	9,1		
			83636	5,13	185,7		
HEA120	S235JR	5	3450	2,3	68,5		
HEA120	S235JR	1	3800	2,53	75,4		
HEA120	S235JR	12	3200	2,13	63,5		
			59450	39,65	1180,2		
IPB200	S235JR	2	8506	6,53	190,3		
IPB200	S235JR	12	6030	4,63	134,9		
			89372	68,64	1999,5		
PD48.3*3.2	S235JR	78	1450	0,21	5,1		
PD48.3*3.2	S235JR	66	2086	0,3	7,4		
PD48.3*3.2	S235JR	1	800	0,11	2,8		
PD48.3*3.2	S235JR	13	458	0,07	1,6		
			257542	36,5	910,8		
PL6*150	S235JR	5	1500	0,25	5,4		
			7500	1,23	26,8		
PL8*100	S235JR	10	757	0,17	4,8		
			7575	1,65	47,6		
RHS80*5	S235JR	15	3200	0,99	37,4		
RHS80*5	S235JR	13	3489	1,08	40,8		
RHS80*5	S235JR	5	3800	1,17	44,4		
RHS80*5	S235JR	5	3000	0,93	35,1		
RHS80*5	S235JR	4	6030	1,86	70,5		
RHS80*5	S235JR	3	2886	0,89	33,8		
RHS80*5	S235JR	3	458	0,14	5,4		
RHS80*5	S235JR	2	4500	1,39	52,6		
RHS80*5	S235JR	2	3114	0,96	36,4		
RHS80*5	S235JR	2	1500	0,46	17,5		
RHS80*5	S235JR	2	350	0,11	4,1		
RHS80*5	S235JR	1	6000	1,85	70,2		
RHS80*5	S235JR	1	1386	0,43	16,2		
RHS80*5	S235JR	8	247	0,08	2,9		
			189795	58,65	2219,9		
UPE140	S235JR	46	6000	3,12	94,2		
UPE140	S235JR	2	10557	5,49	165,7		
UPE140	S235JR	2	9978	5,19	156,7		
UPE140	S235JR	2	9114	4,74	143,1		
UPE140	S235JR	2	8536	4,44	134		
UPE140	S235JR	2	7672	3,99	120,4		
UPE140	S235JR	2	7093	3,69	111,4		
UPE140	S235JR	2	6229	3,24	97,8		
UPE140	S235JR	2	5650	2,94	88,7		
UPE140	S235JR	2	5421	2,82	85,1		
			416500	216,58	6539		
Súččet pre :				355	prvkov	428,0 m ²	13109,5 kg
+1% (STYČNÍKY, PRIEREZY, ZVARY, SPOJ. MAT...)						64,2 m ²	1966,4 kg
OCEĽOVÁ KONŠTRUKCIA SPOLU						492,2 m ²	15075,9 kg

- PRESKLENÉ PLOCHY - OKNÁ, DVERE
- SEKČNÁ GARÁŽOVÁ BRÁNA