
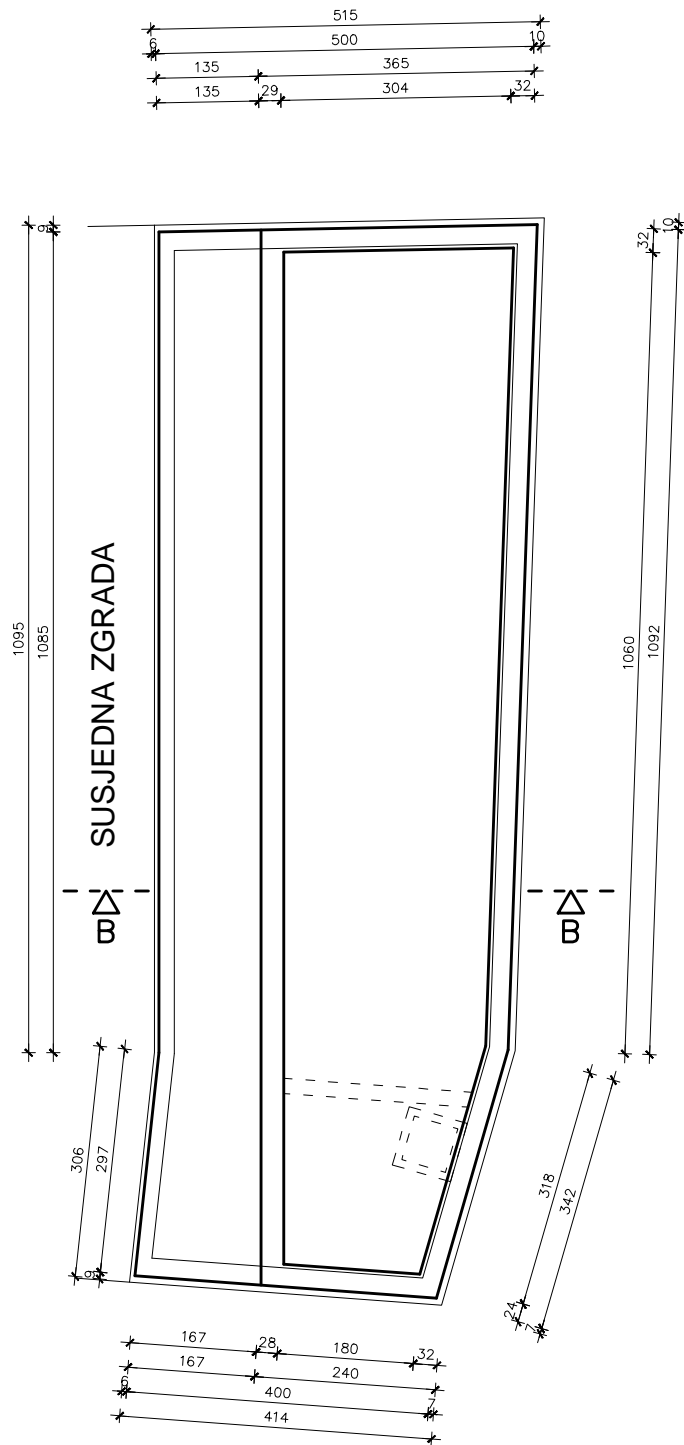
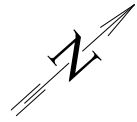


NOVO STANJE - TLOCRT TEMELJA M 1:100

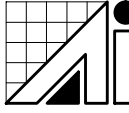

MIRKO SLADOLJEV
dipl.ing.arh.
OVLAŠTENI ARHITEKT
A 2932

| | | | | | | | |
|---|------------|---|-----------|----------------------|----------------------------|----------|------|
|  ADRIA-INŽENJERING d.o.o. Dulcin 36 22211 Vodice tel/fax +385 (0)22 440-441 | INVESTITOR | SUZANA NOVOSAD MACHULA TISNO | | PROJEKTANT | MIRKO SLADOLJEV d.i.a. | | |
| | GRAĐEVINA | UKLANJANJE POSTOJEĆE I IZGRADNJA NOVE ZGRADE STAMBENE NAMJENE TISNO | | GLAVNI PROJEKTANT | MIRKO SLADOLJEV d.i.a. | | |
| | FAZA | GLAVNA | MJ. 1:100 | SURADNICI | MIROSLAVA SLADOLJEV d.i.a. | | |
| | SADRŽAJ | NOVO STANJE TLOCRT TEMELJA | | DATUM | MAPA 1 | DIREKTOR | LIST |
| | | | | 01/2017 | ZOP 609/16 | | 07 |