


5350

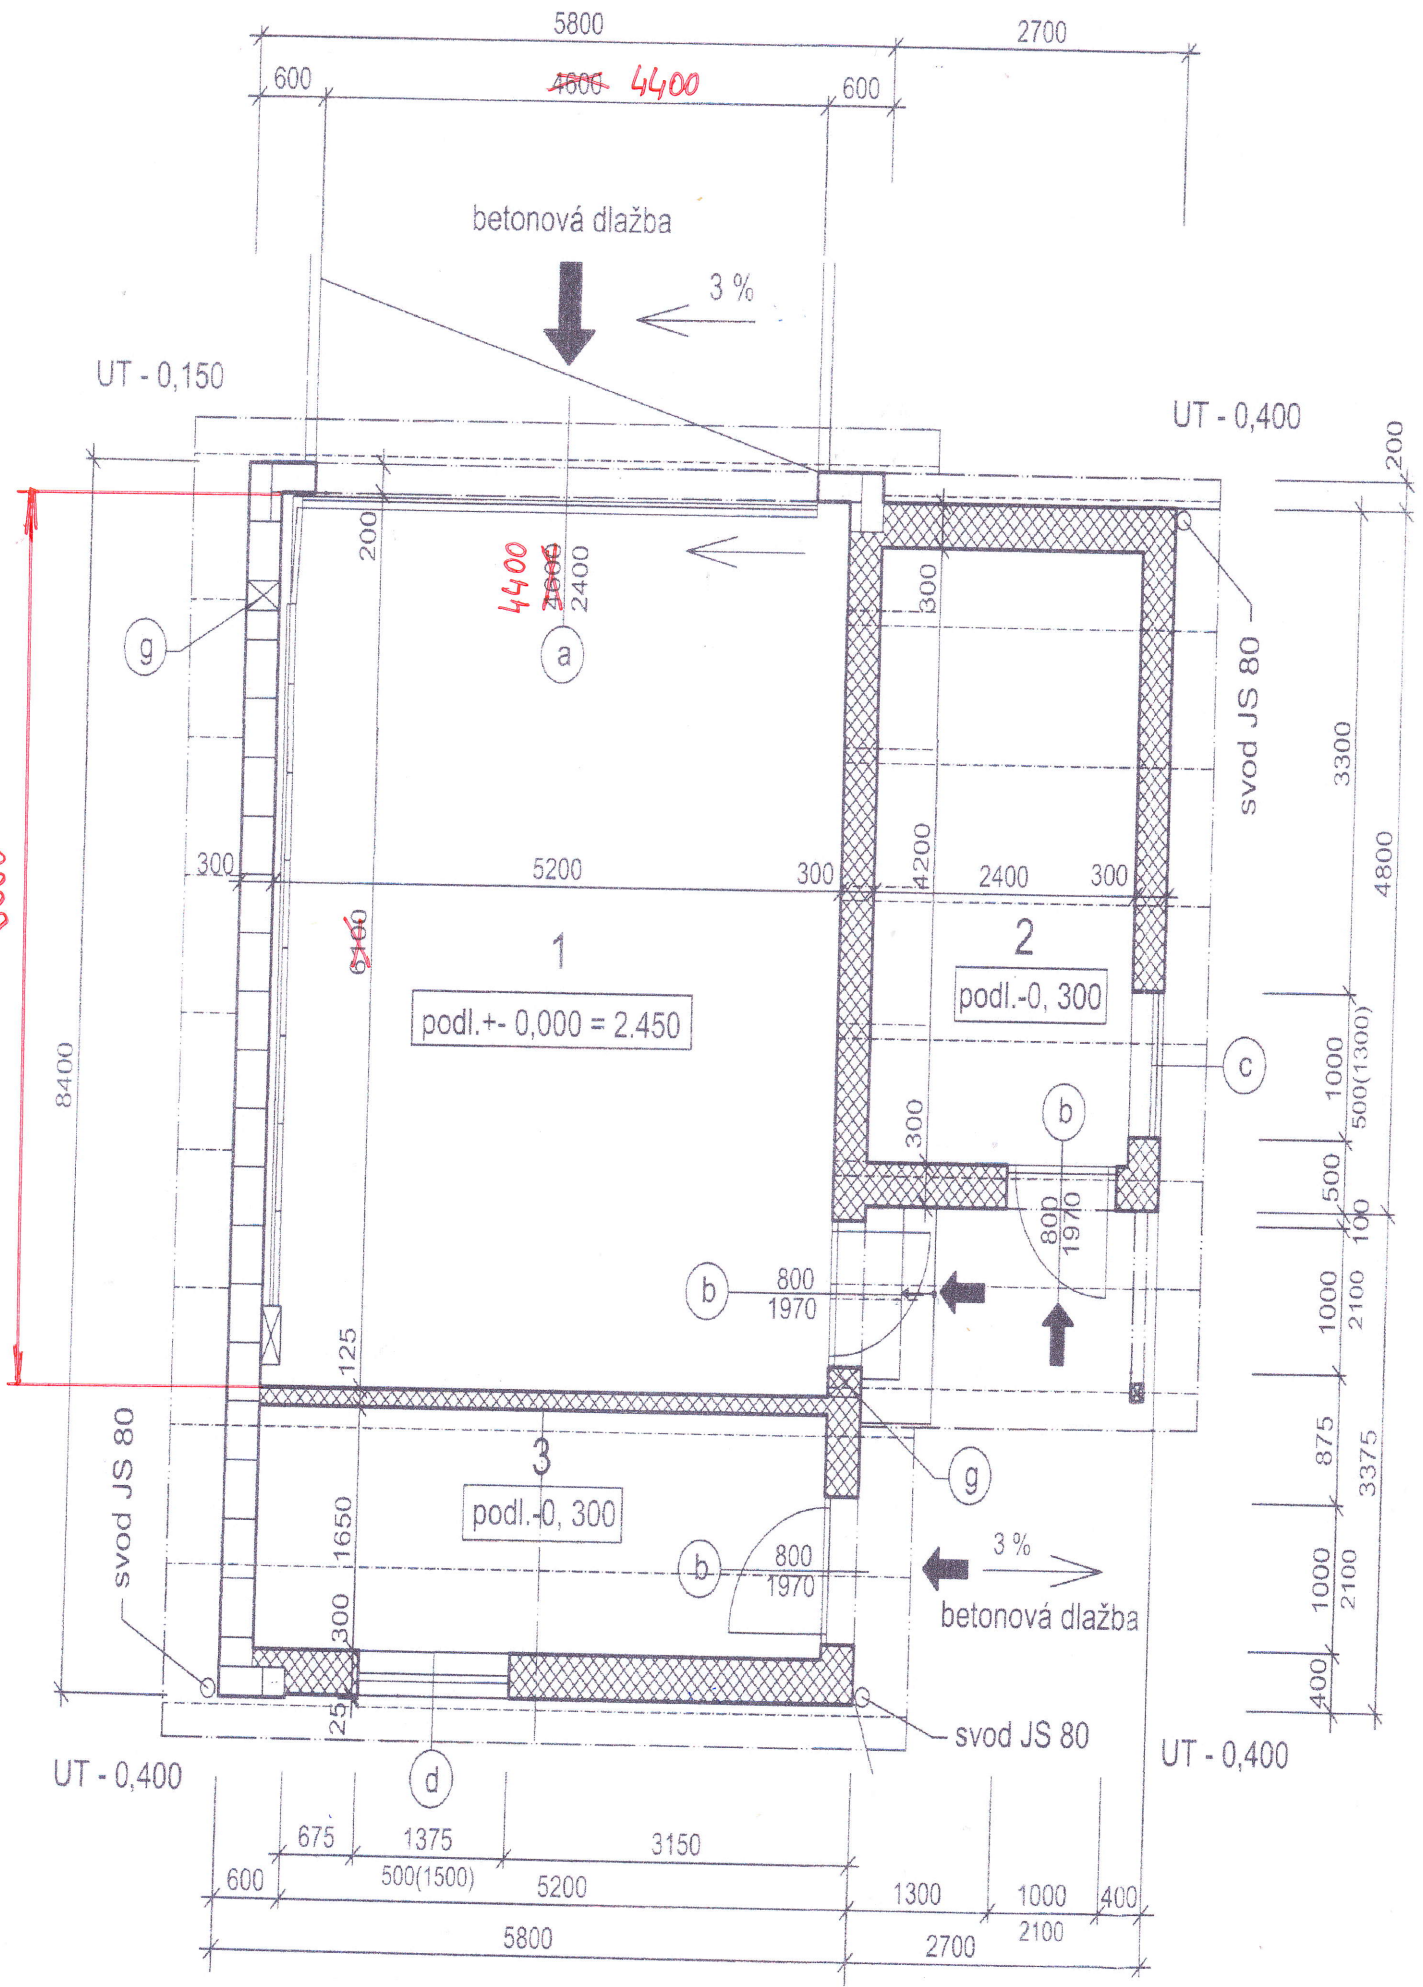

UT - 0,150

UT - 0,400

podl. + - 0,000 = 2.450

podl. - 0, 300

podl. - 0, 300

svod JS 80

svod JS 80

svod JS 80

UT - 0,400

UT - 0,400

betonová dlažba

betonová dlažba

3 %

3 %

a

a

b


b

c

d

8400

4800

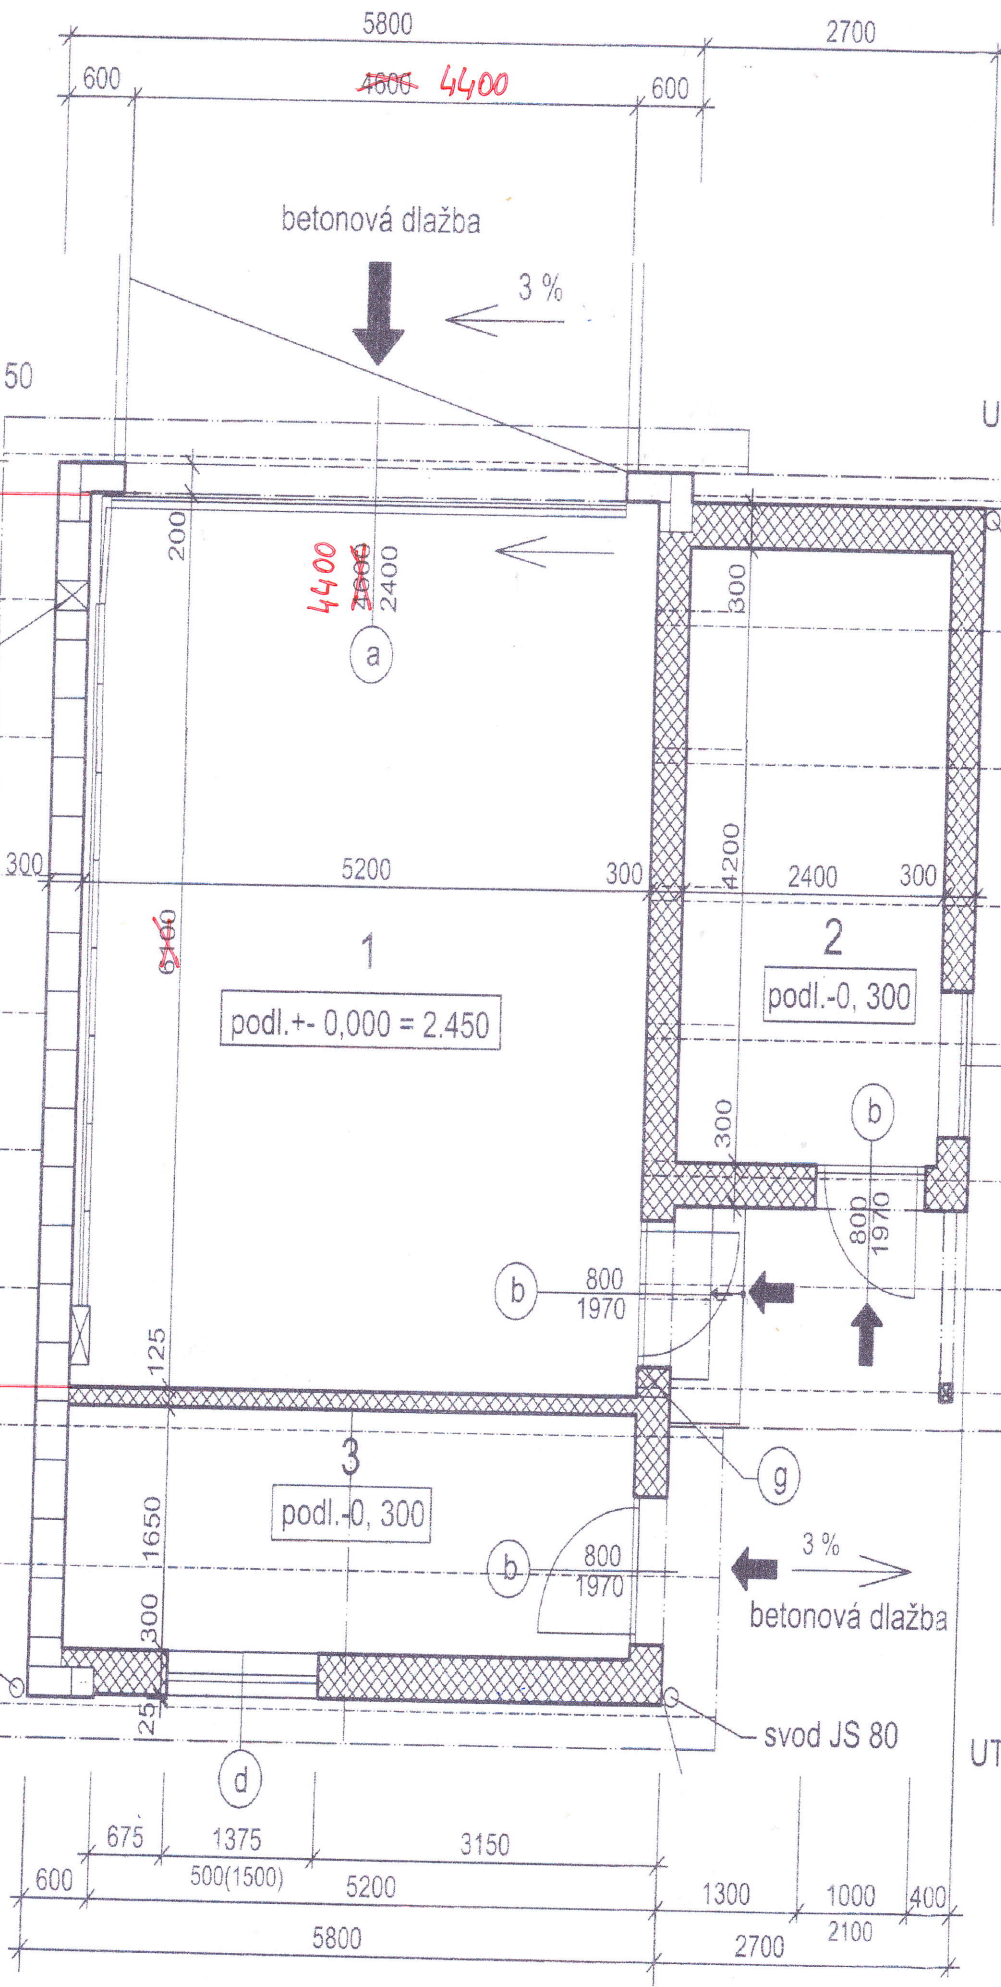

5800

2700

600

~~4800~~ 4400

600

betonová dlažba

3 %

UT - 0,150

UT - 0,400

200

~~2800~~ 4400  
2400

a

a

300

300

5200

300

4200

2400

300

svod JS 80

3300

500(1300)

1000

500

100

b

800

1970

b

800

1970

c

125

3

podl. - 0, 300

svod JS 80

svod JS 80

svod JS 80

UT - 0,400

UT - 0,400

25

300

1650

b

800

1970

3 %

betonová dlažba

600

675

1375

500(1500)

5200

3150

1300

1000

400

UT - 0,400

UT - 0,400

600

675

1375

500(1500)

5200

3150

1300

1000

400

5800

2700

2100

875

1000

2100

400

3375

4800

200