


20 m

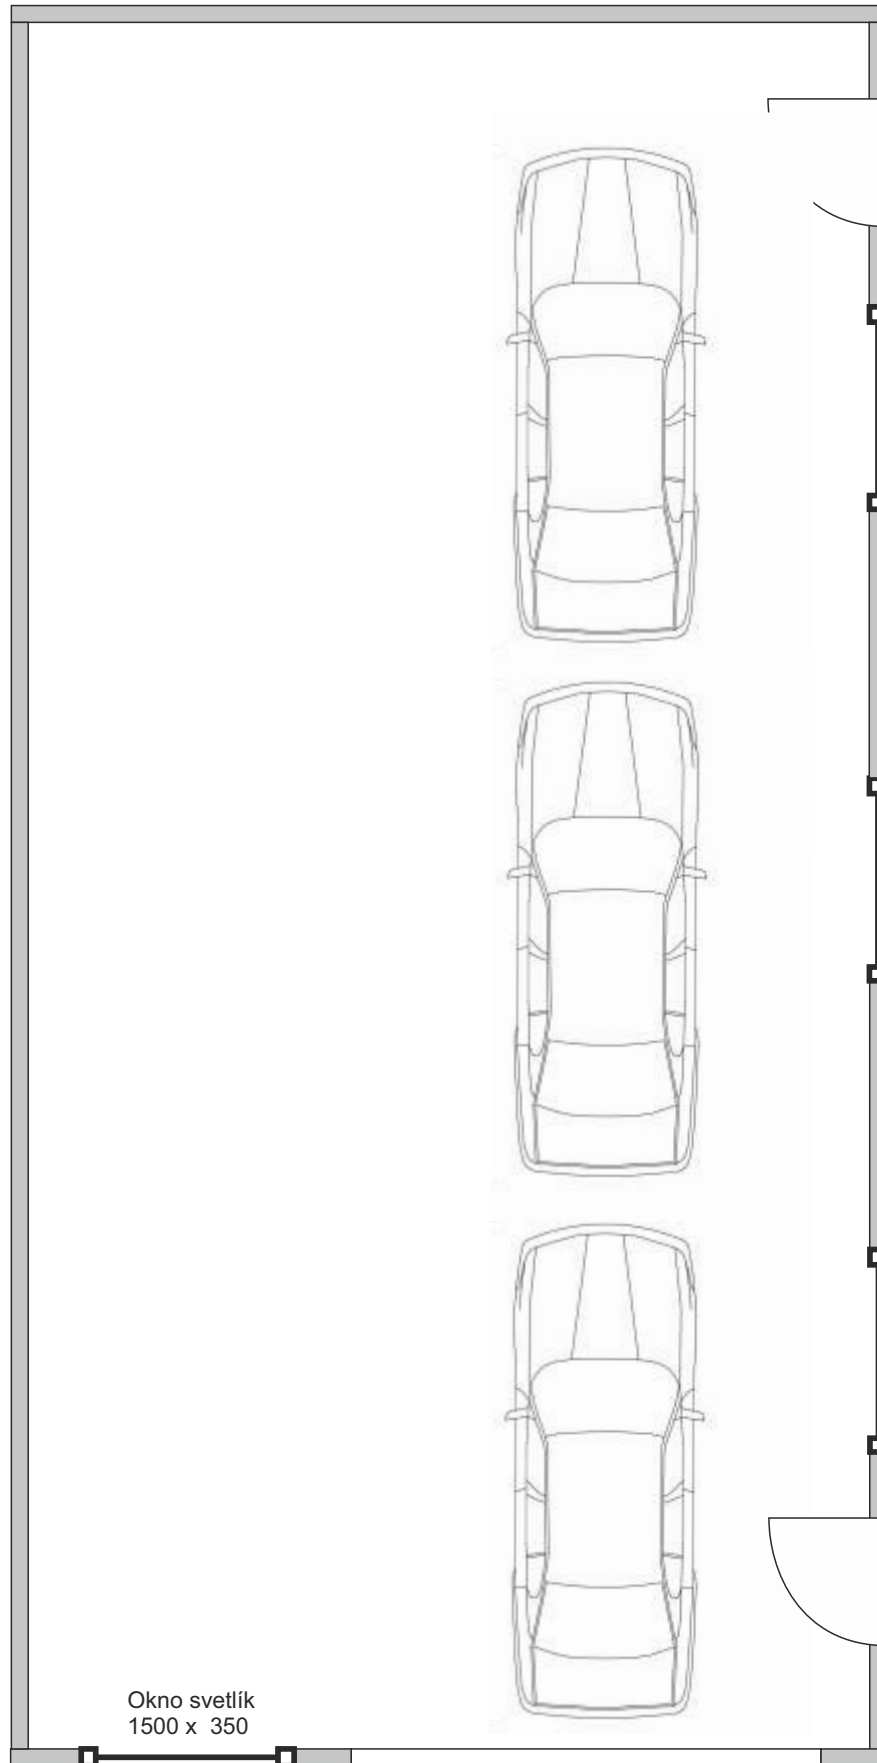

Dvere  
2000 x 90

Okno svetlík  
1500 x 350

Okno svetlík  
1500 x 350

Okno svetlík  
1500 x 350

Dvere  
2000 x 90

Okno svetlík  
1500 x 350

Garážová brána  
2200 x 2400

4,6 m

