


3NP

SADROKARTON - KAZETY 576,07M2

SADROKARTON - ROVNY 122,99M2

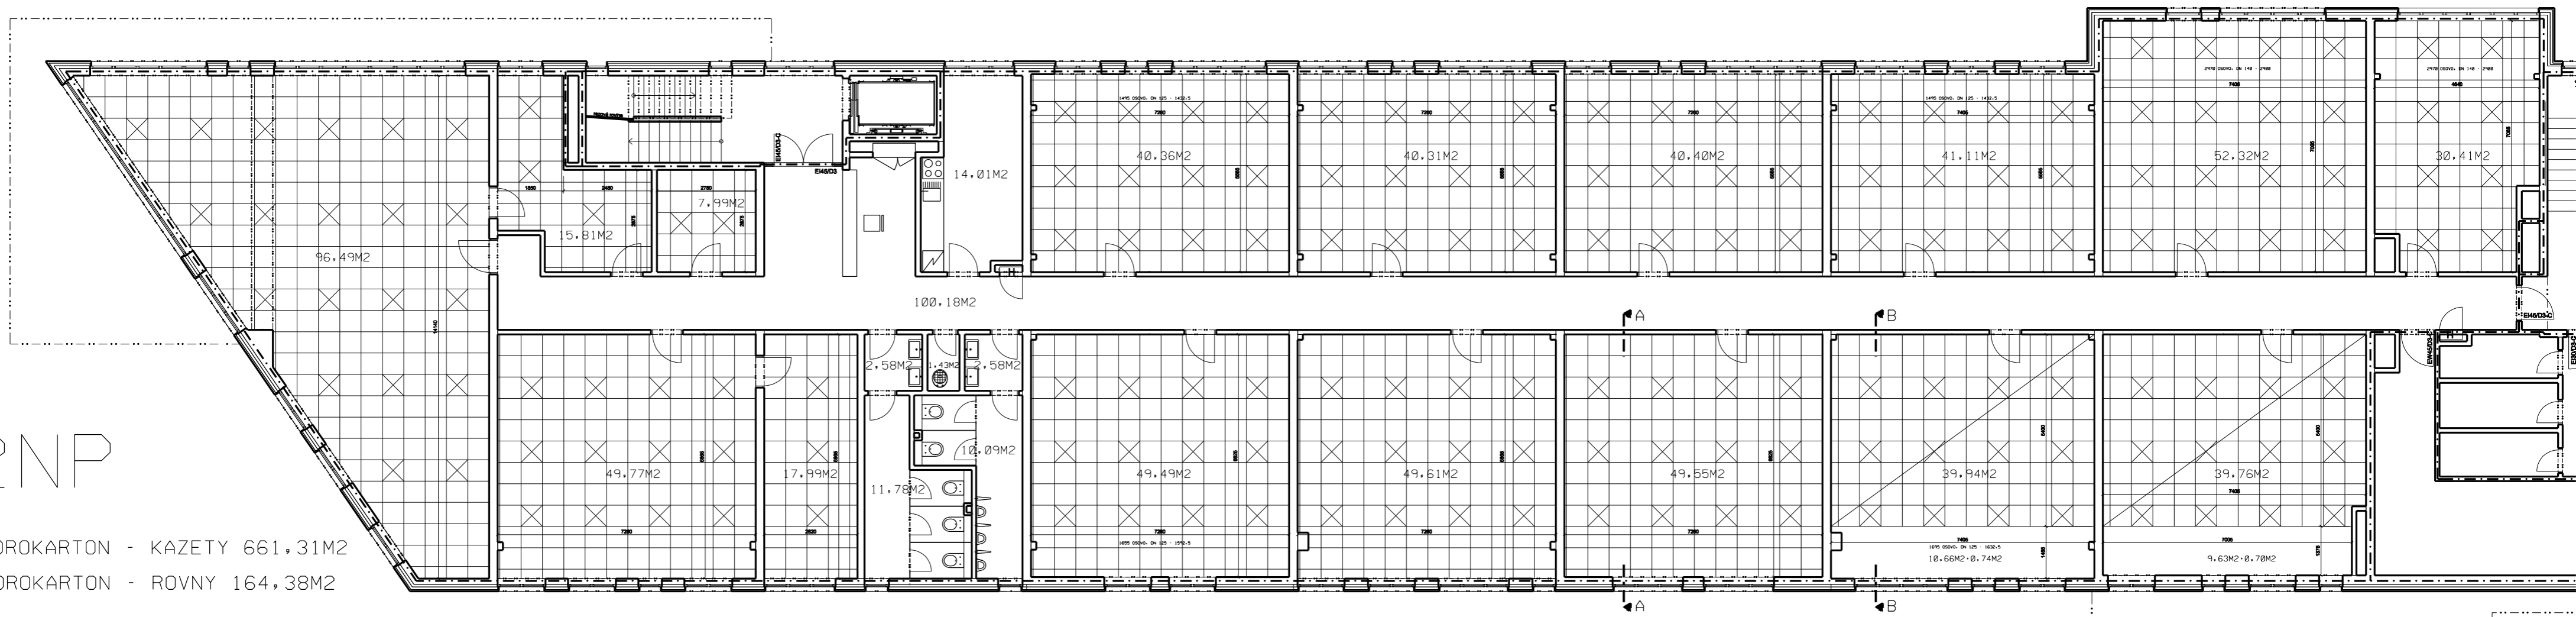

2NP

SADROKARTON - KAZETY 661,31M2

SADROKARTON - ROVNY 164,38M2