


2.3
DLAŽBA
S.V.=2,950

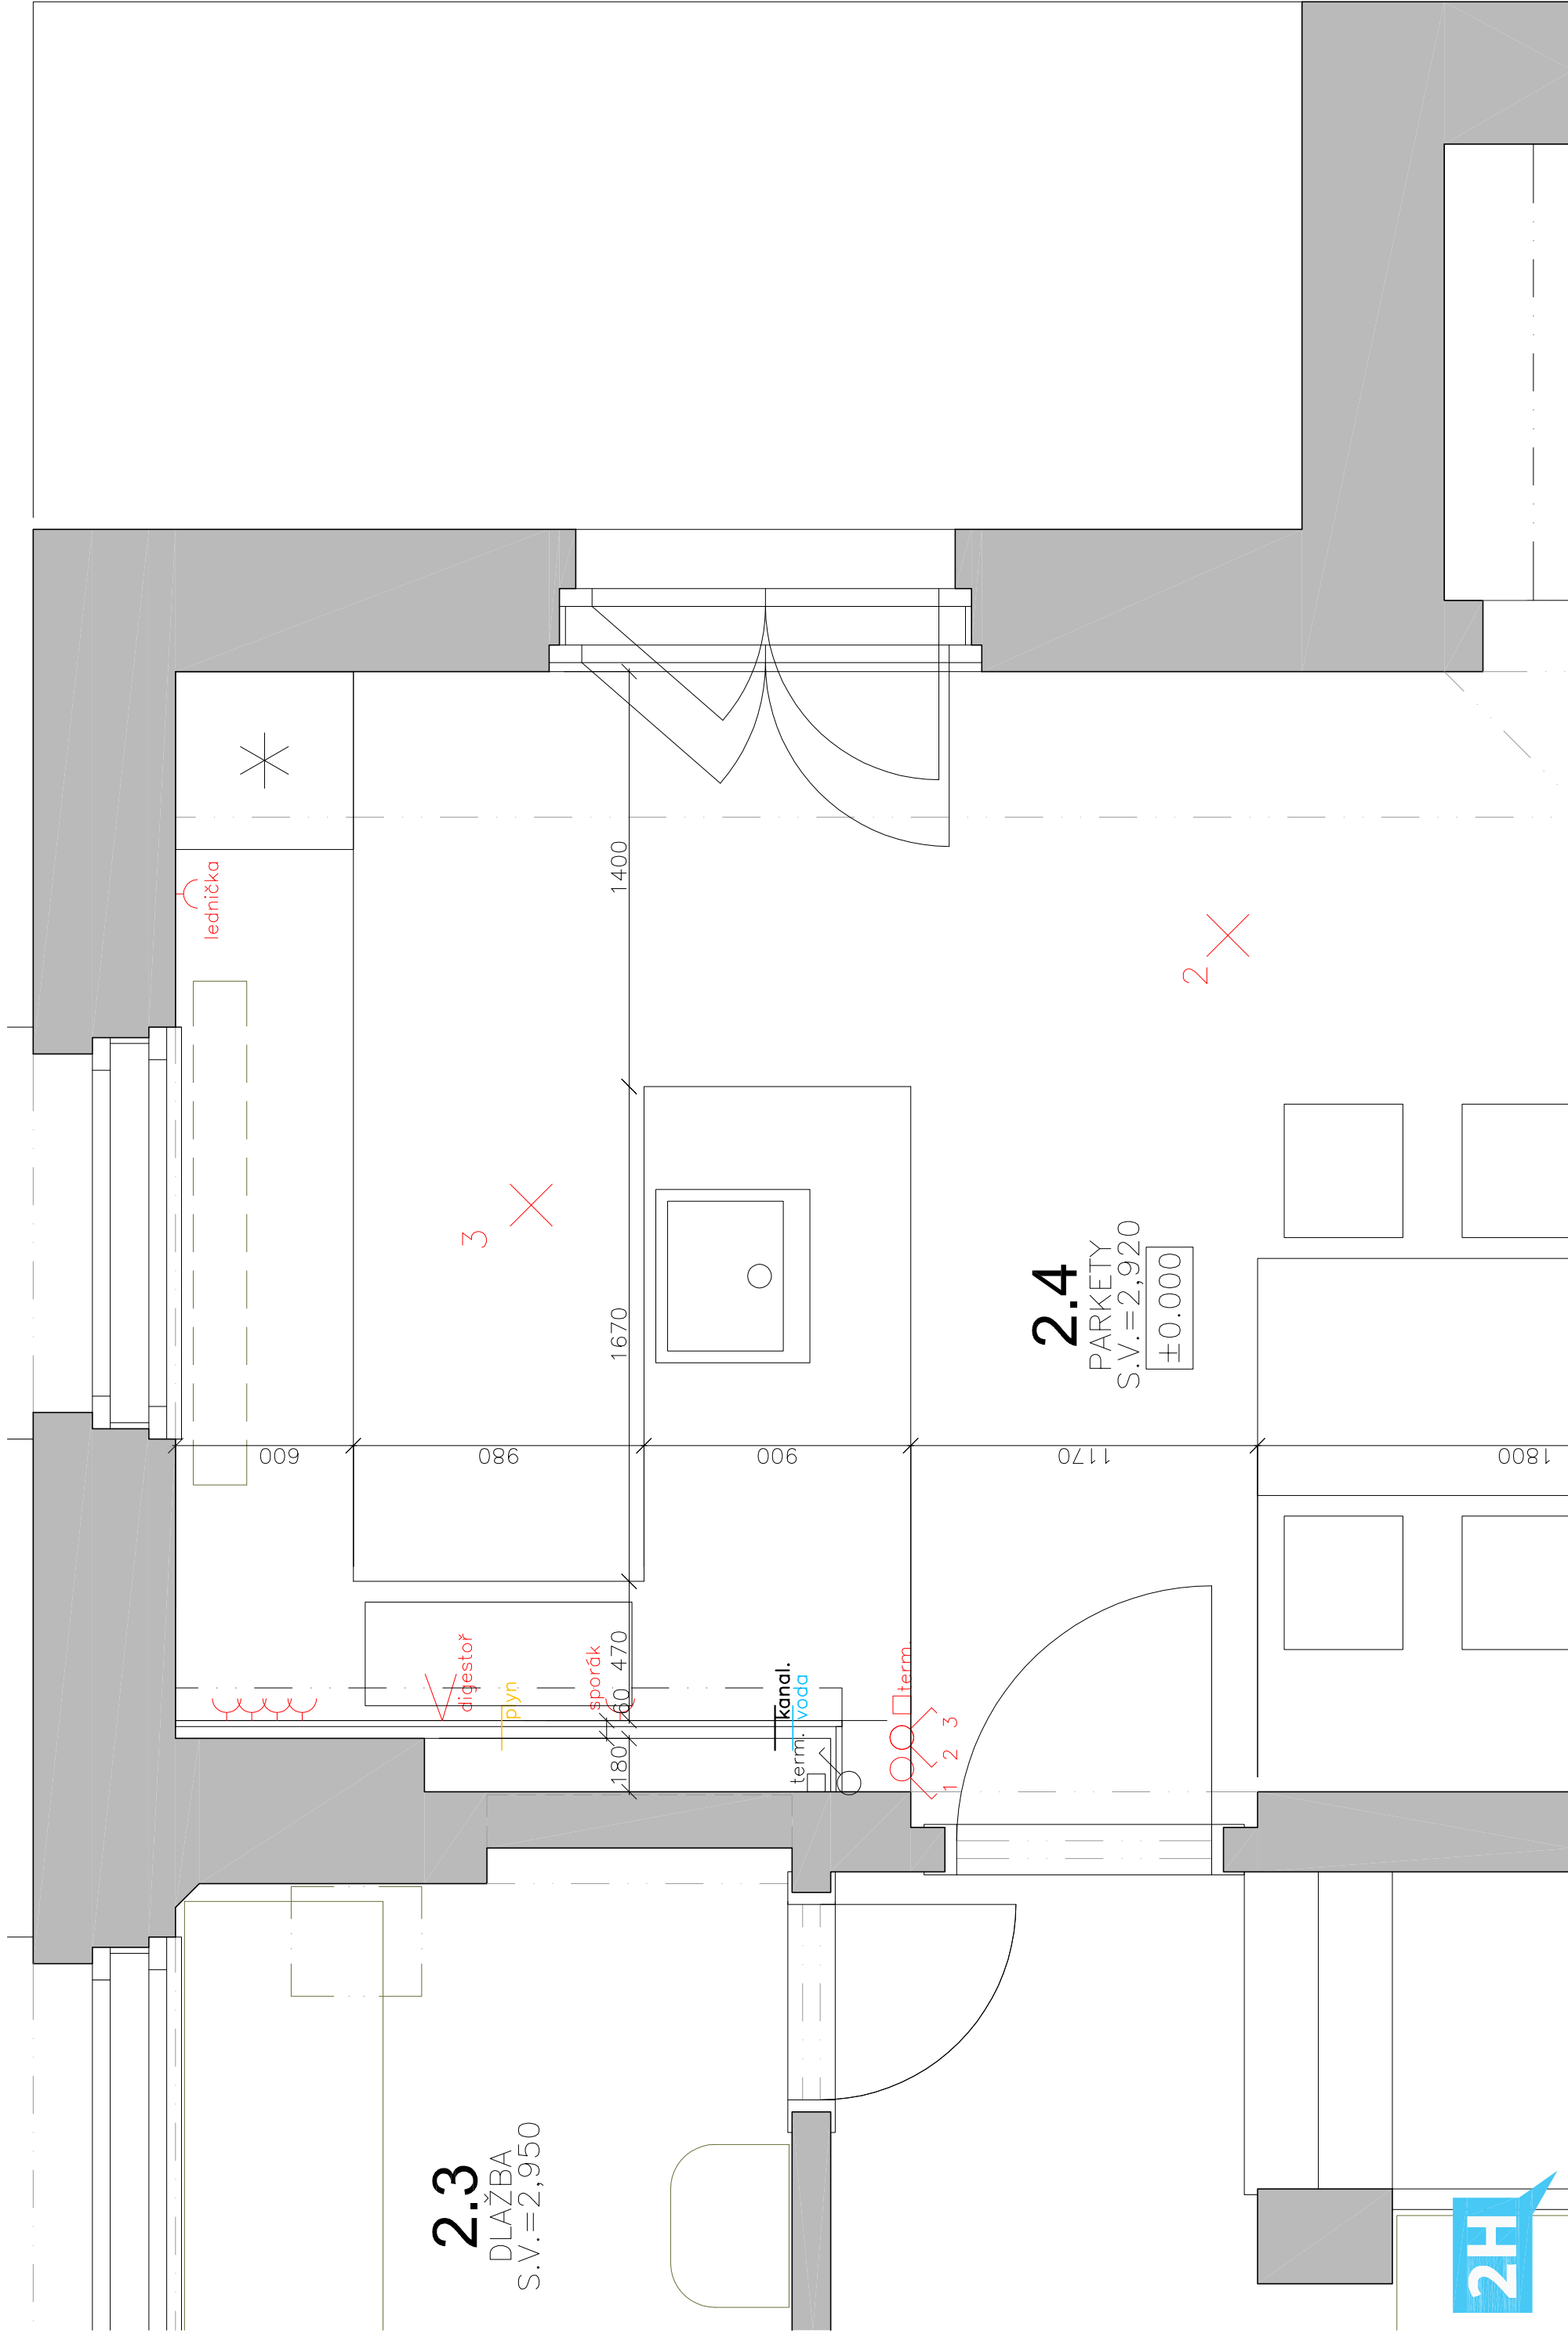

2.4
PARKETY
S.V.=2,920
±0.000