


-0.150

POHLAD BOČNÝ LAVÝ

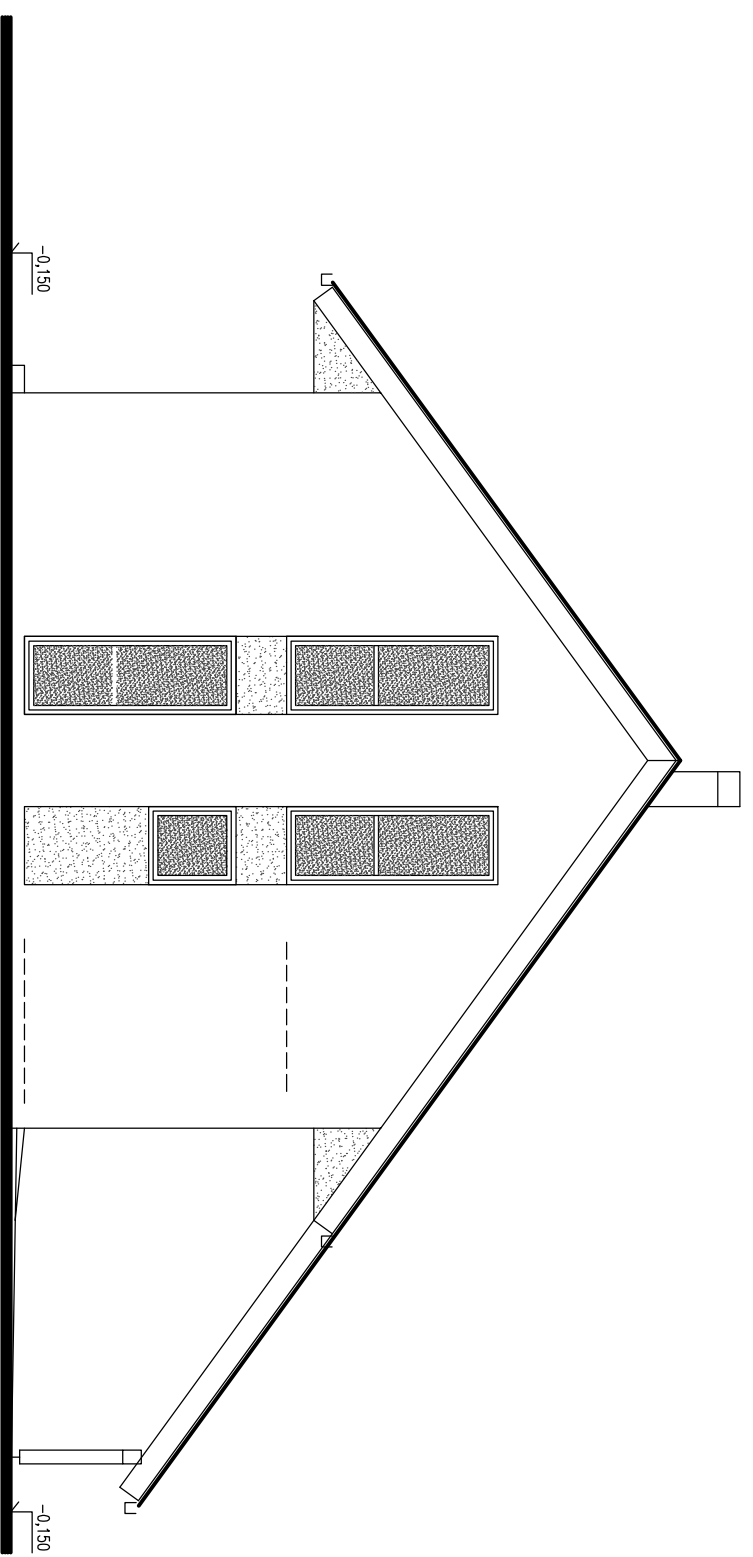

-0.150

-0.150

POHLAD ČELNÝ 1