



TYP ÚPRAVY	uliční pohled (m ²)	zahradní pohled (m ²)	zahradní horní (m ²)	zahradní spodní (m ²)	CELKEM RD (m ²)
ETICS 200 mm	30,43	39,12	39,11	30,25	138,91
ETICS 150 mm	12,19 + 2,47= 14,66	23,68	-	-	38,34
KAP., PODHLED 30 mm	8,52	-	1,05	27,76	37,33
OSTĚNÍ 20 mm	2,92	4,29	3,01	6,72	16,94

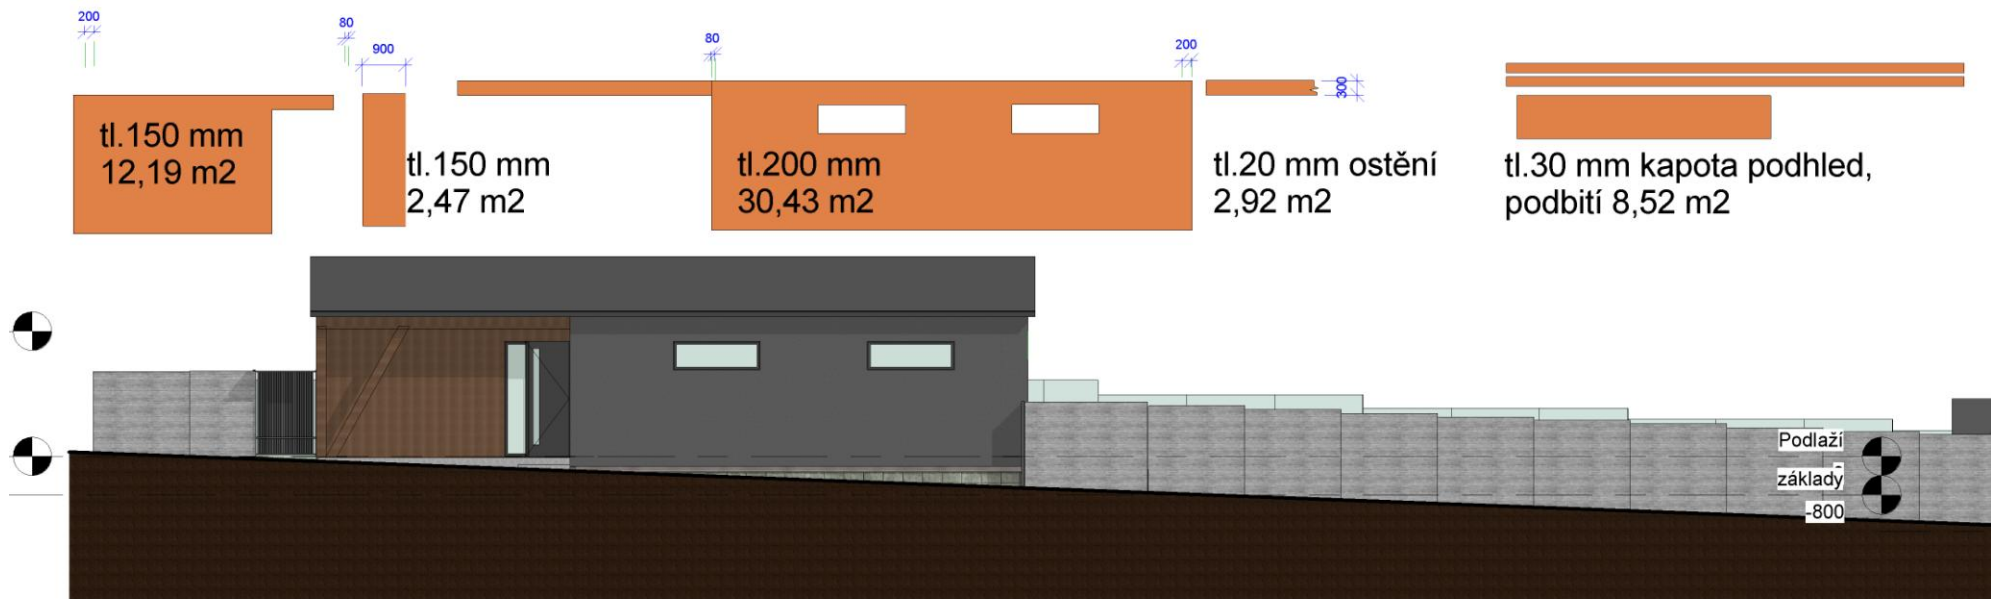


ULIČNÍ POHLED

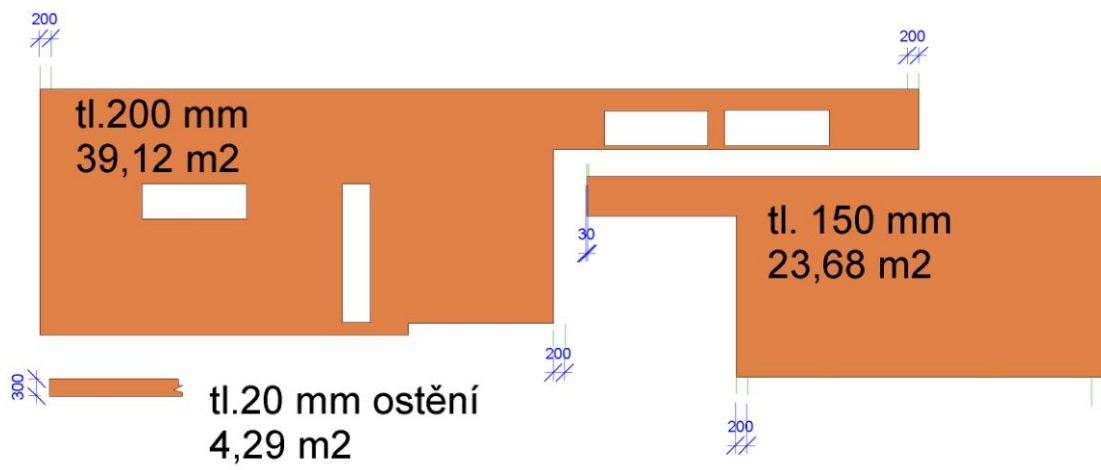


Podlaží
základy
-800



ZAHRADNÍ POHLED

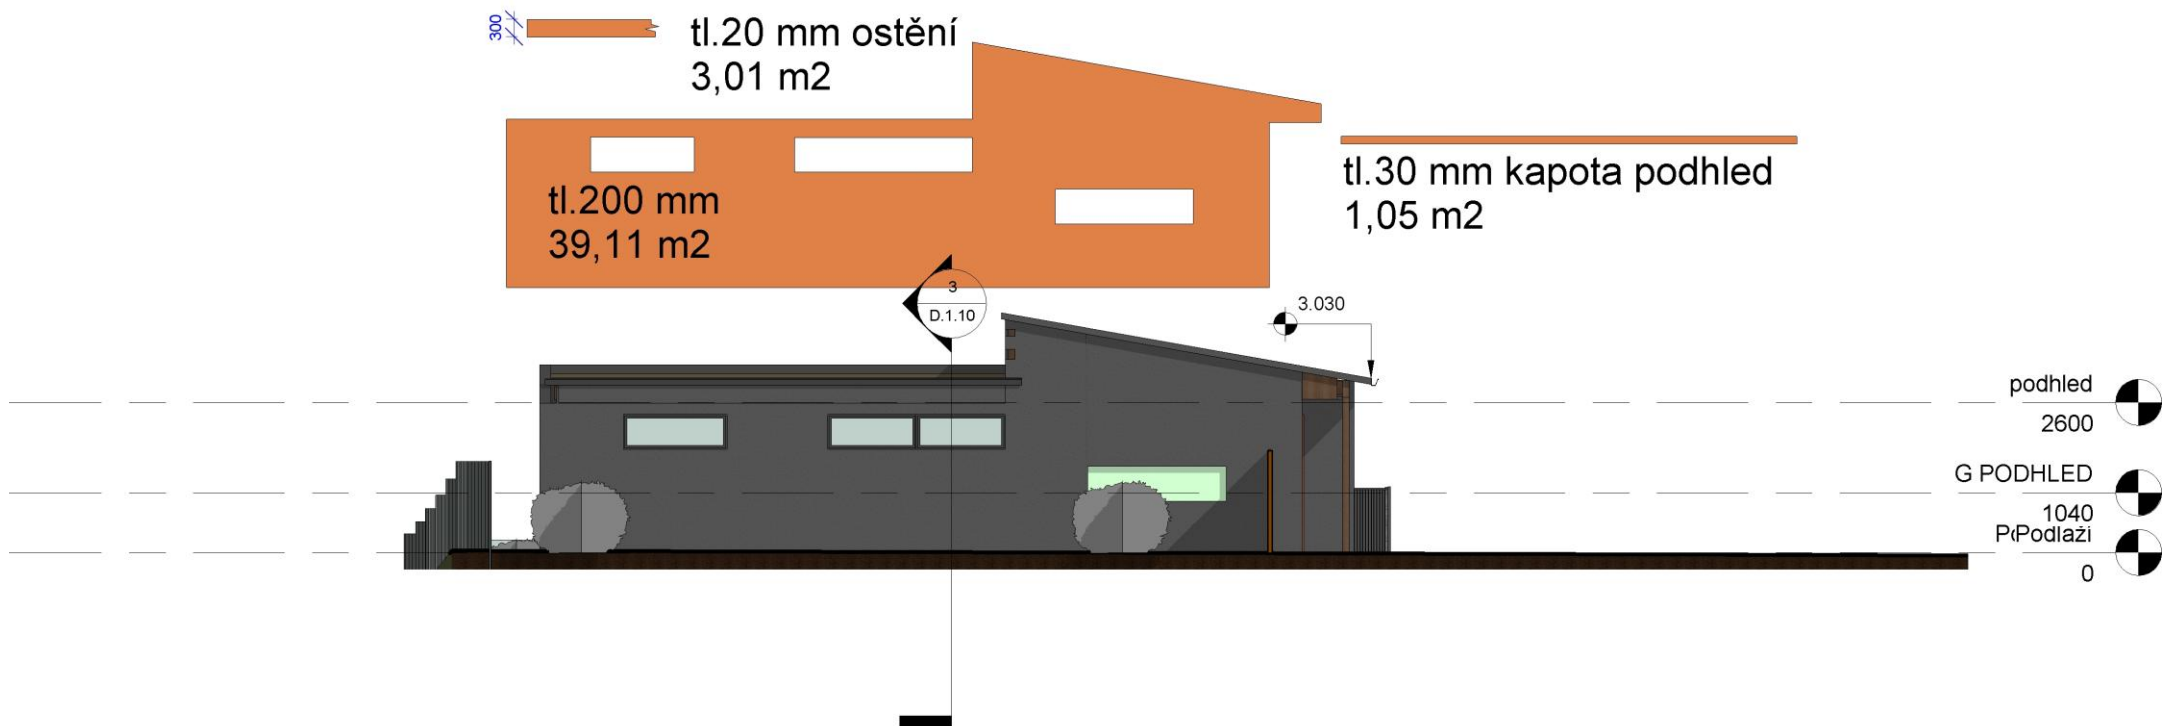

ZAHRADNÍ HORNÍ POHLED

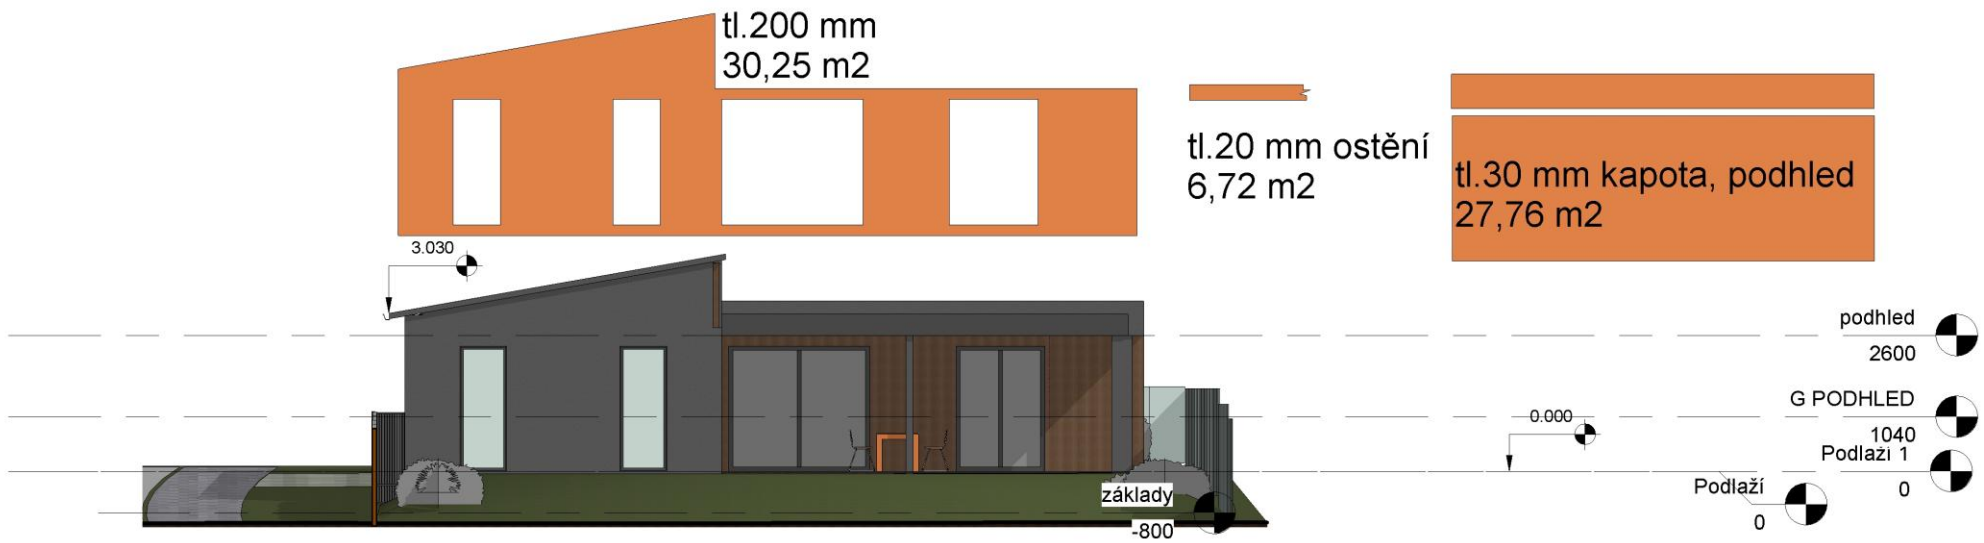

ZAHRADNÍ SPODNÍ POHLED