



PODORYS M 1:50

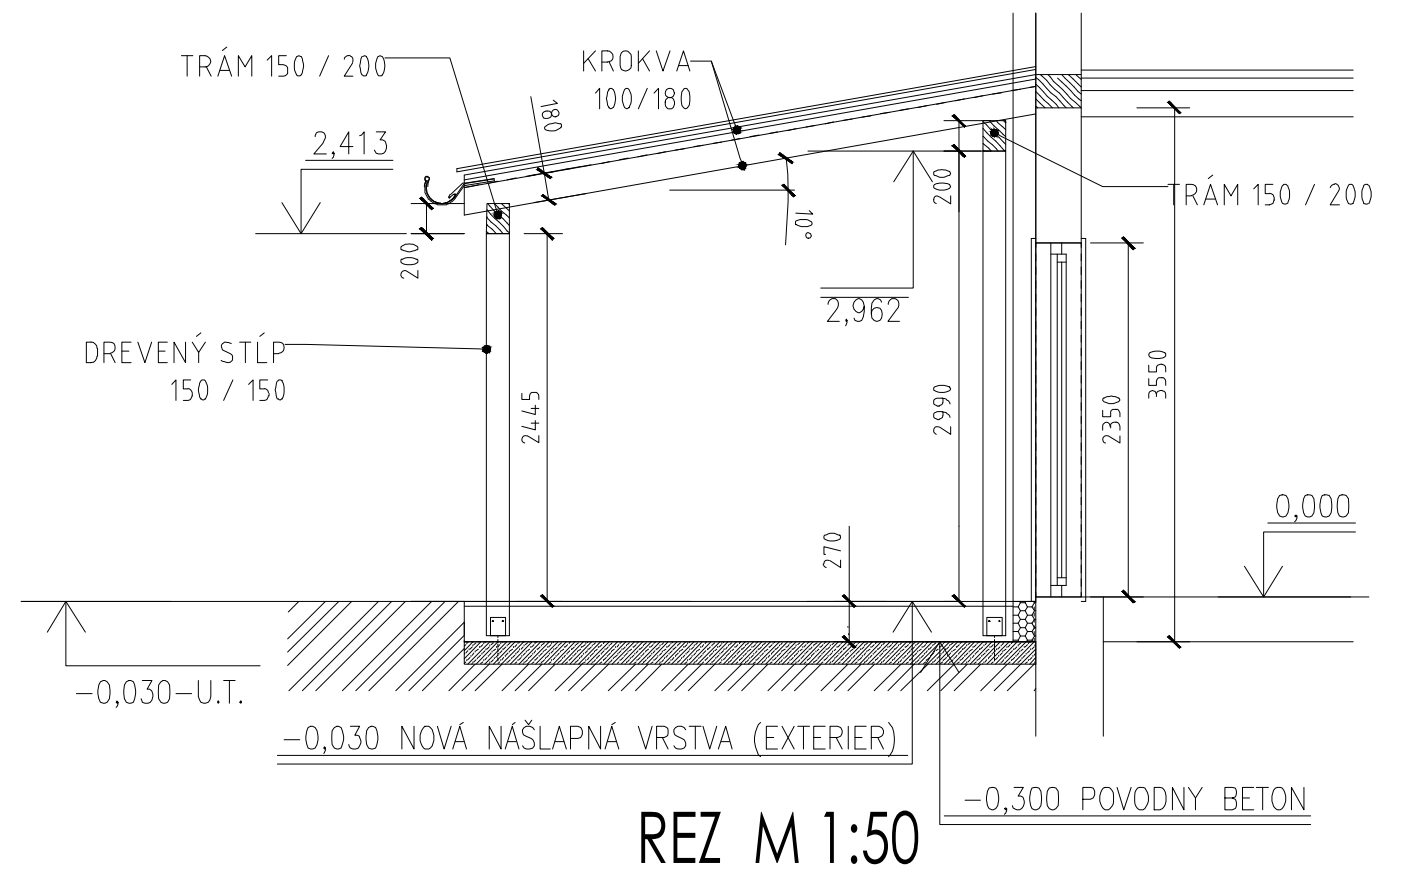


REZ M 1:50

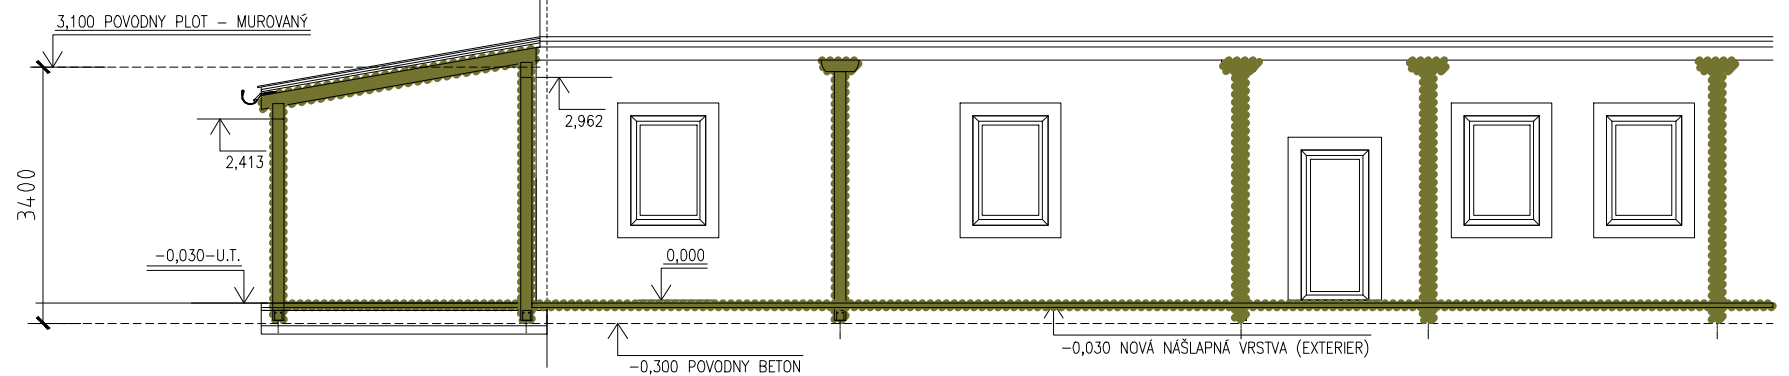

PODORYS M 1:100

M 1:100

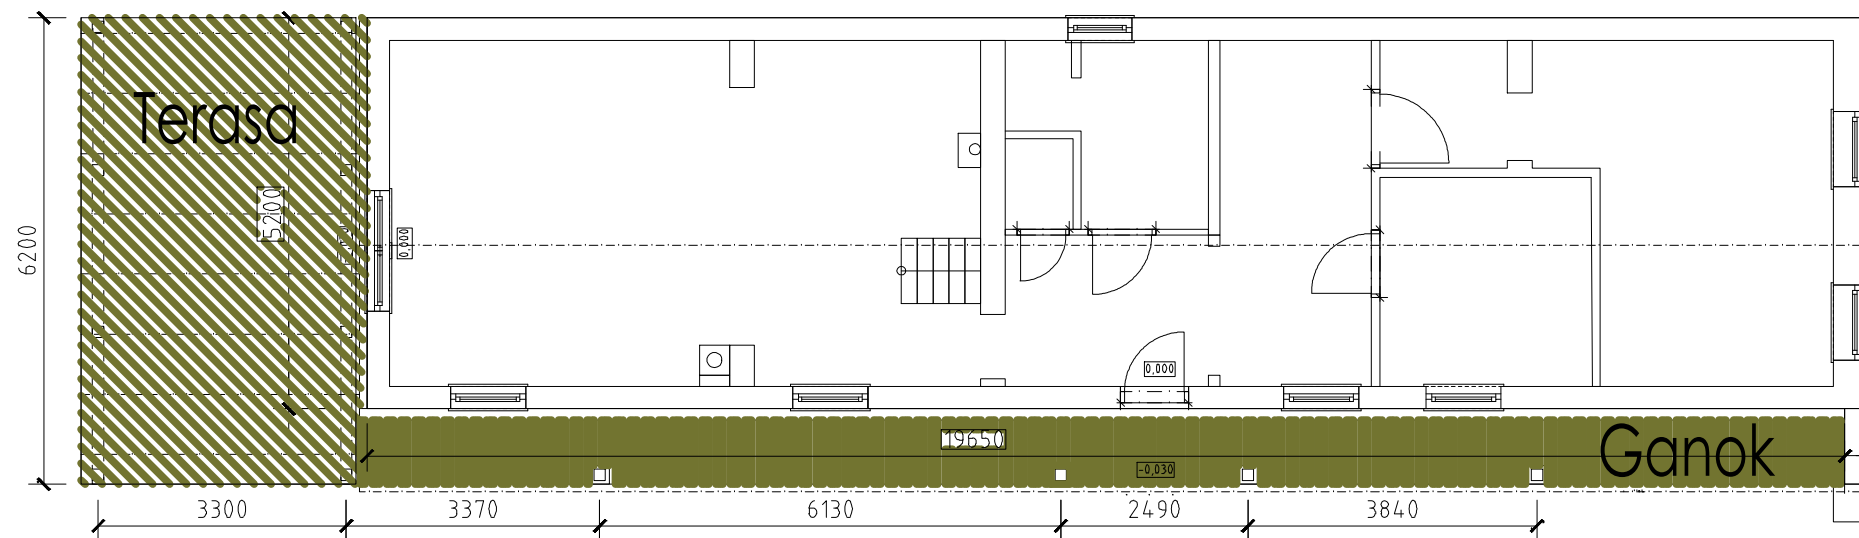

	UMIESTNENIE STAVBY:	
	INVESTOR:	
TERASA		
2x A4	MIERKA:	1:50, 100