


PRIEČNY REZ A-A, VARIANT: SEDLOVÁ STRECHA

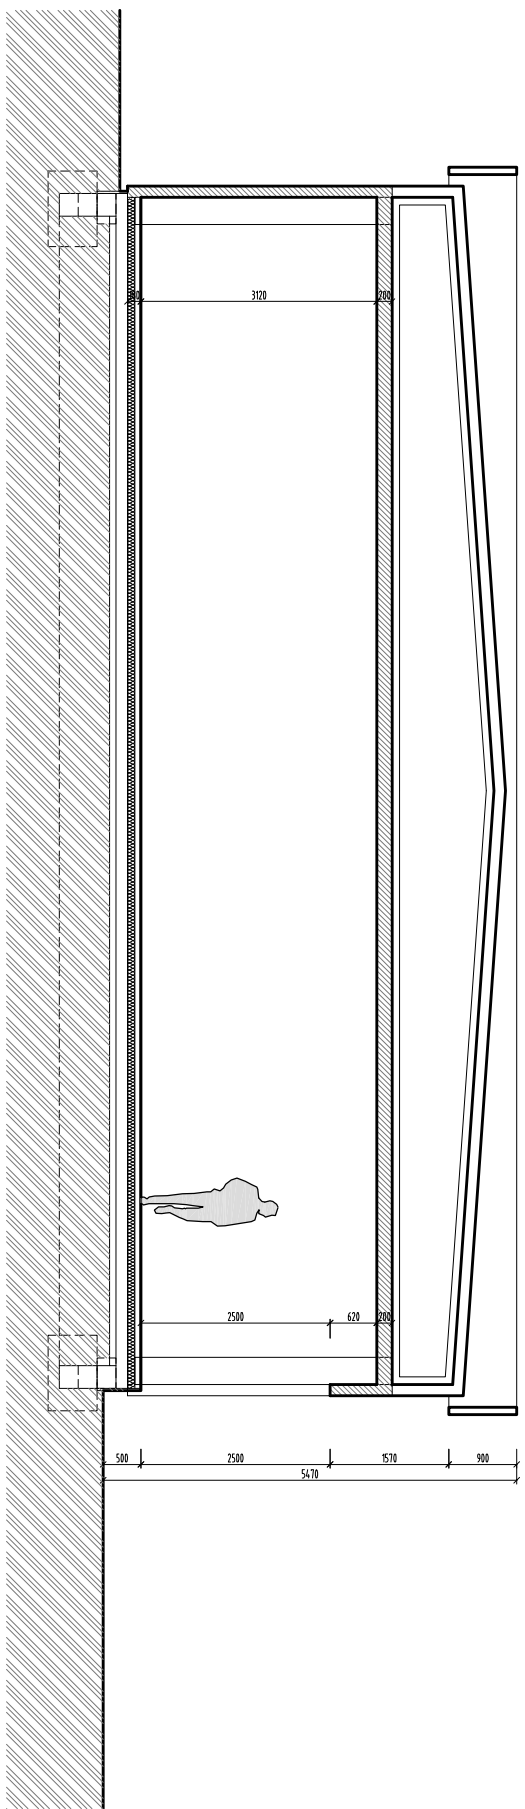

PRIEČNY REZ A-A, VARIANT: PULTOVÁ STRECHA

