


SEVER

NEZABYLICE 41

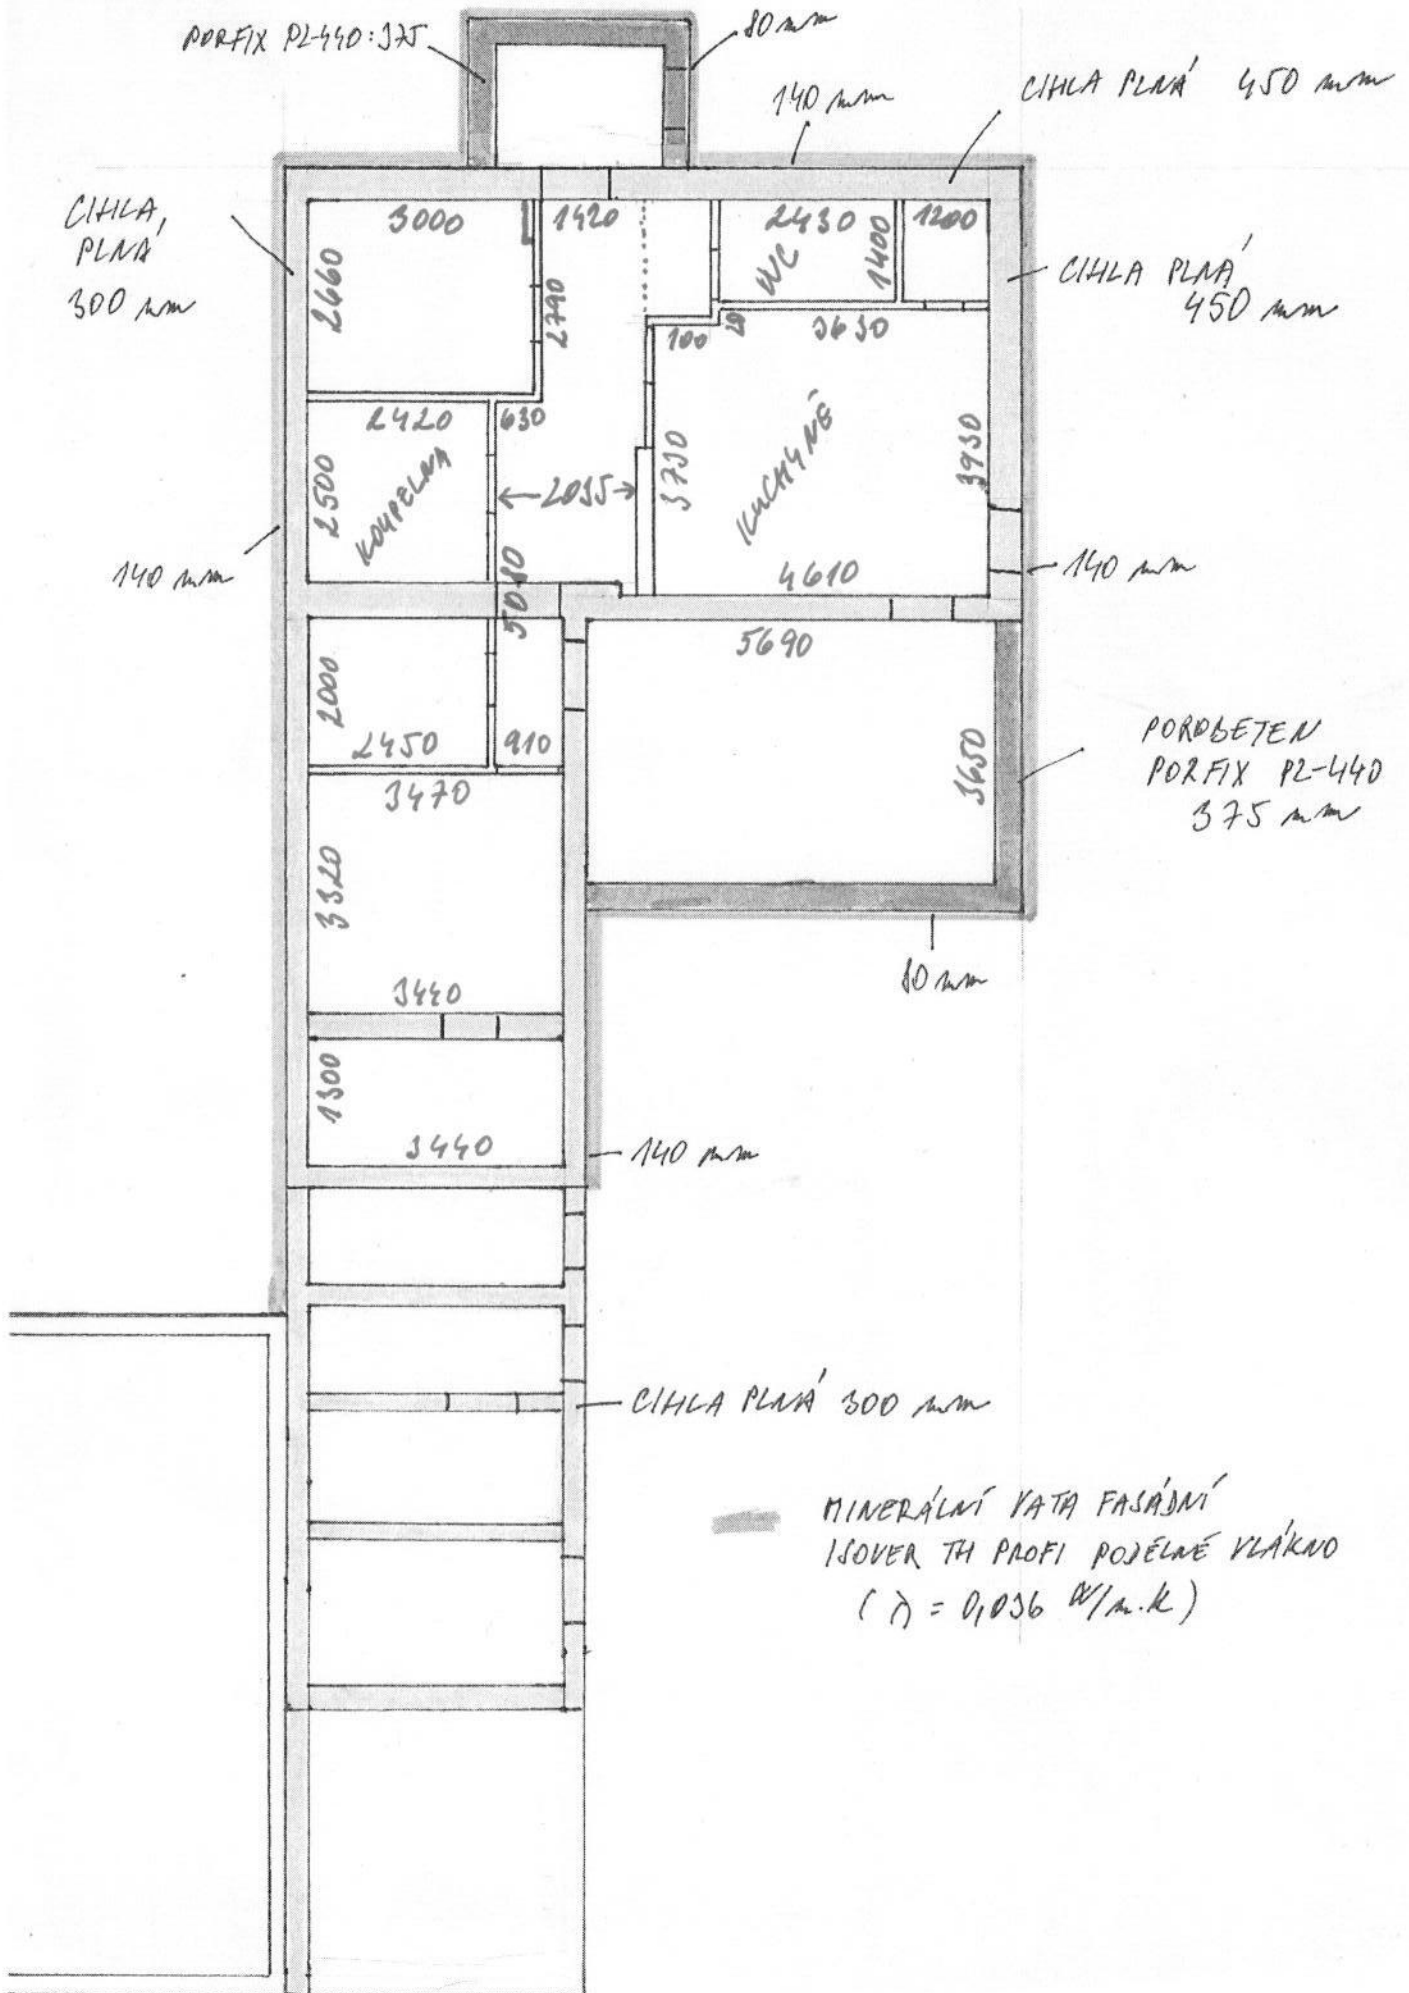

PORFIX PL-440: JAT

80 mm

140 mm

CIHLA PLNA' 450 mm

CIHLA, PLNA' 300 mm

CIHLA PLNA' 450 mm

140 mm

140 mm

PORDBETEN
PORFIX PL-440
375 mm

80 mm

140 mm

CIHLA PLNA' 300 mm

MINERALNI VATA FASADNI
ISOVER TH PROFI POJELNE VLAKNO
(λ) = 0,036 W/m.K