
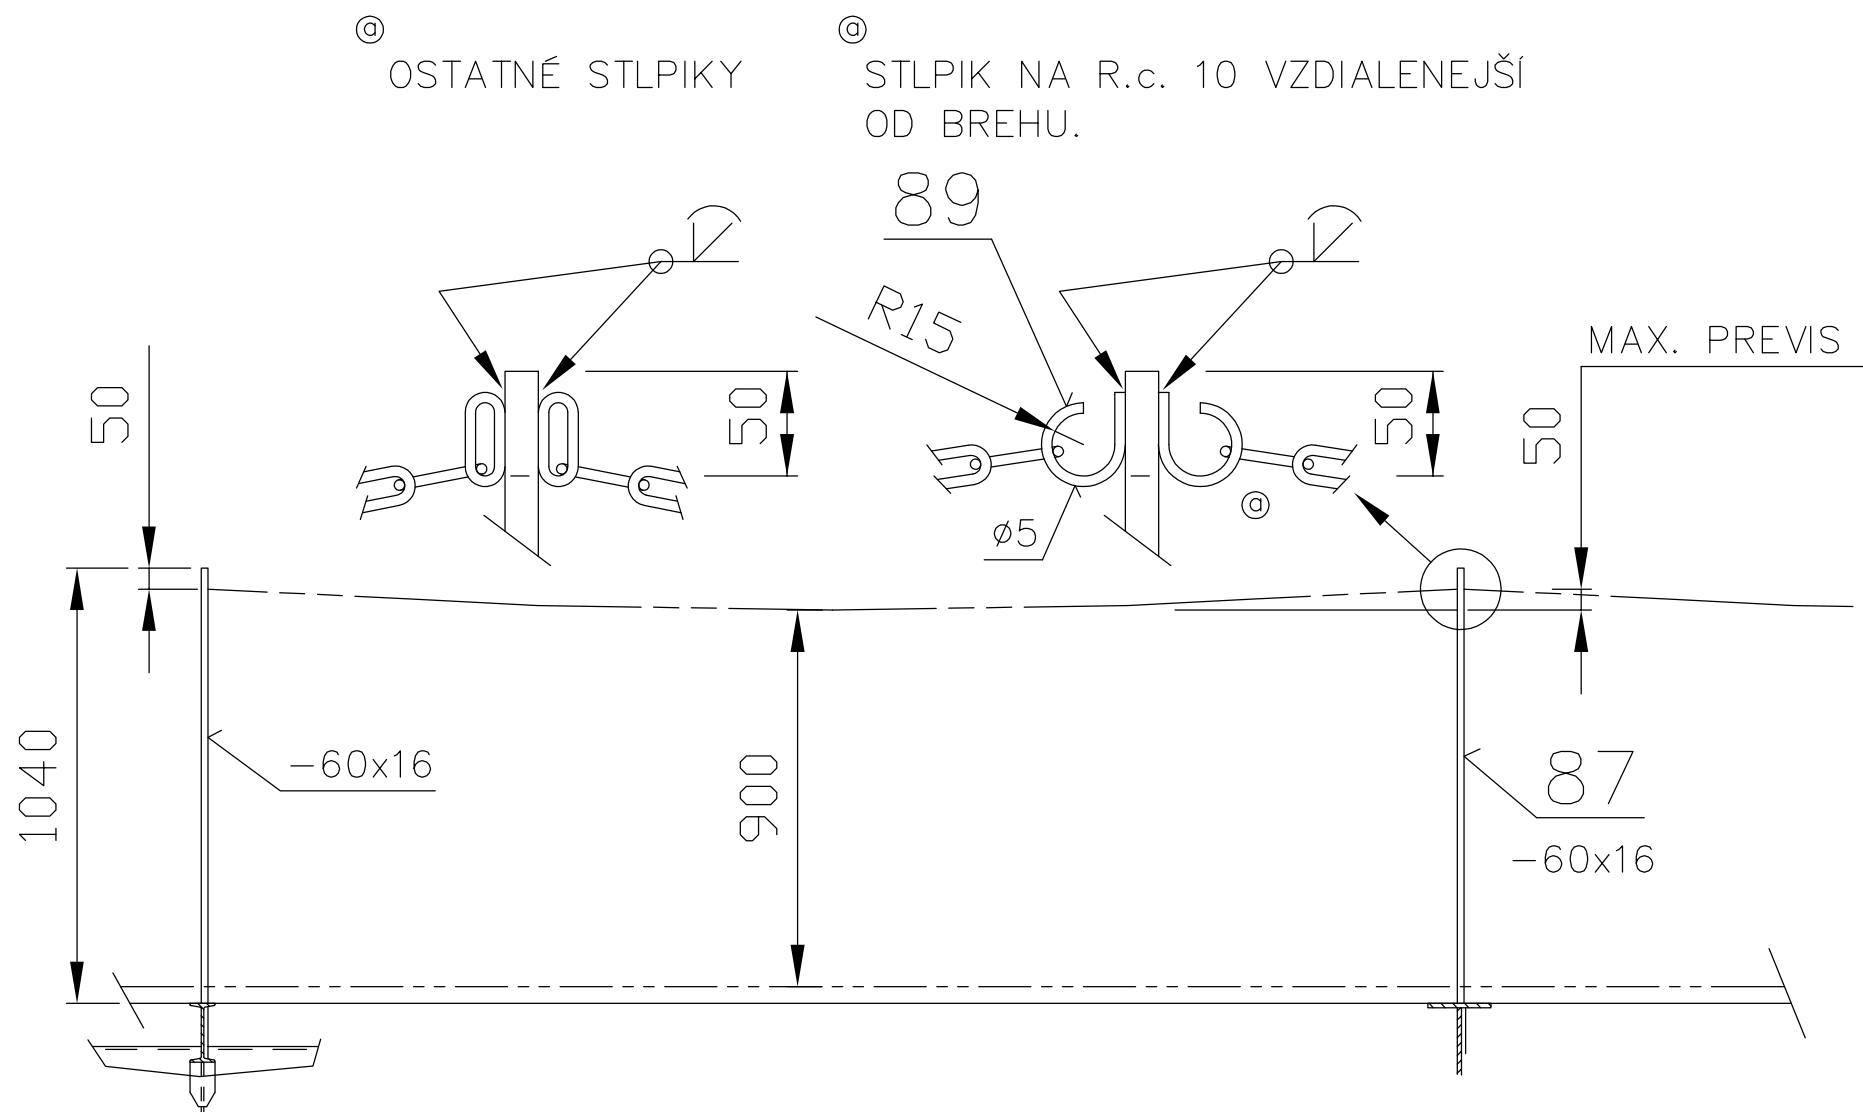



ZÁBRADLIE

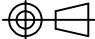

@ – doplnil v 7/2012 – Ing. Schlett

			TITLE: PONTÓN - VYVIAZANIE (4900x19900)	SCALE: 1:50	DRAWN: J. Sch.
				PROJECTION 	FORMAT: A0
			 INTERCAD	YARD NO.:	
				PROJECT NO.	
				DRAWING: VP - 001	
APPROVED BY :			COPYRIGHT OF INTERCAD, WHOSE PROPERTY, THIS DOCUMENT REMAINS. NO PART THEREOF MAY BE DISCLOSED, COPIED, DUPLICATED OR IN ANY OTHER WAY MADE USE OF EXCEPT WITH THE APPROVAL OF INTERCAD.	DEP: HULL	SHEET: 2/1
				REV:	

ERROR: syntaxerror
OFFENDING COMMAND: --nostringval--

STACK:

/Title
()
/Subject
(D:20130507091850+02'00')
/ModDate
()
/Keywords
(PDFCreator Version 0.9.5)
/Creator
(D:20130507091850+02'00')
/CreationDate
(robertg)
/Author
-mark-