


E-2689
18x18.33/24

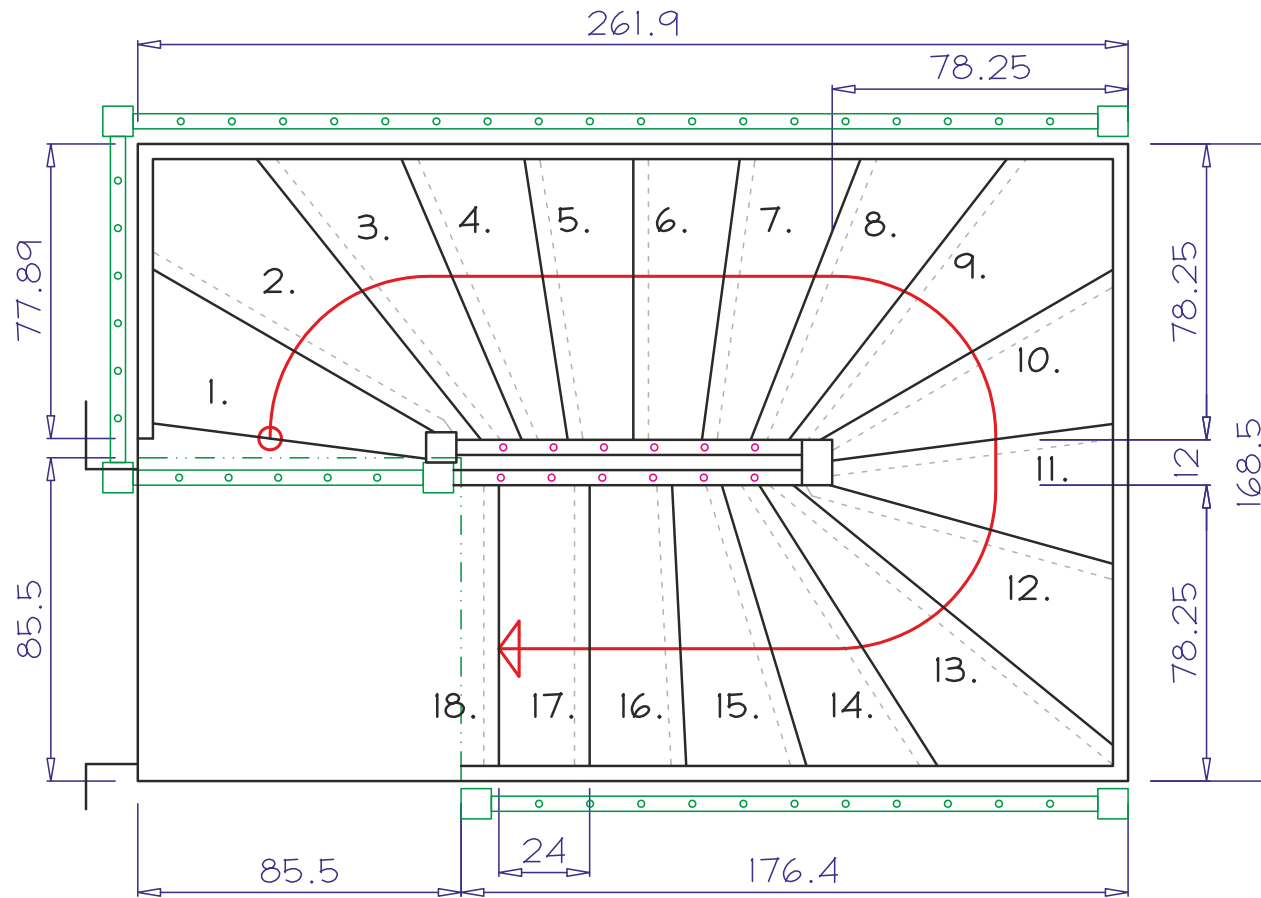

M=1:20




E-2689

celkova vyska $V = 330$ cm
vstupova ciara $S = 408$ cm
pocet stupnov $n = 18$
vyska stupna $h = 18.33$ cm
hlbka stupna $b = 24$ cm
 $2xh + b = \text{Krok} = 60.67$ cm
uhol stupania $\alpha = 37.38^\circ$
 $8l + 13xtg\alpha = 90.9$ cm

E-2689









E-2689

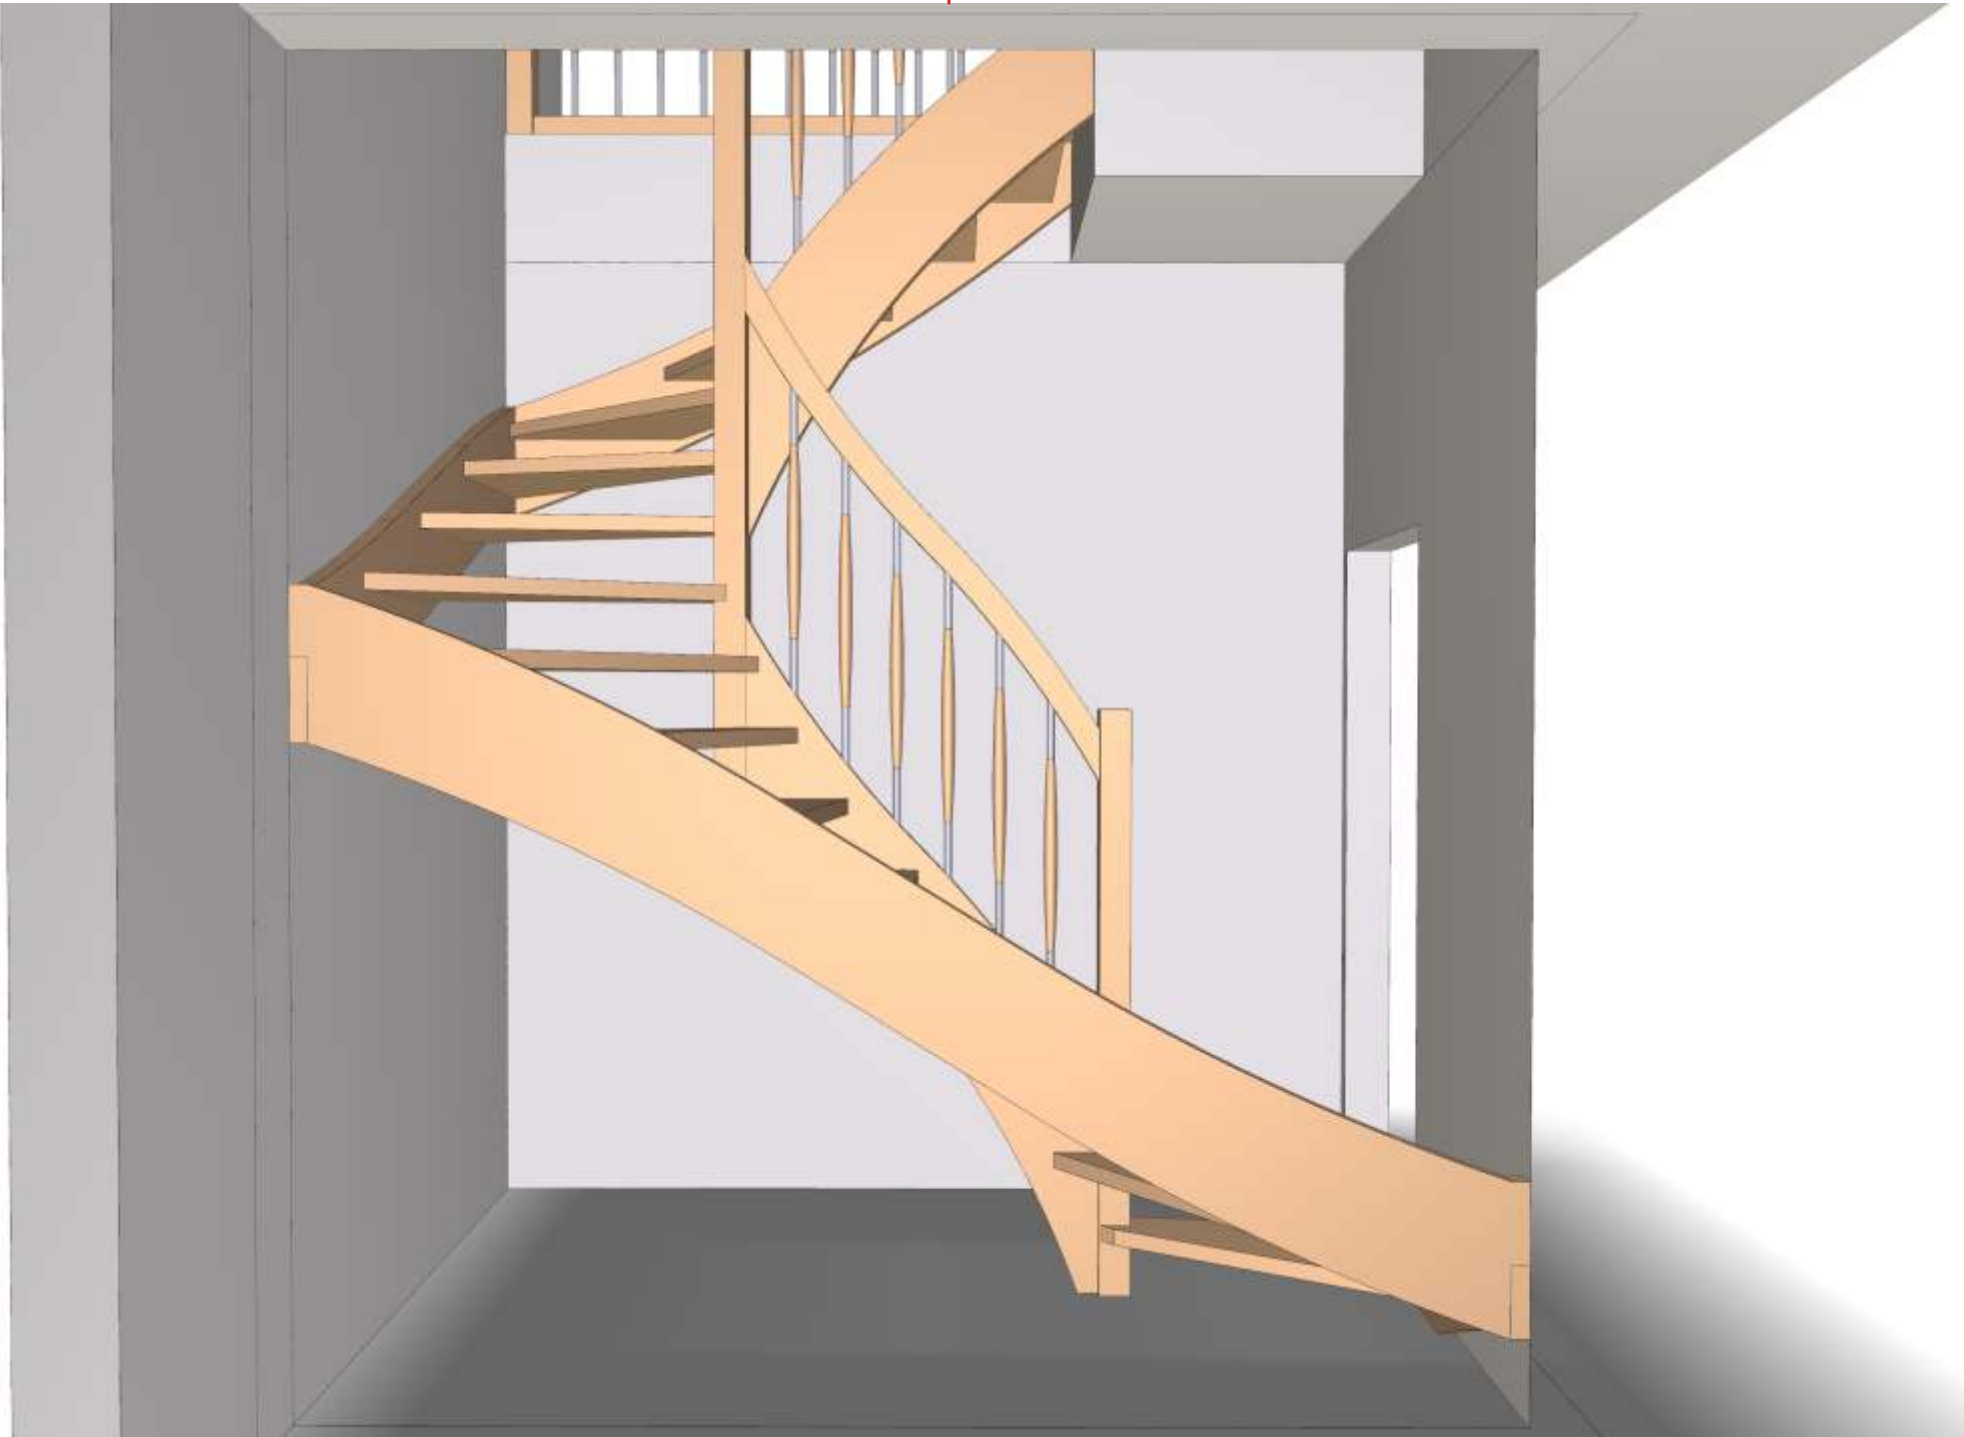


E-2689



E-2689

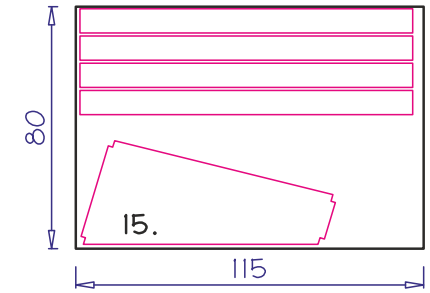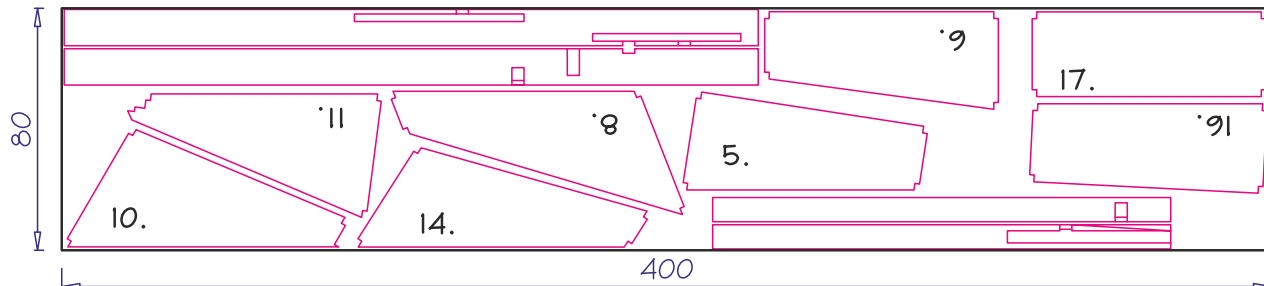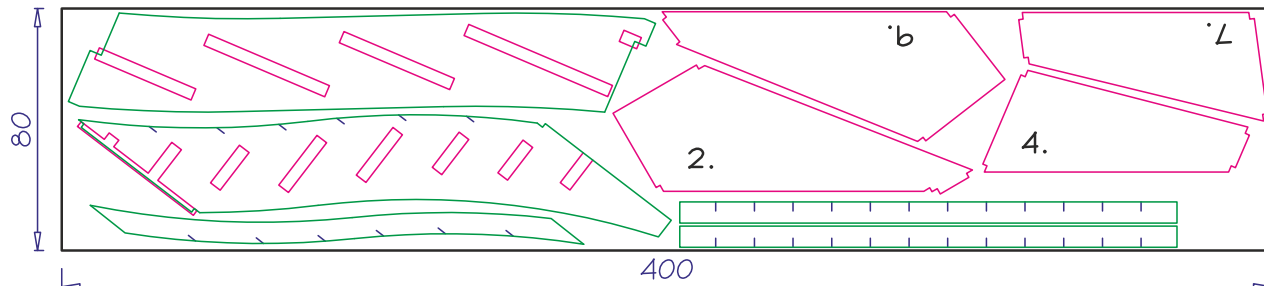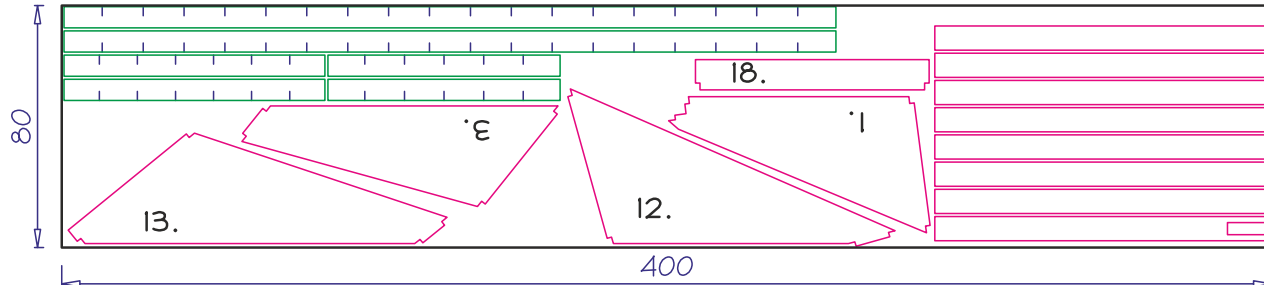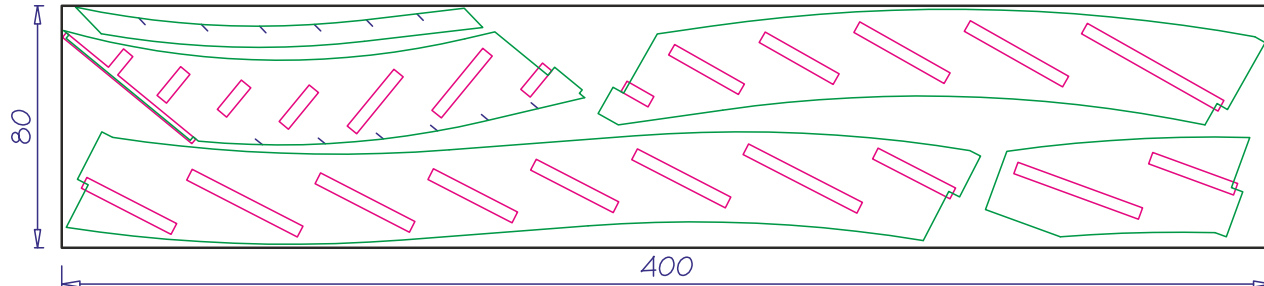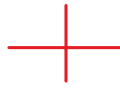

E-2689

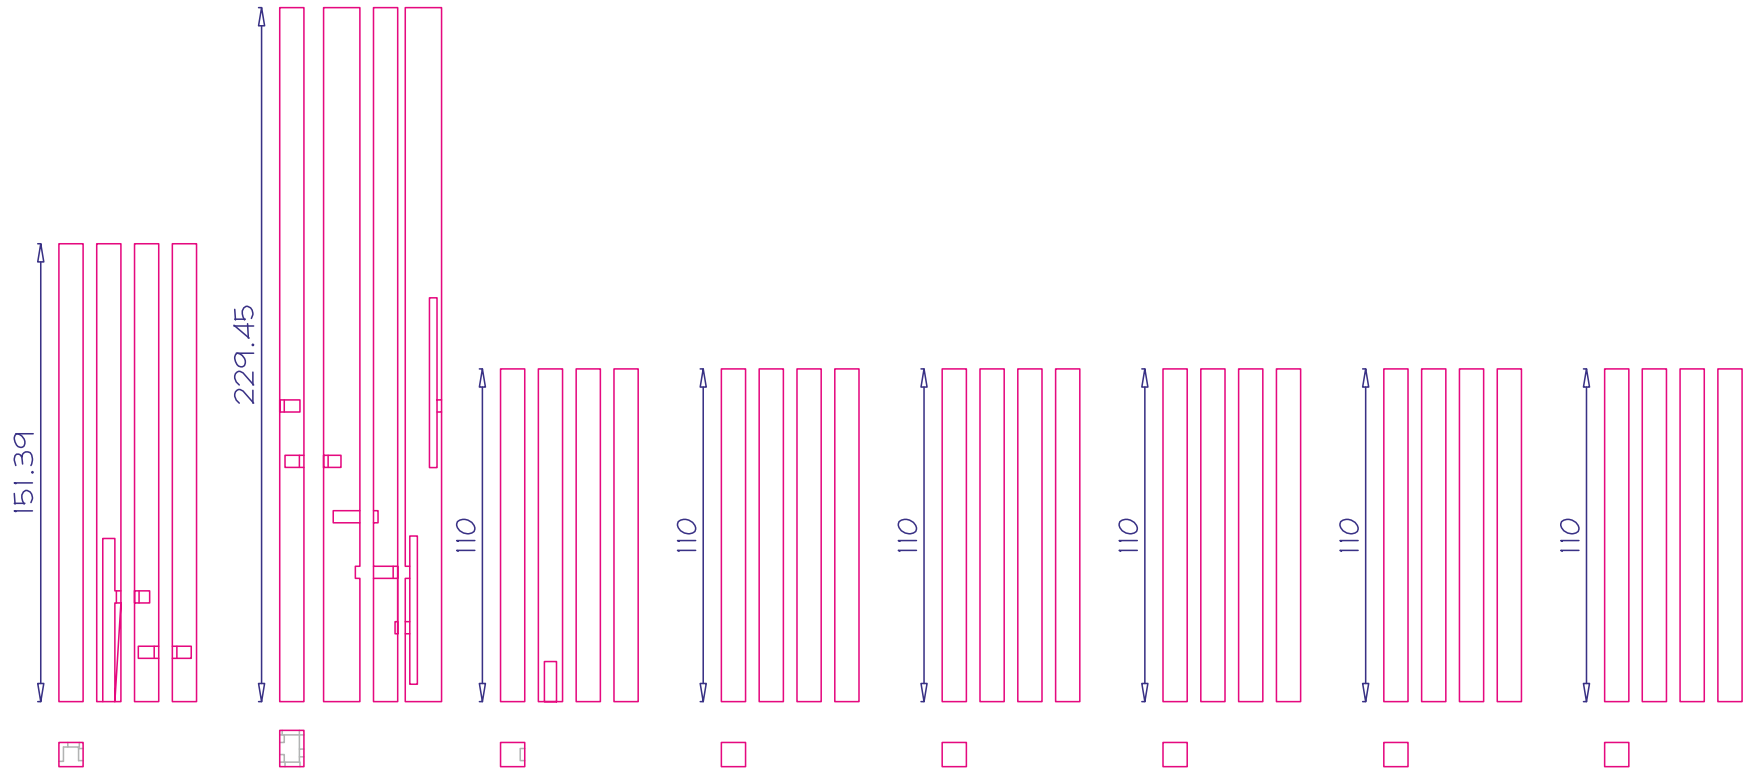

E-2689

