


L+P

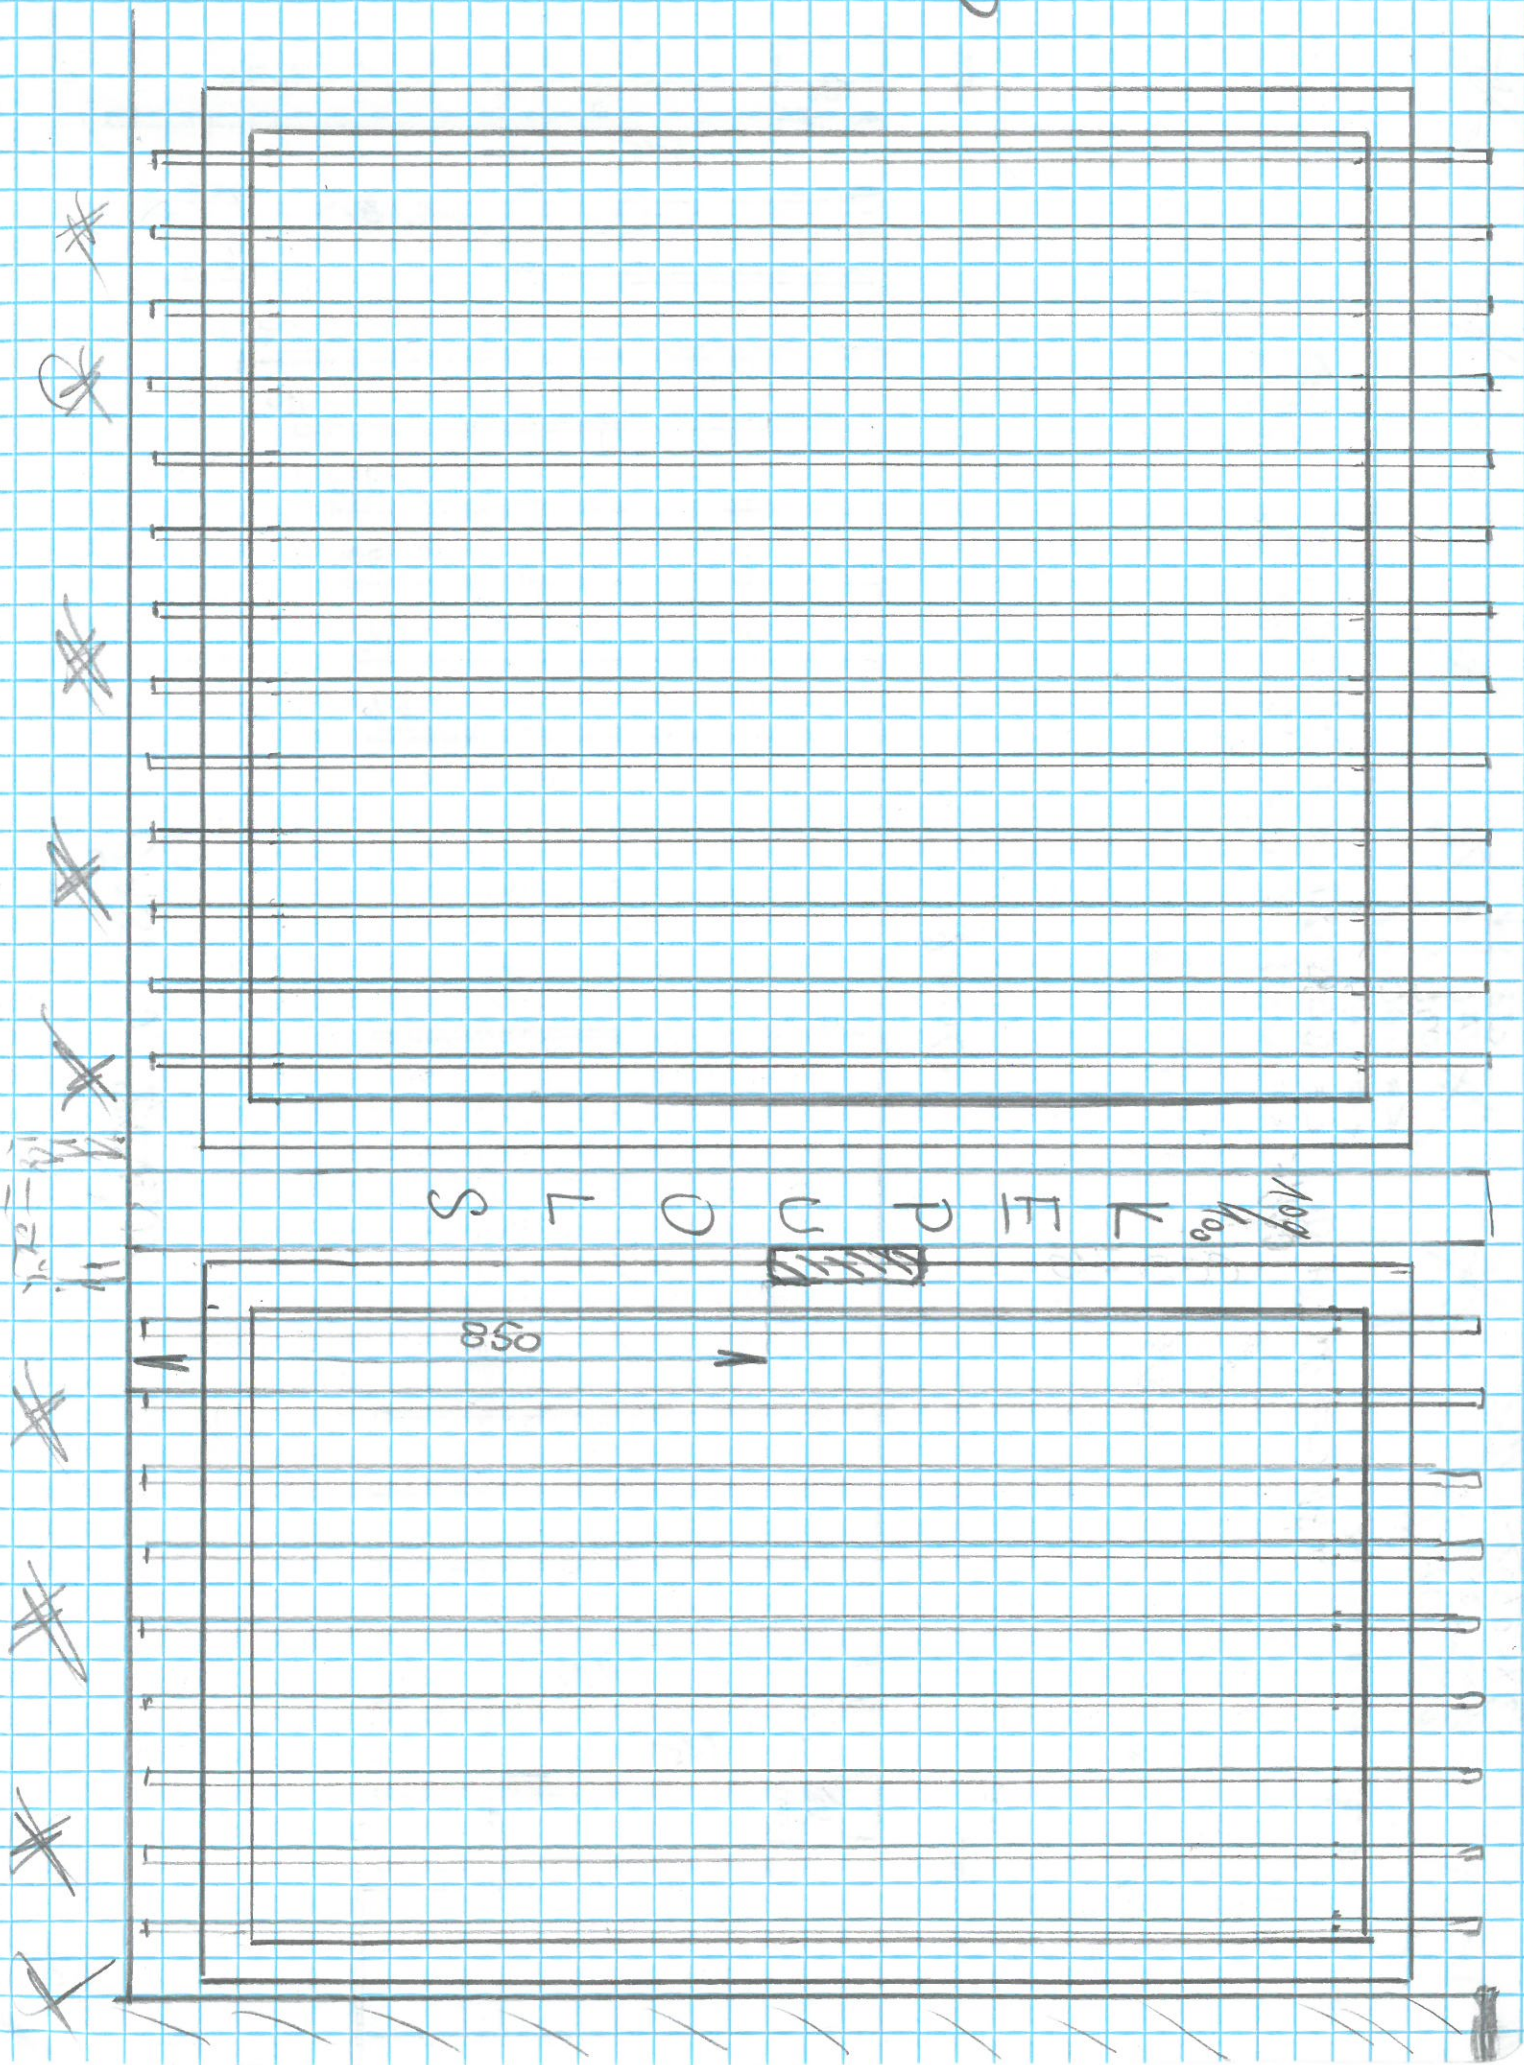

ještě 60 x 80 x 1,5 => 1600 x 4
 850 x 4 > 10,2 m
 20 x 20 x 1,5 => 1450 x 26 - 45,5 m

3BRNKA

ještě 60 x 80 x 1,5 => 1600 x 2
 950 x 2 > 5,1 m
 ještě 20 x 20 x 1,5
 20 křesla
 18




3BRNKA

2875

1437
~~1437~~

1437
~~1437~~

3935

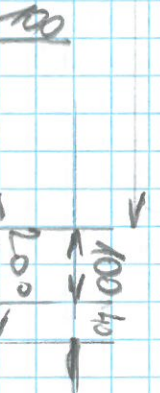

960

1000