


PŮDORYS  
M 1:25

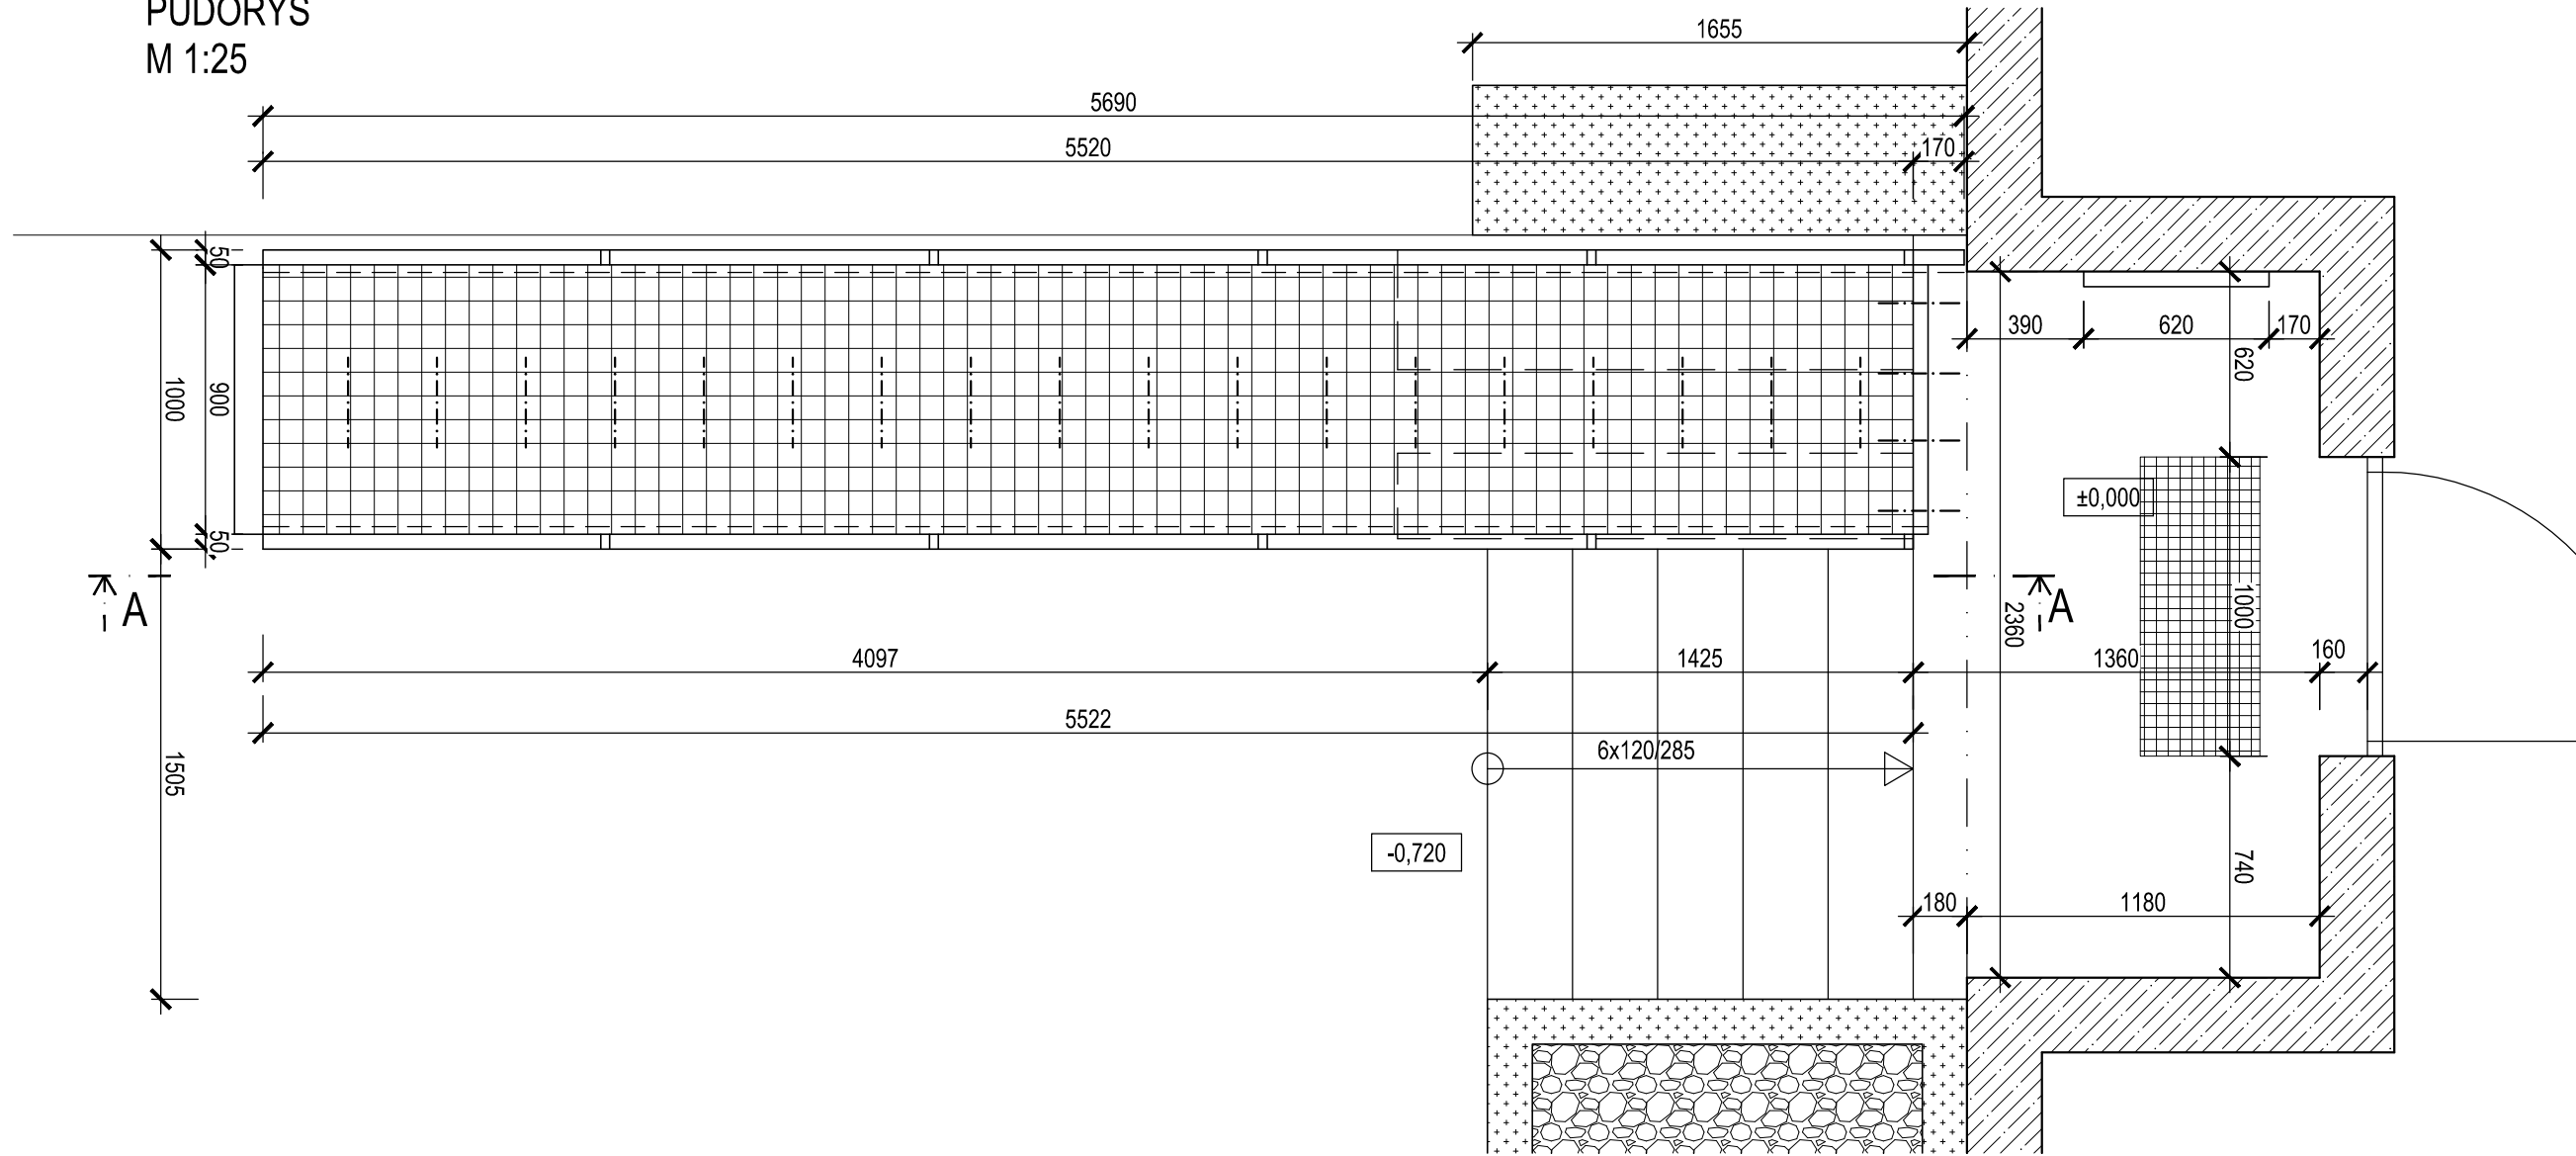

ŘEZ A-A  
M 1:25

