


PŮDORYS 1.NP M 1:100

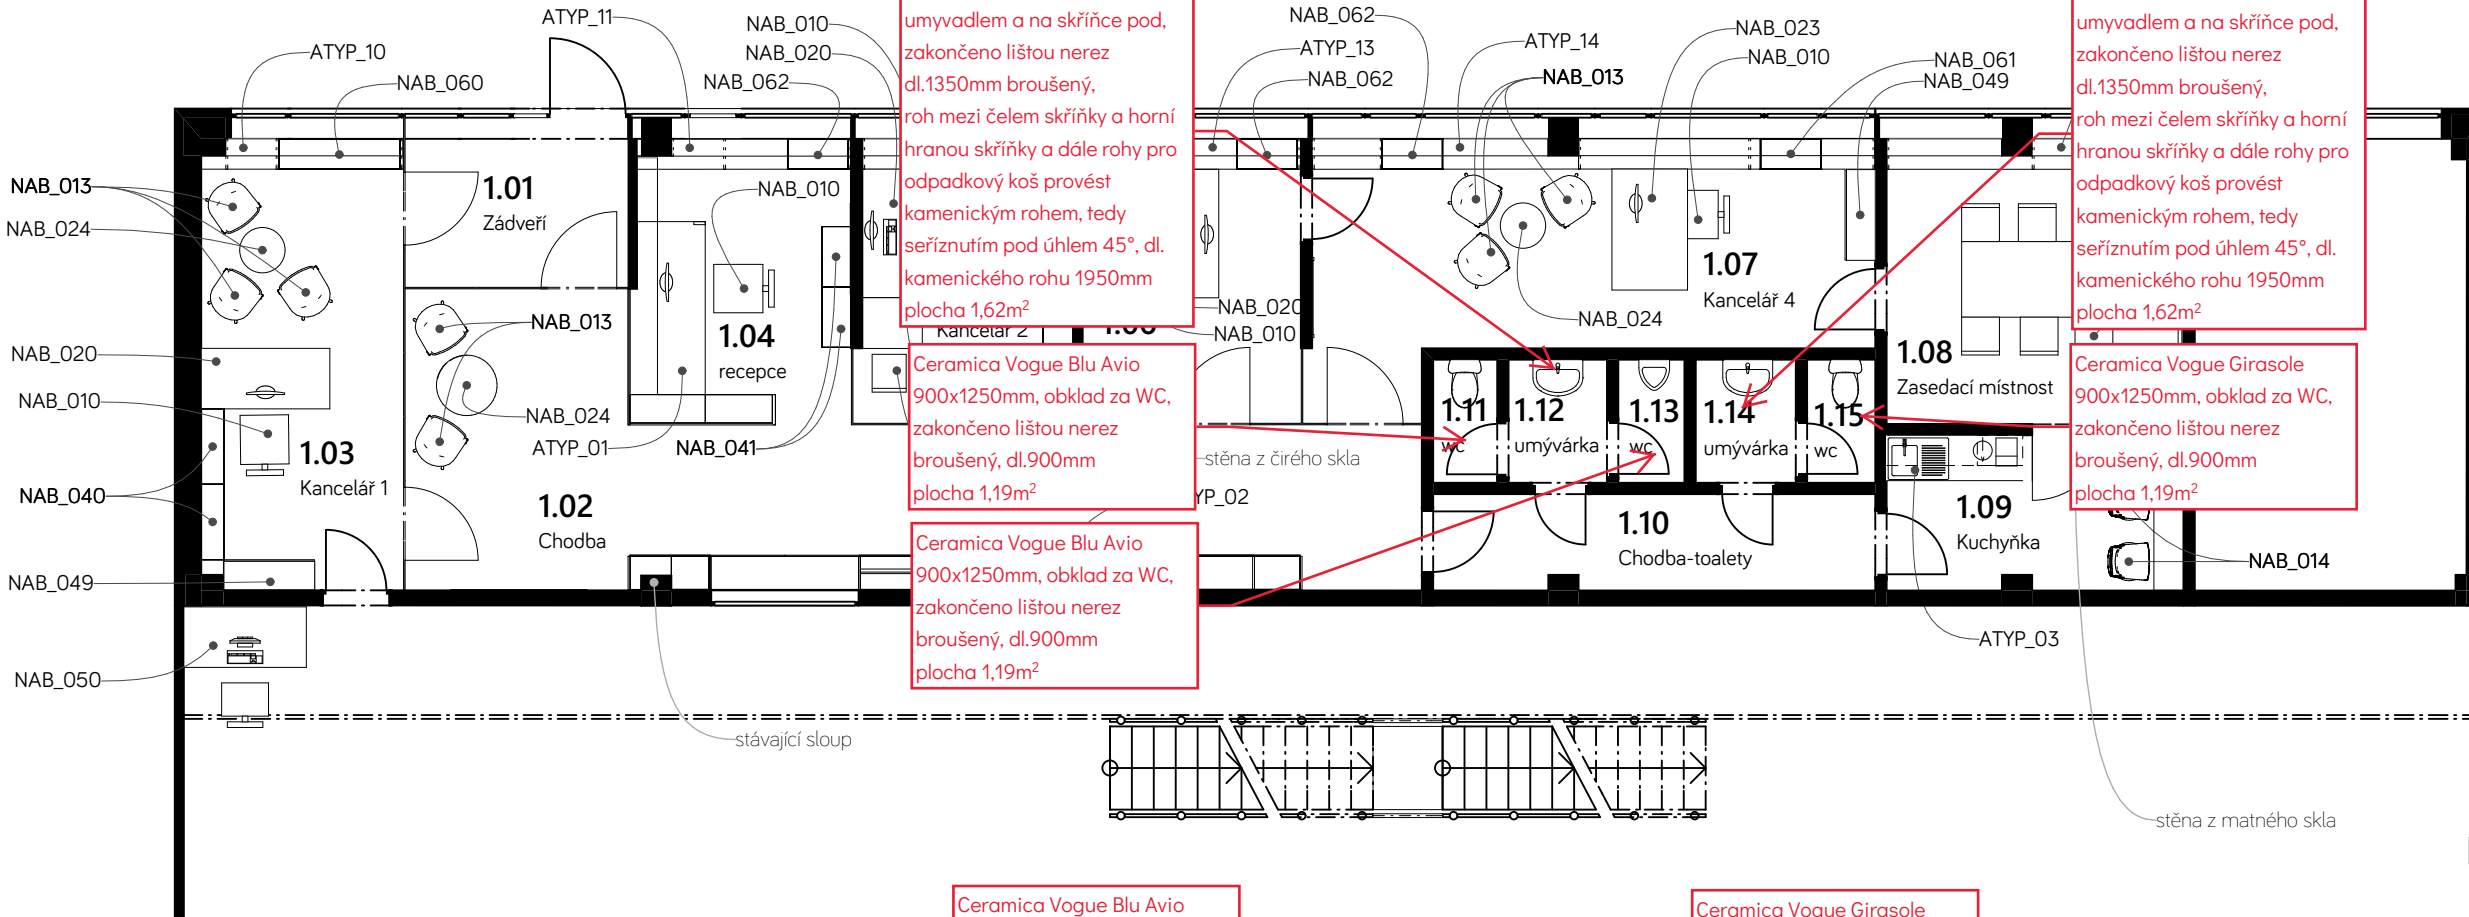

PŮDORYS 2.NP M 1:100

