



varianta 12.7.


řez 1-1'
1:50

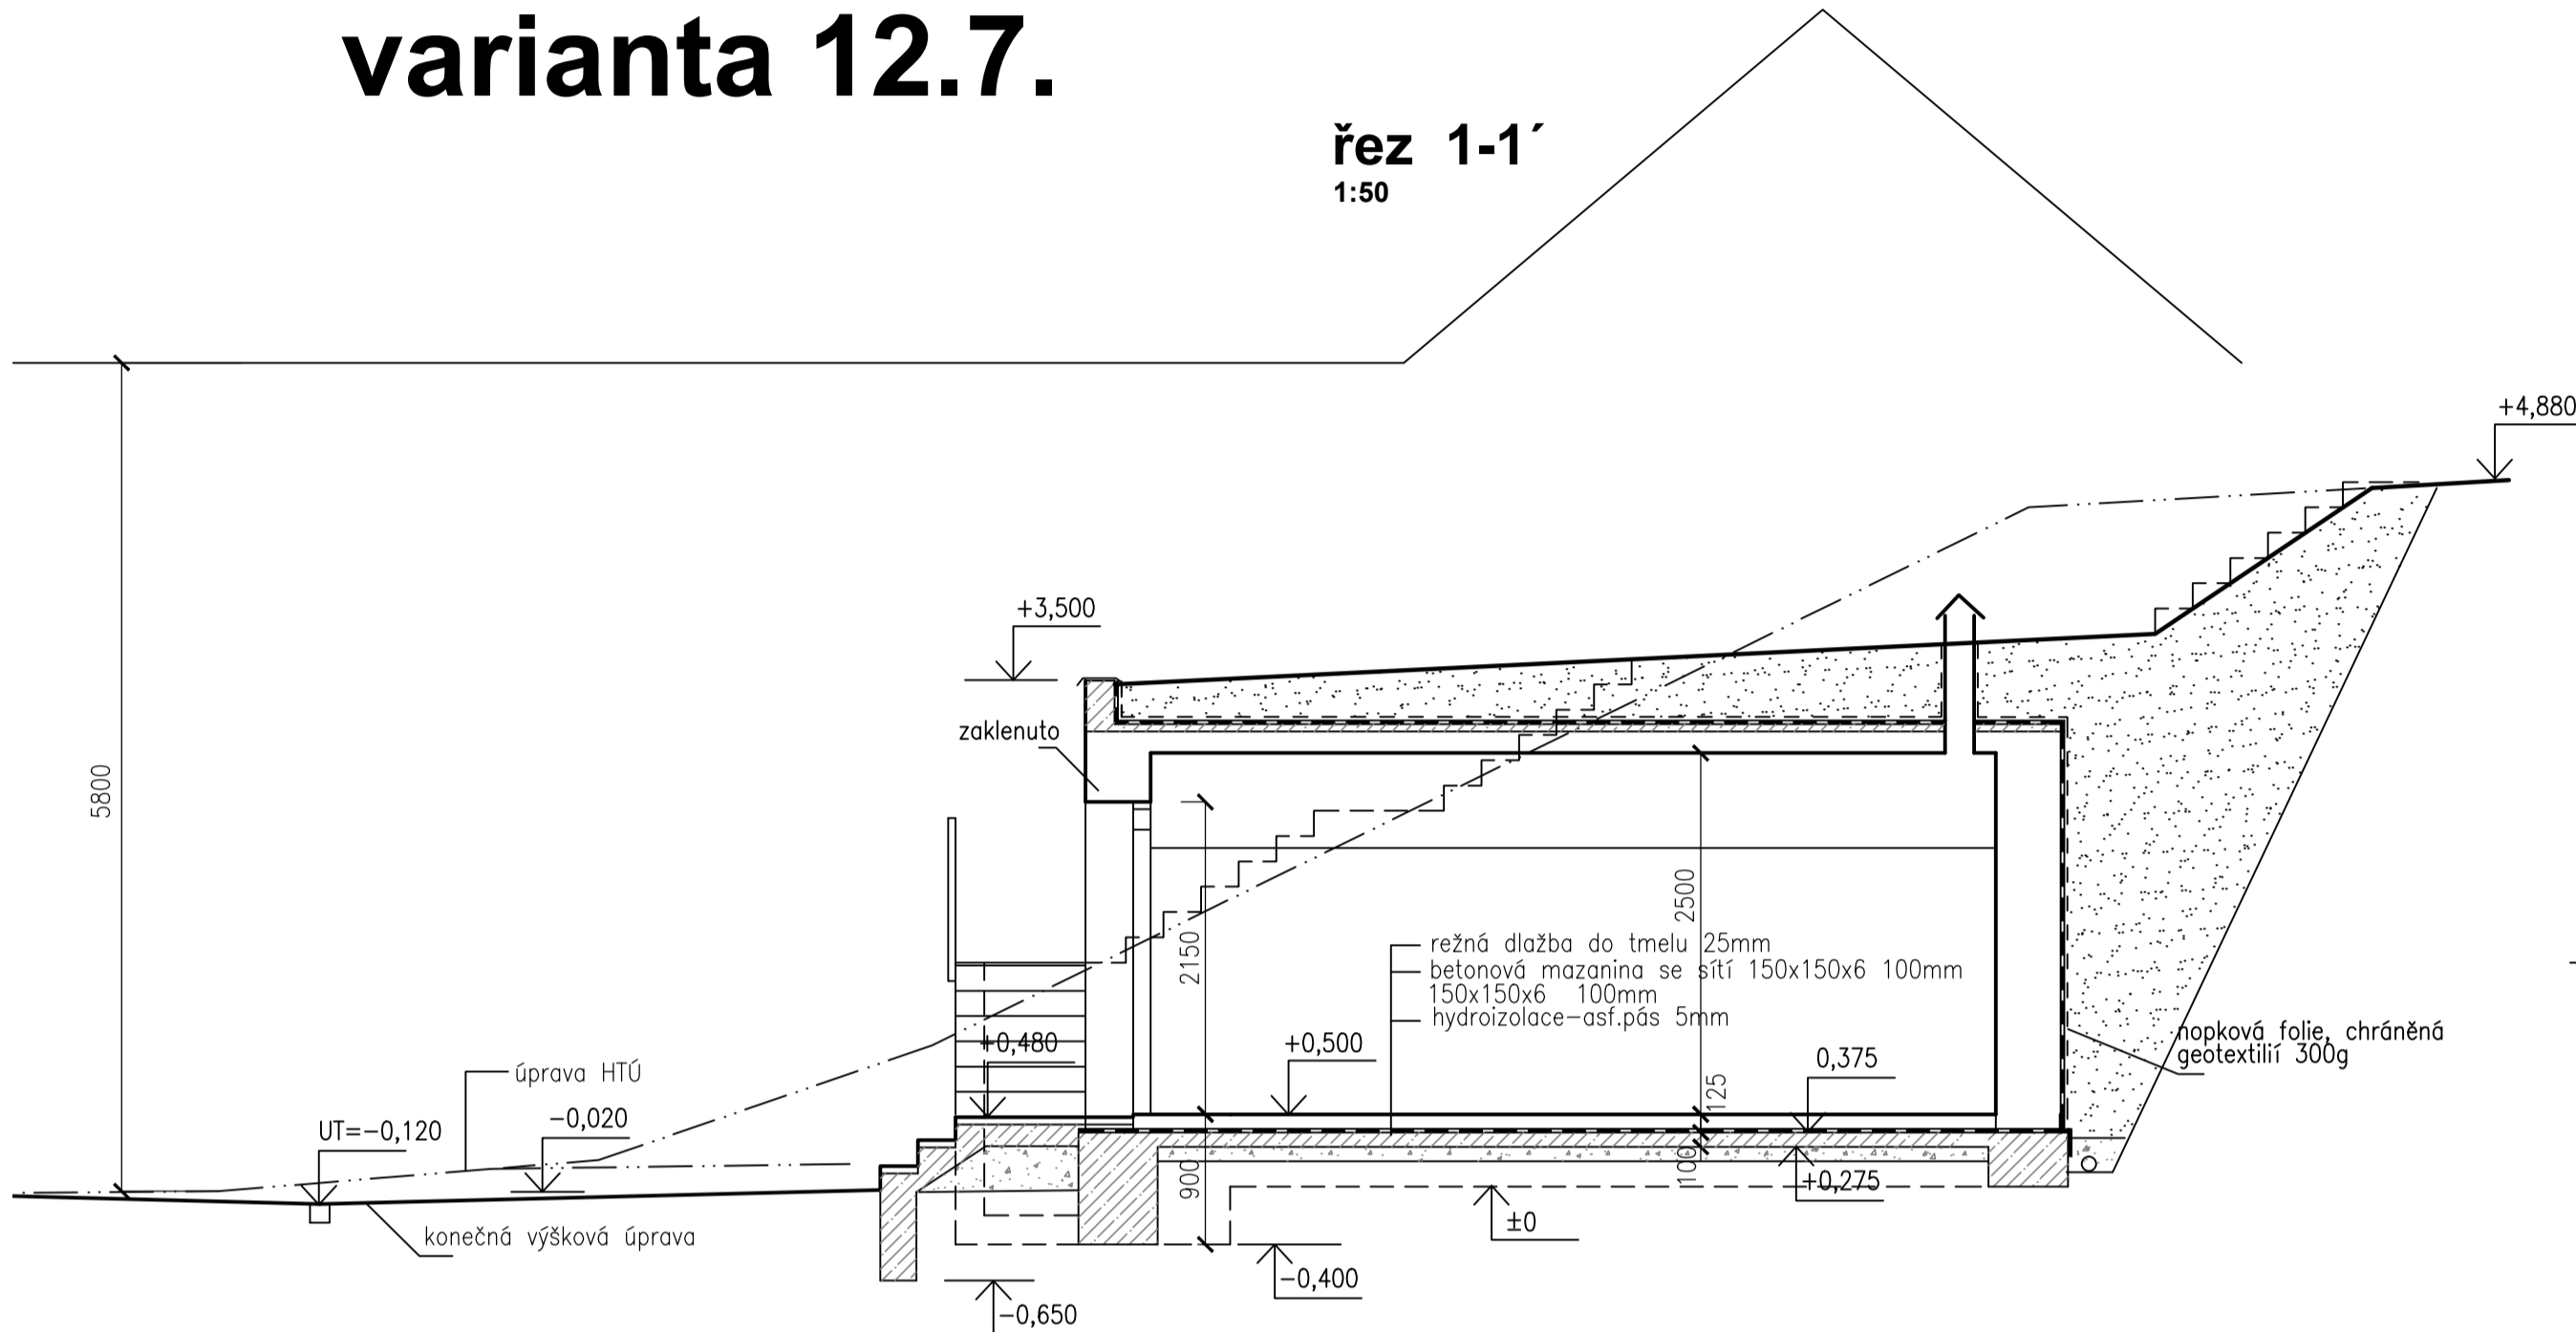


řez 2-2'
1:50

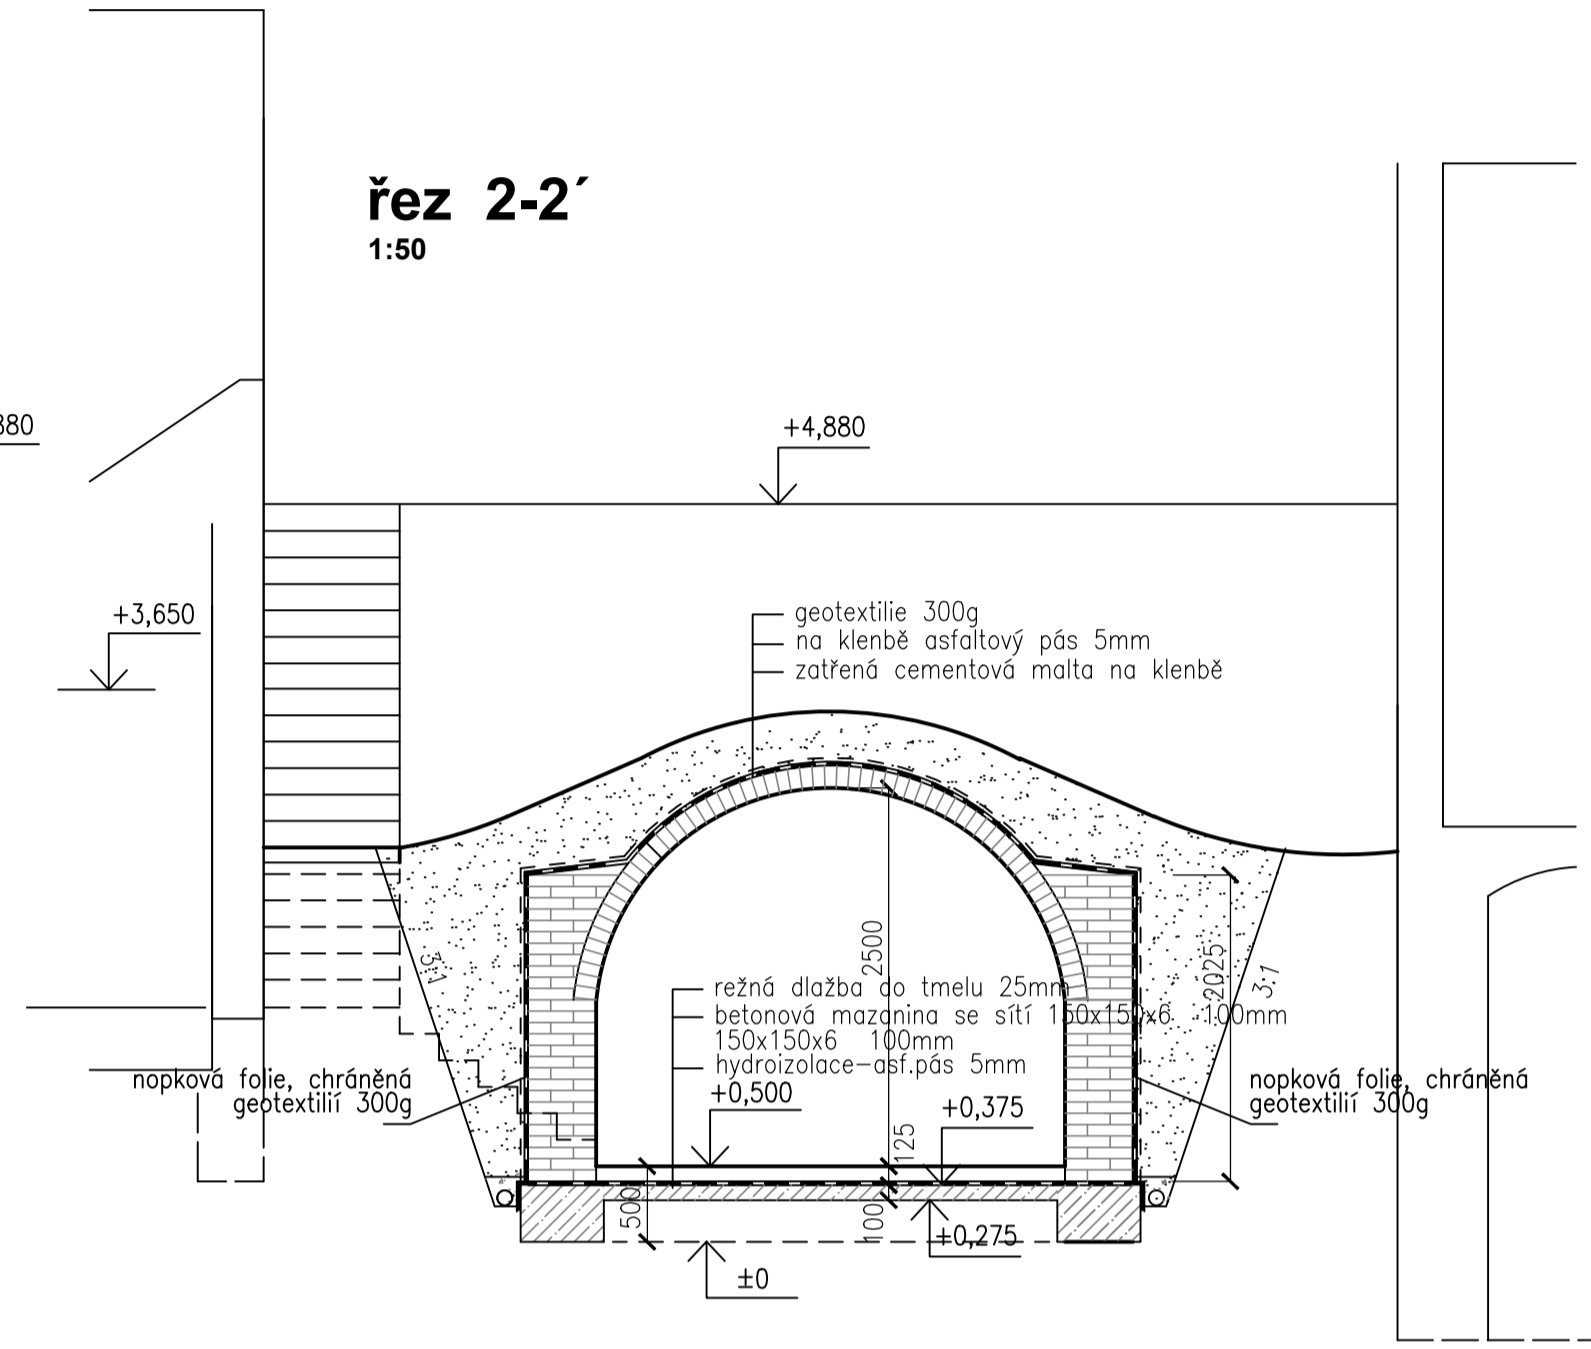


pohled ze dvora
1:50

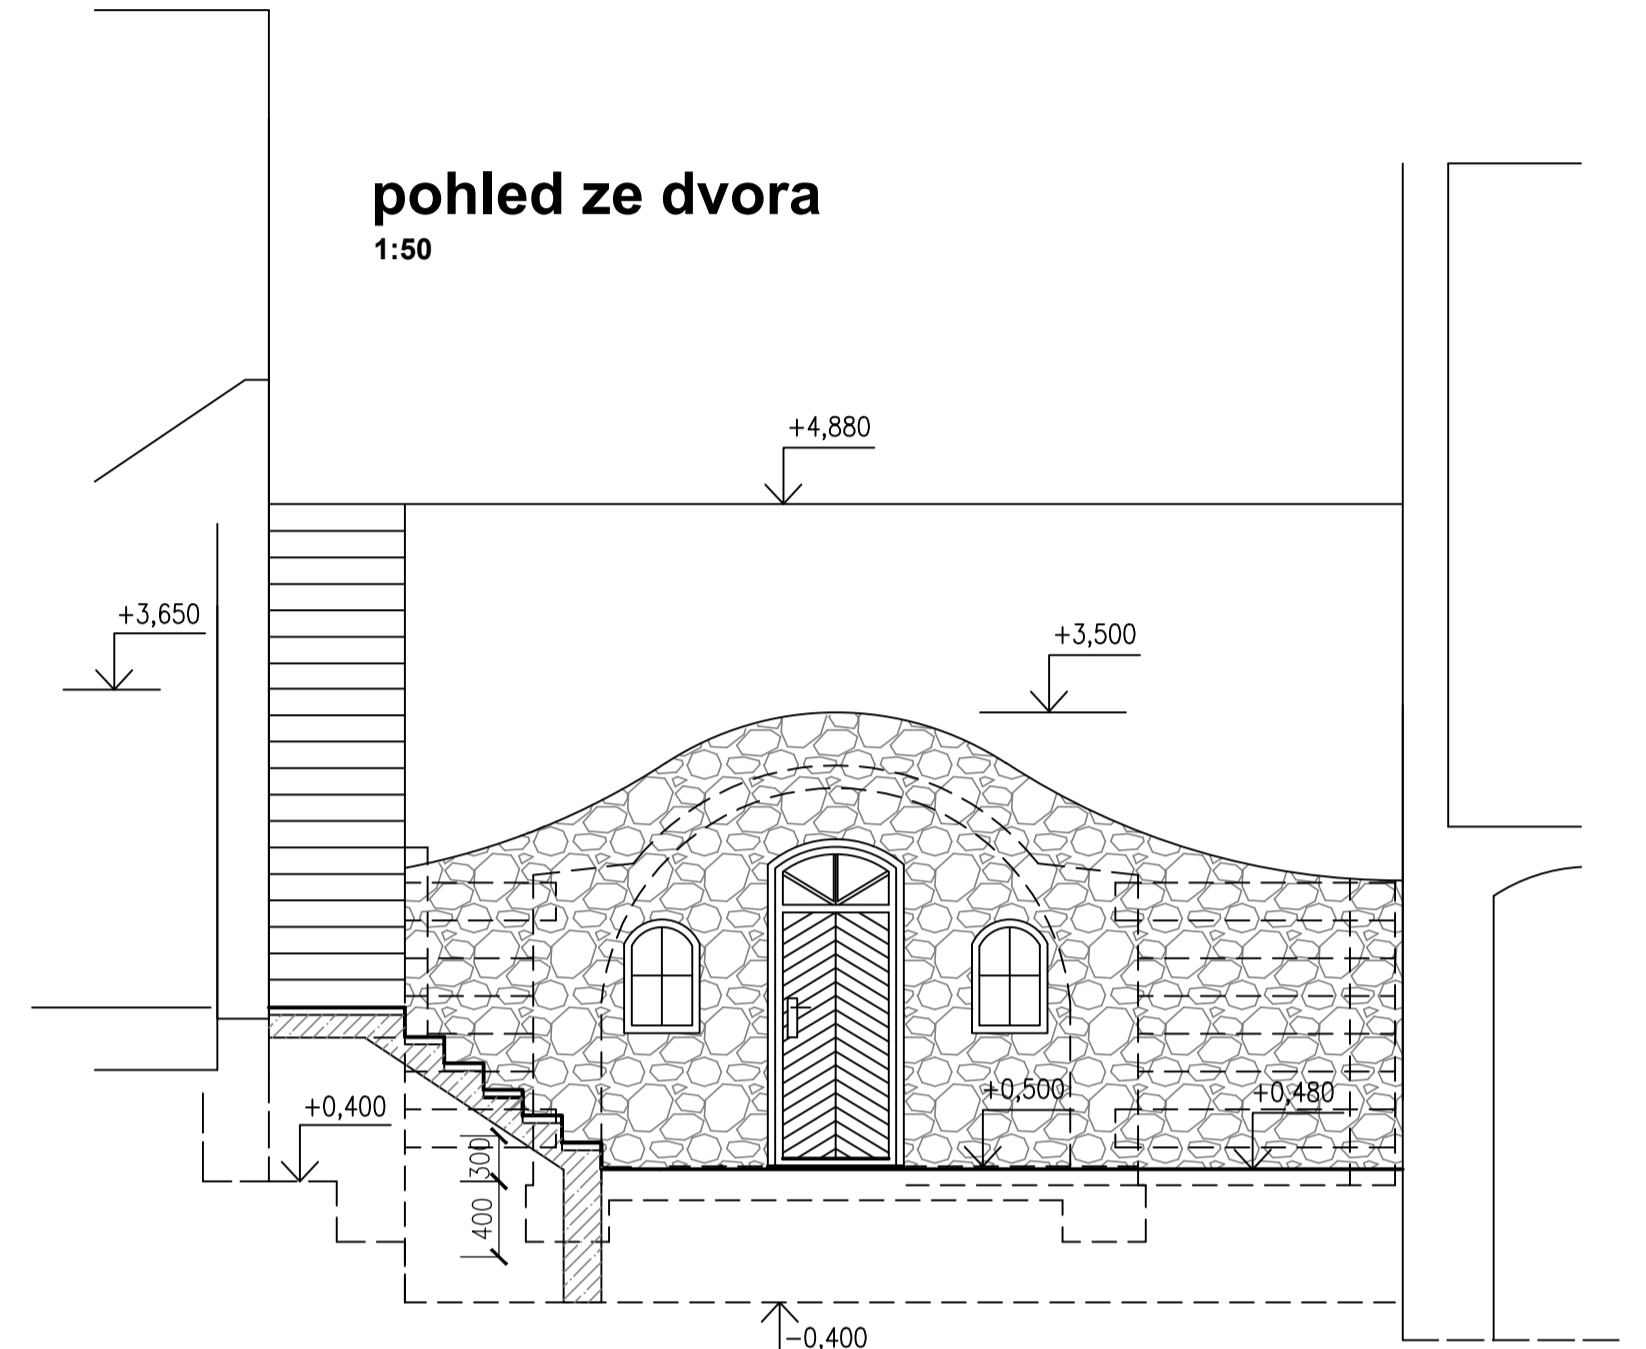

Půdorys přízemí
1:50

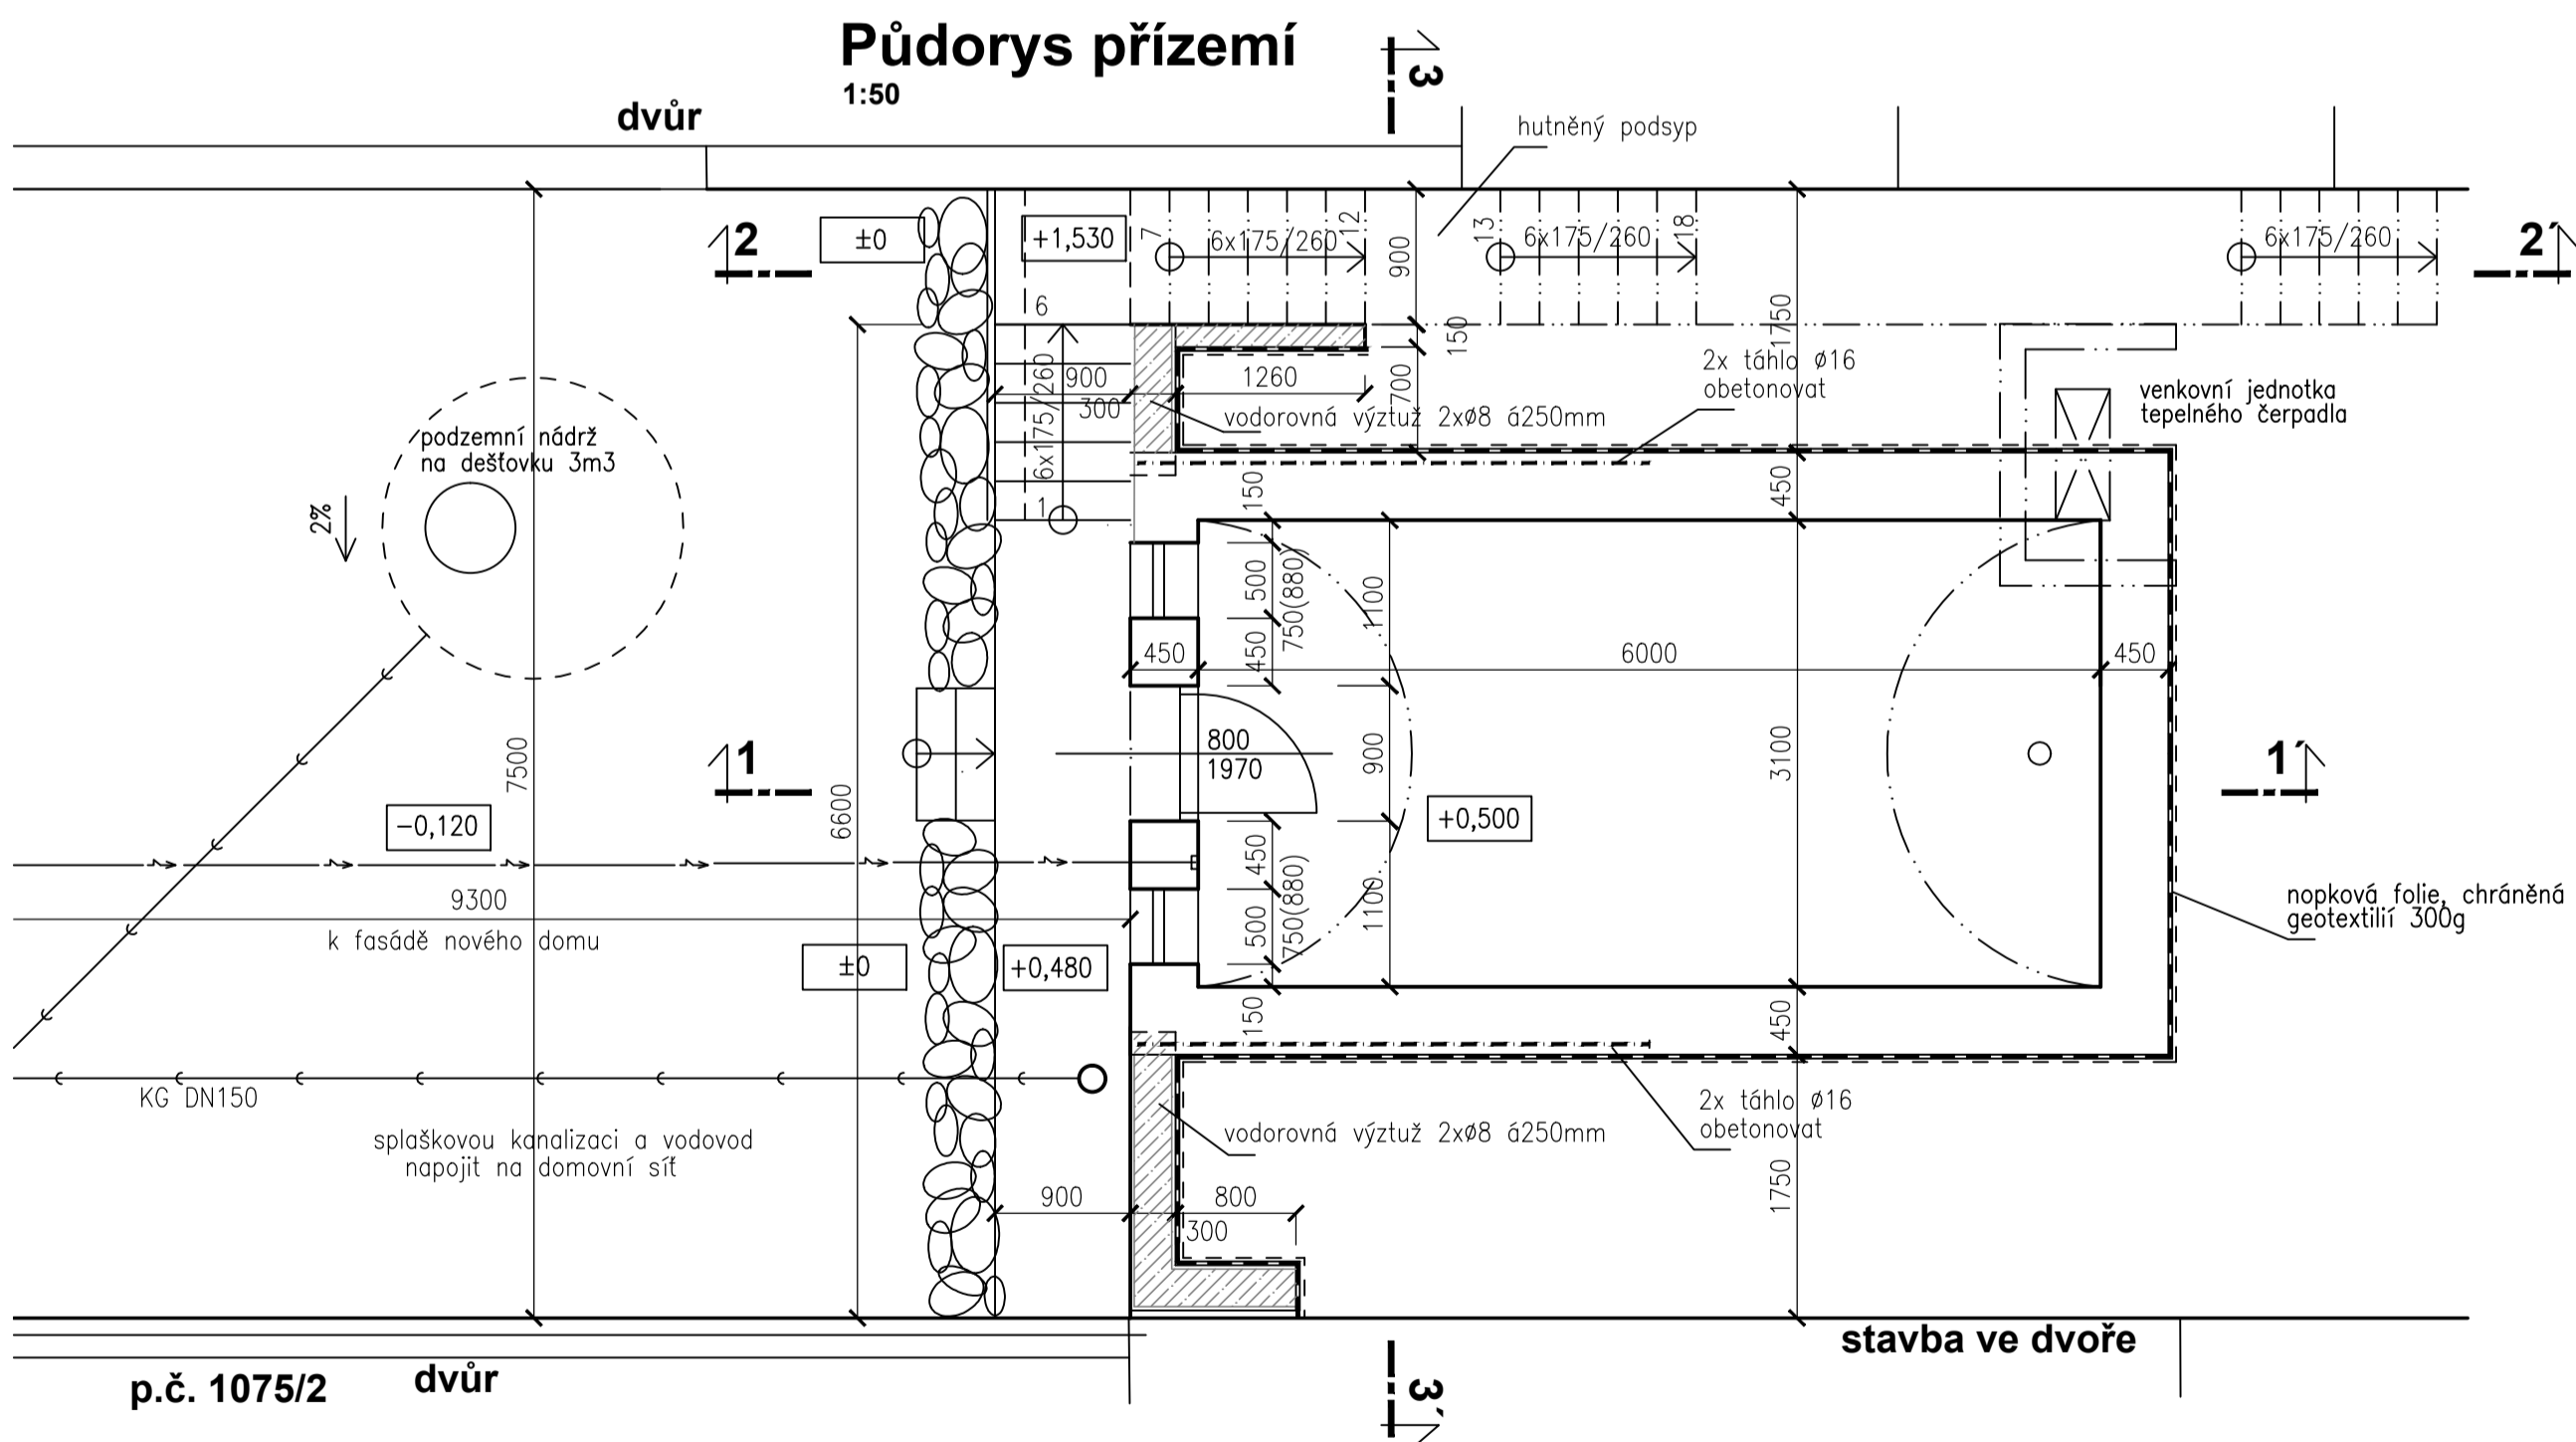

Základy
1:50

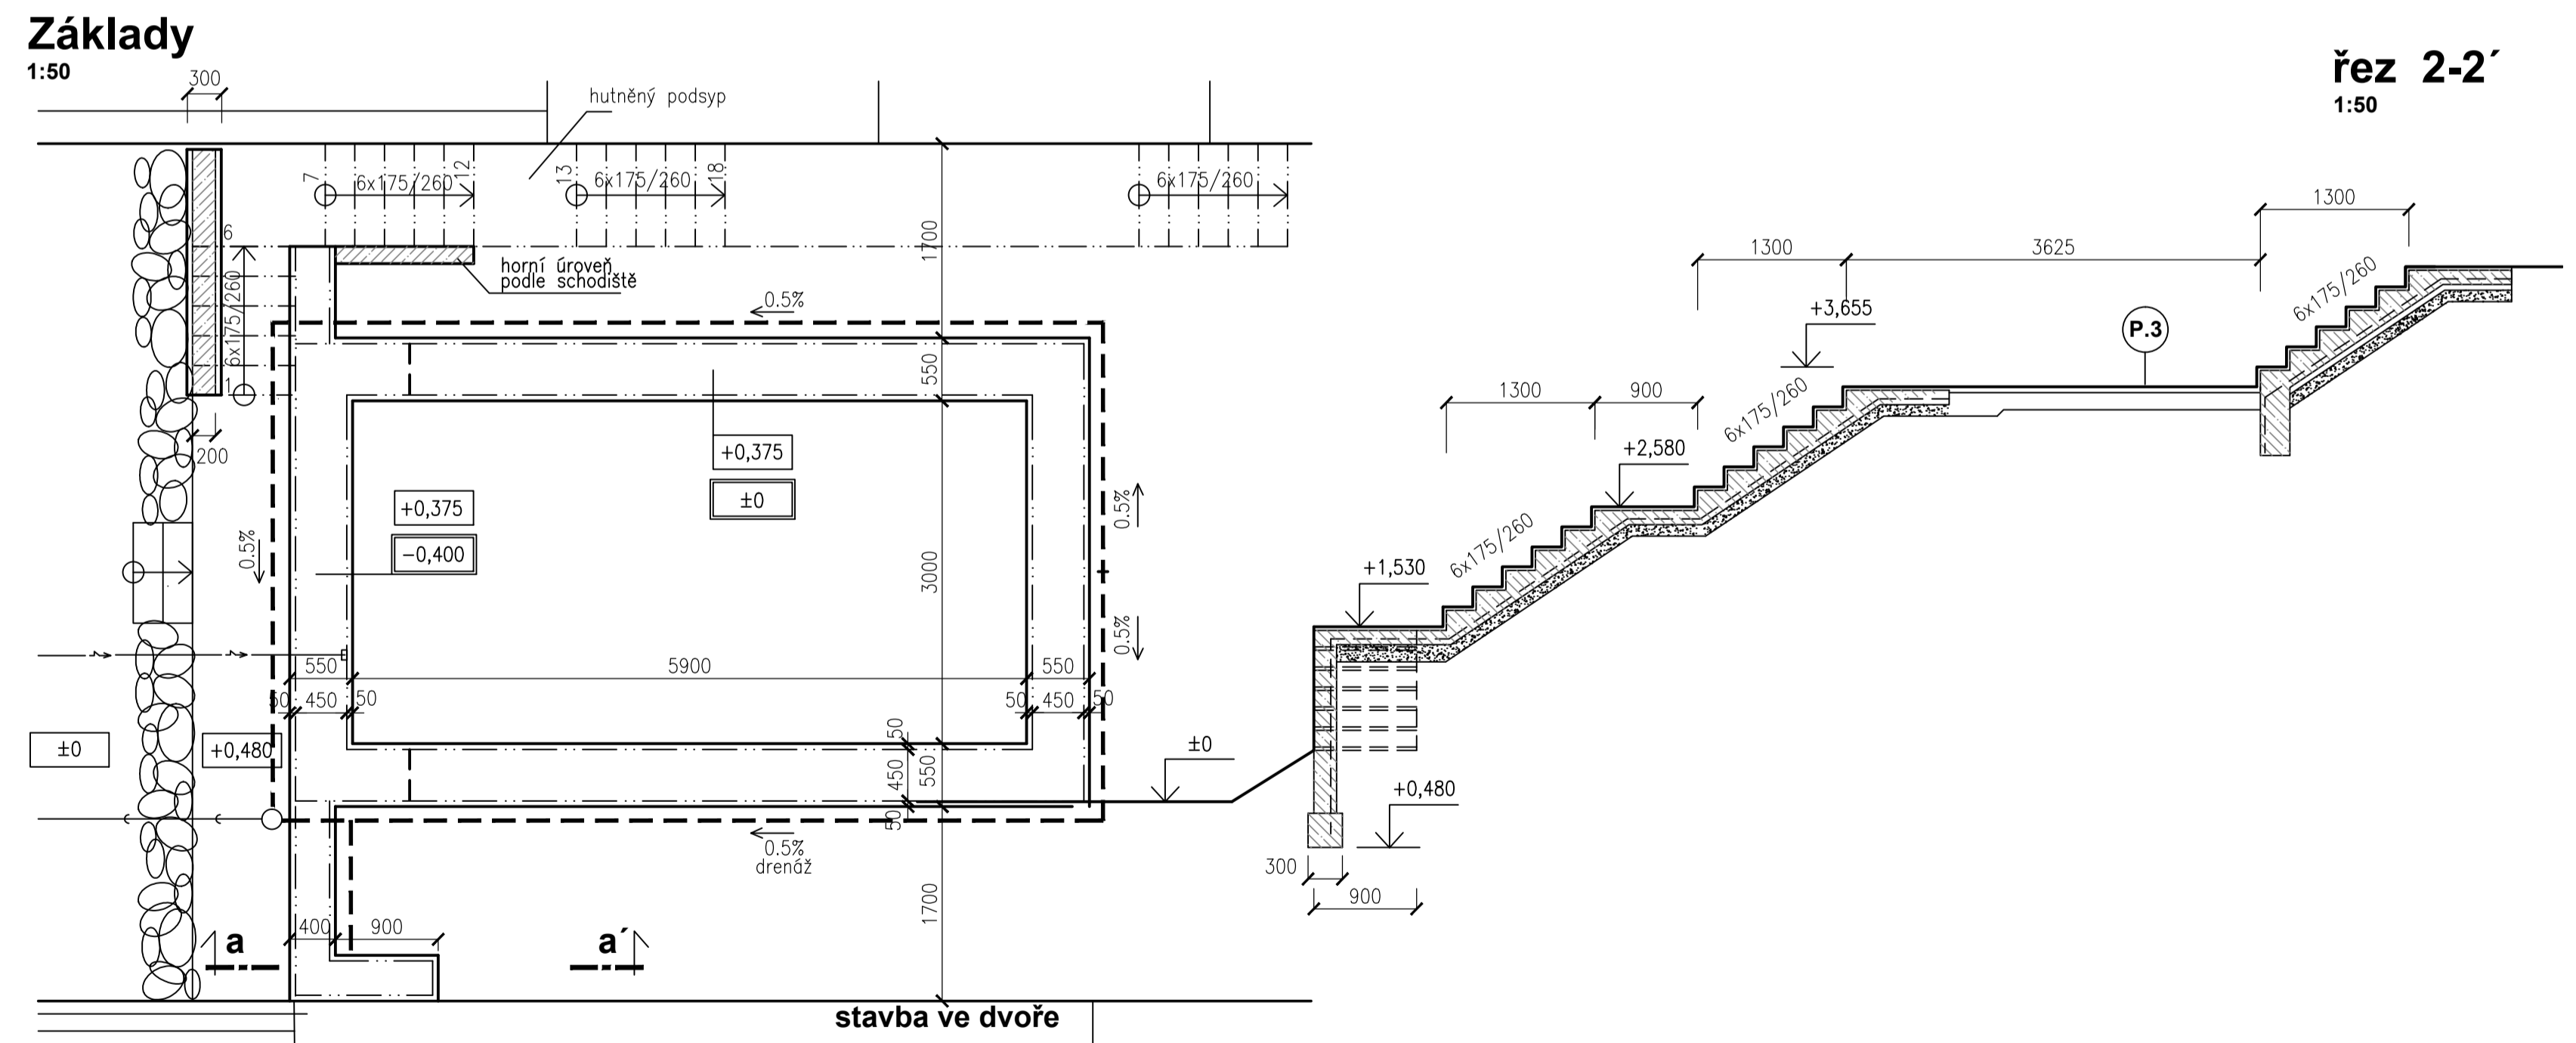

řez 2-2'
1:50

