


Pohľad satník 03 1:20

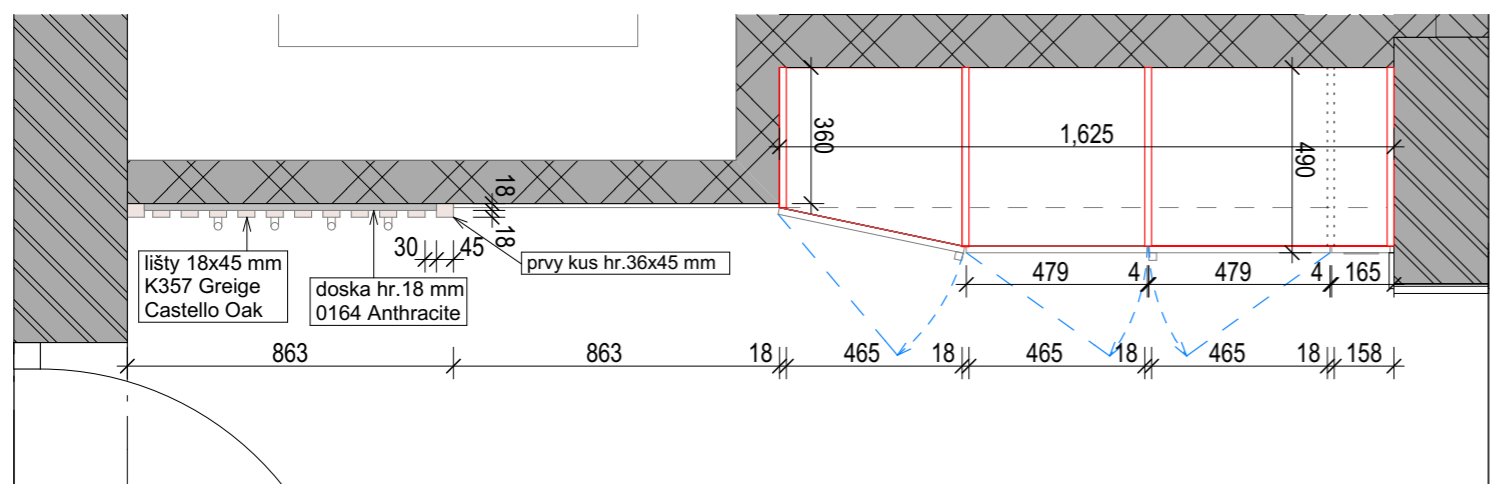

PREDSIEN -

SKRINA - KORPUS AJ DVIERKA - KRONOSPAN 0164 PE Anthracite
 (ALT. DVIERKA - KRONOSPAN 0164 PE Anthracite, KORPUS - BIELA MATNA, HRANOVANIE - 0164 PE Anthracite)
 LIŠTY A UCHYTKY NA DVIERKACH - KRONOSPAN K357 PW Greige Castello Oak



Inšpirácia - úchytka a lišty