


REZ SCHODISKOM

POHLAD OD CESTY

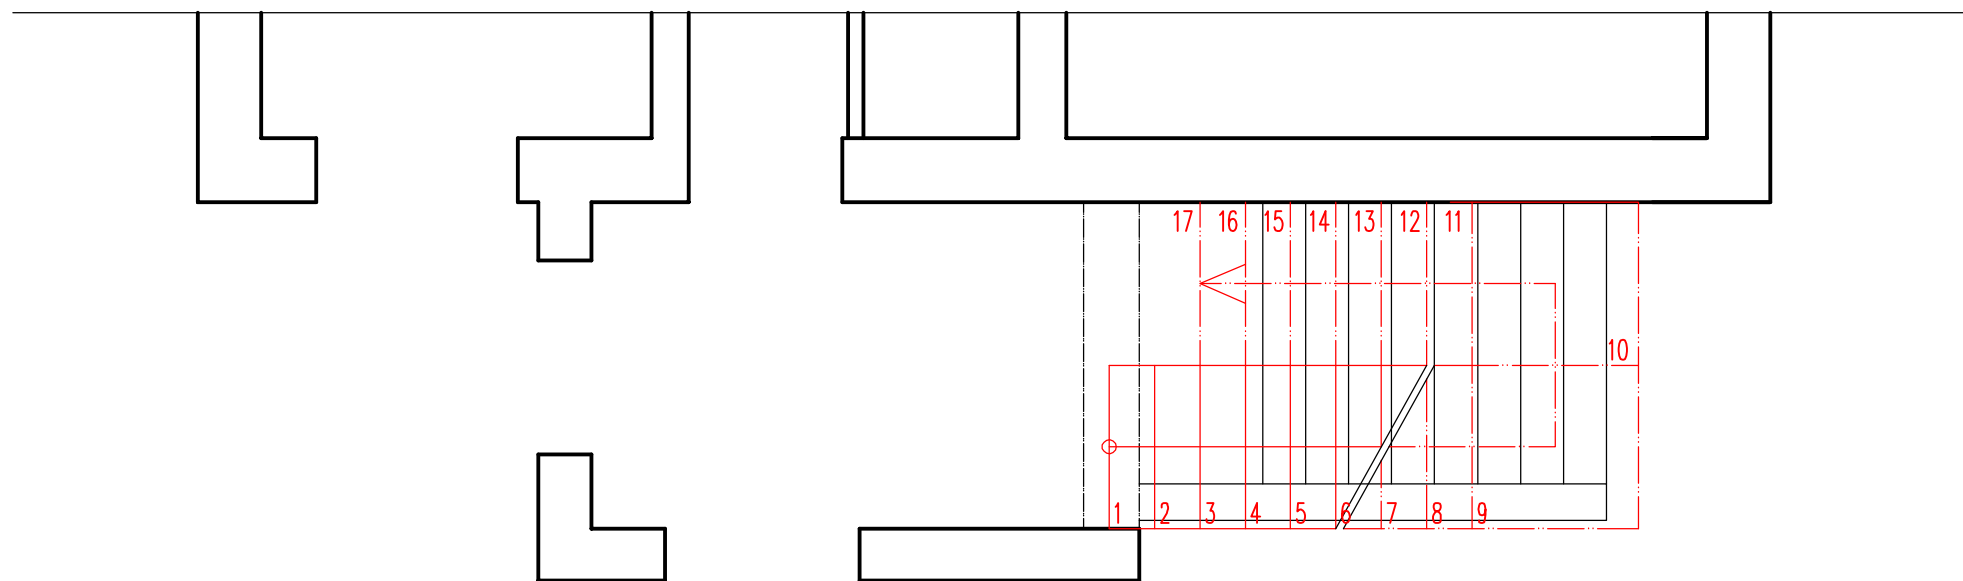

PODORYS SCHODISKA