


Původní



Nová

139

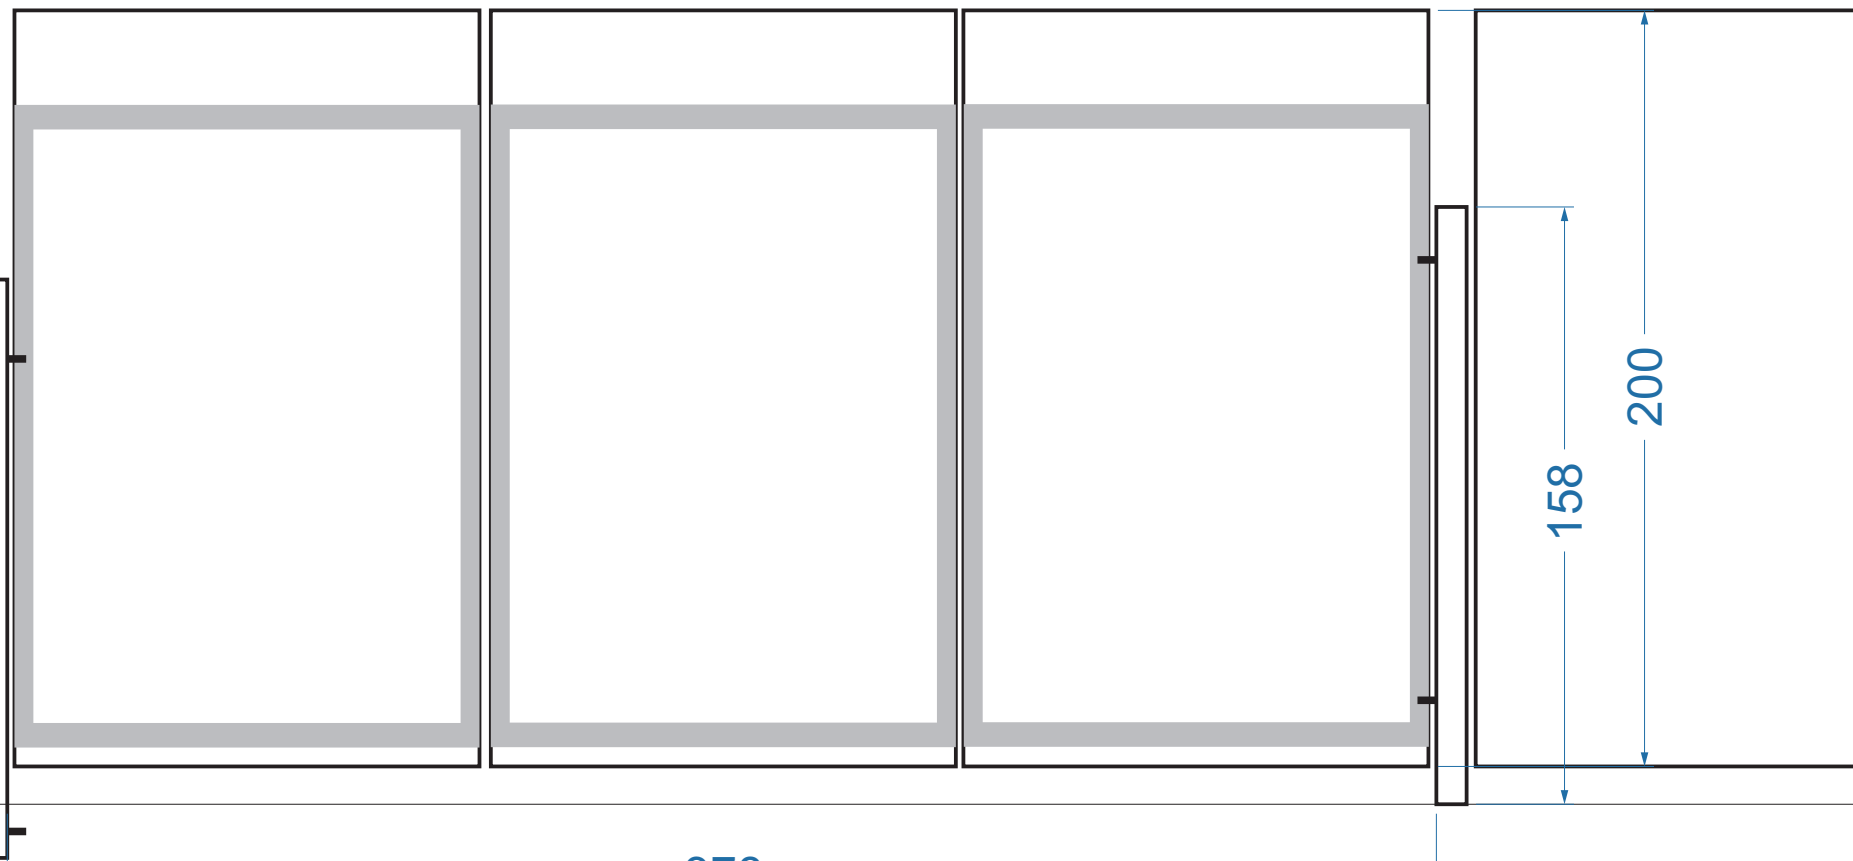

378

158

200

