



# POHLED VÝCHODNÍ m 1:50

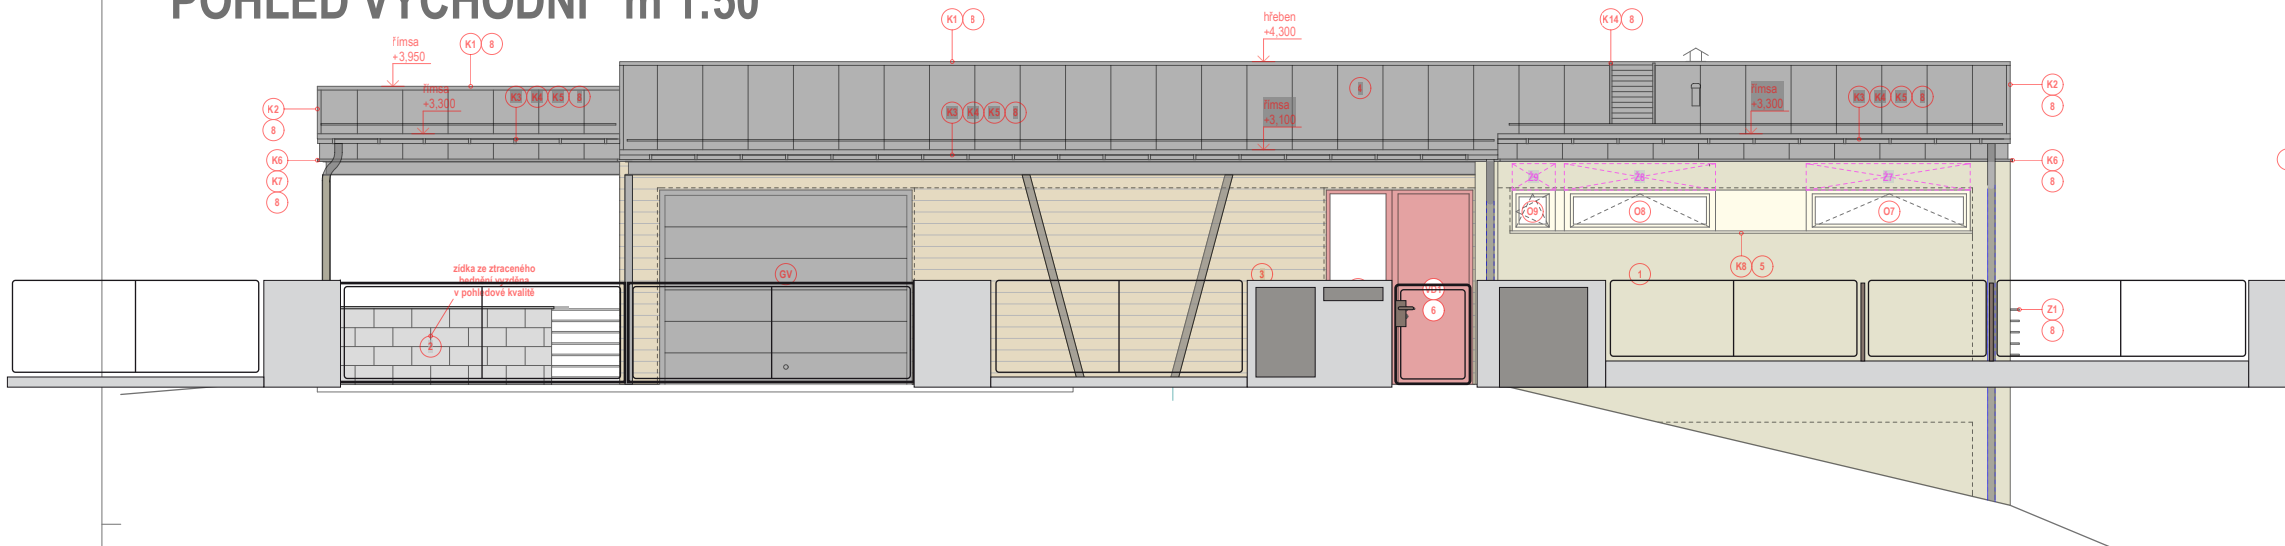

1.

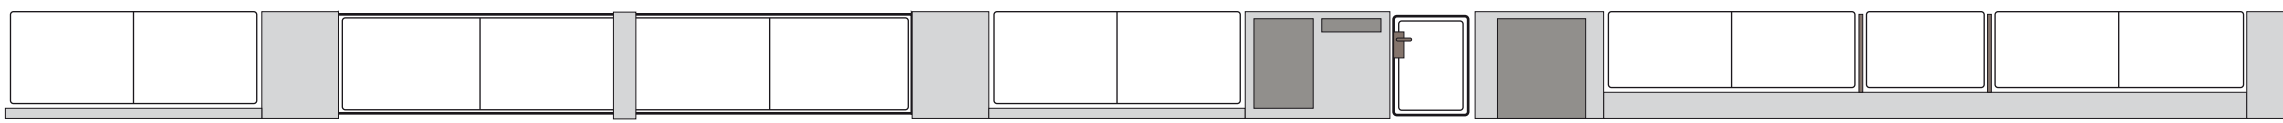

2.

