


182 VZOROVÝ ŘEZ 1:50

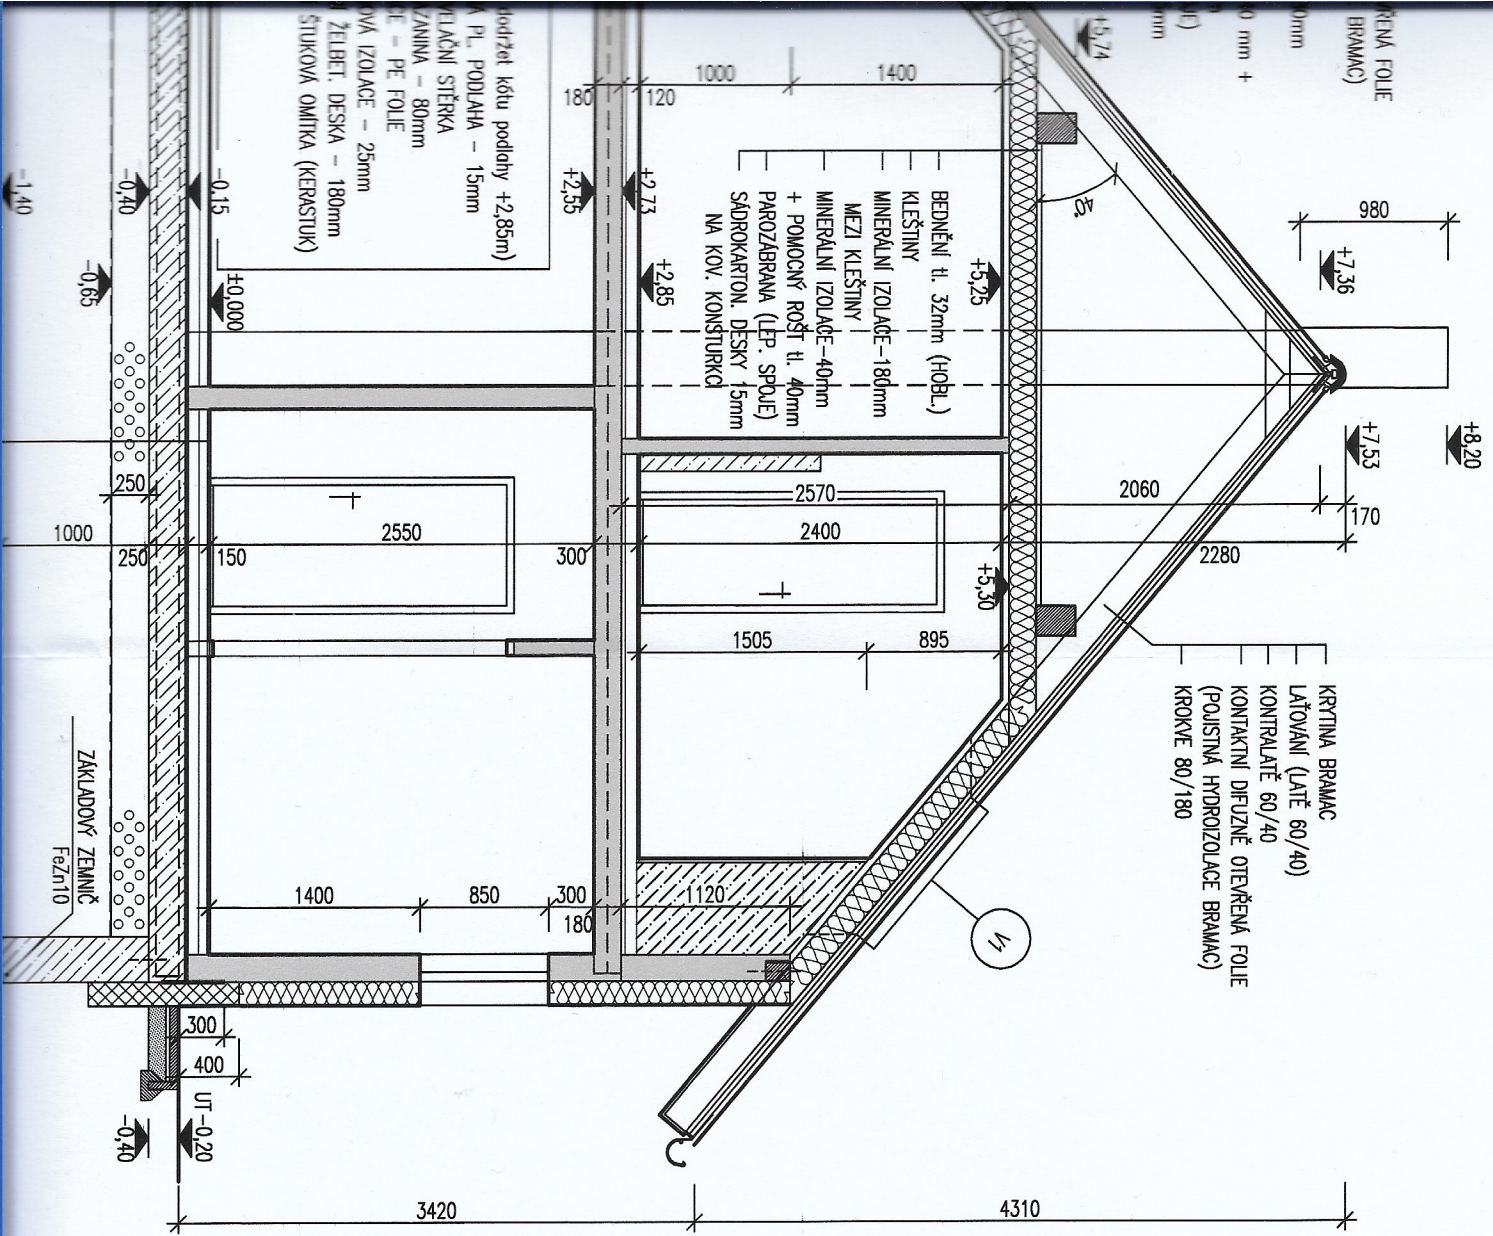

ŘEZ B-B

