



ŘEZ 1-1'

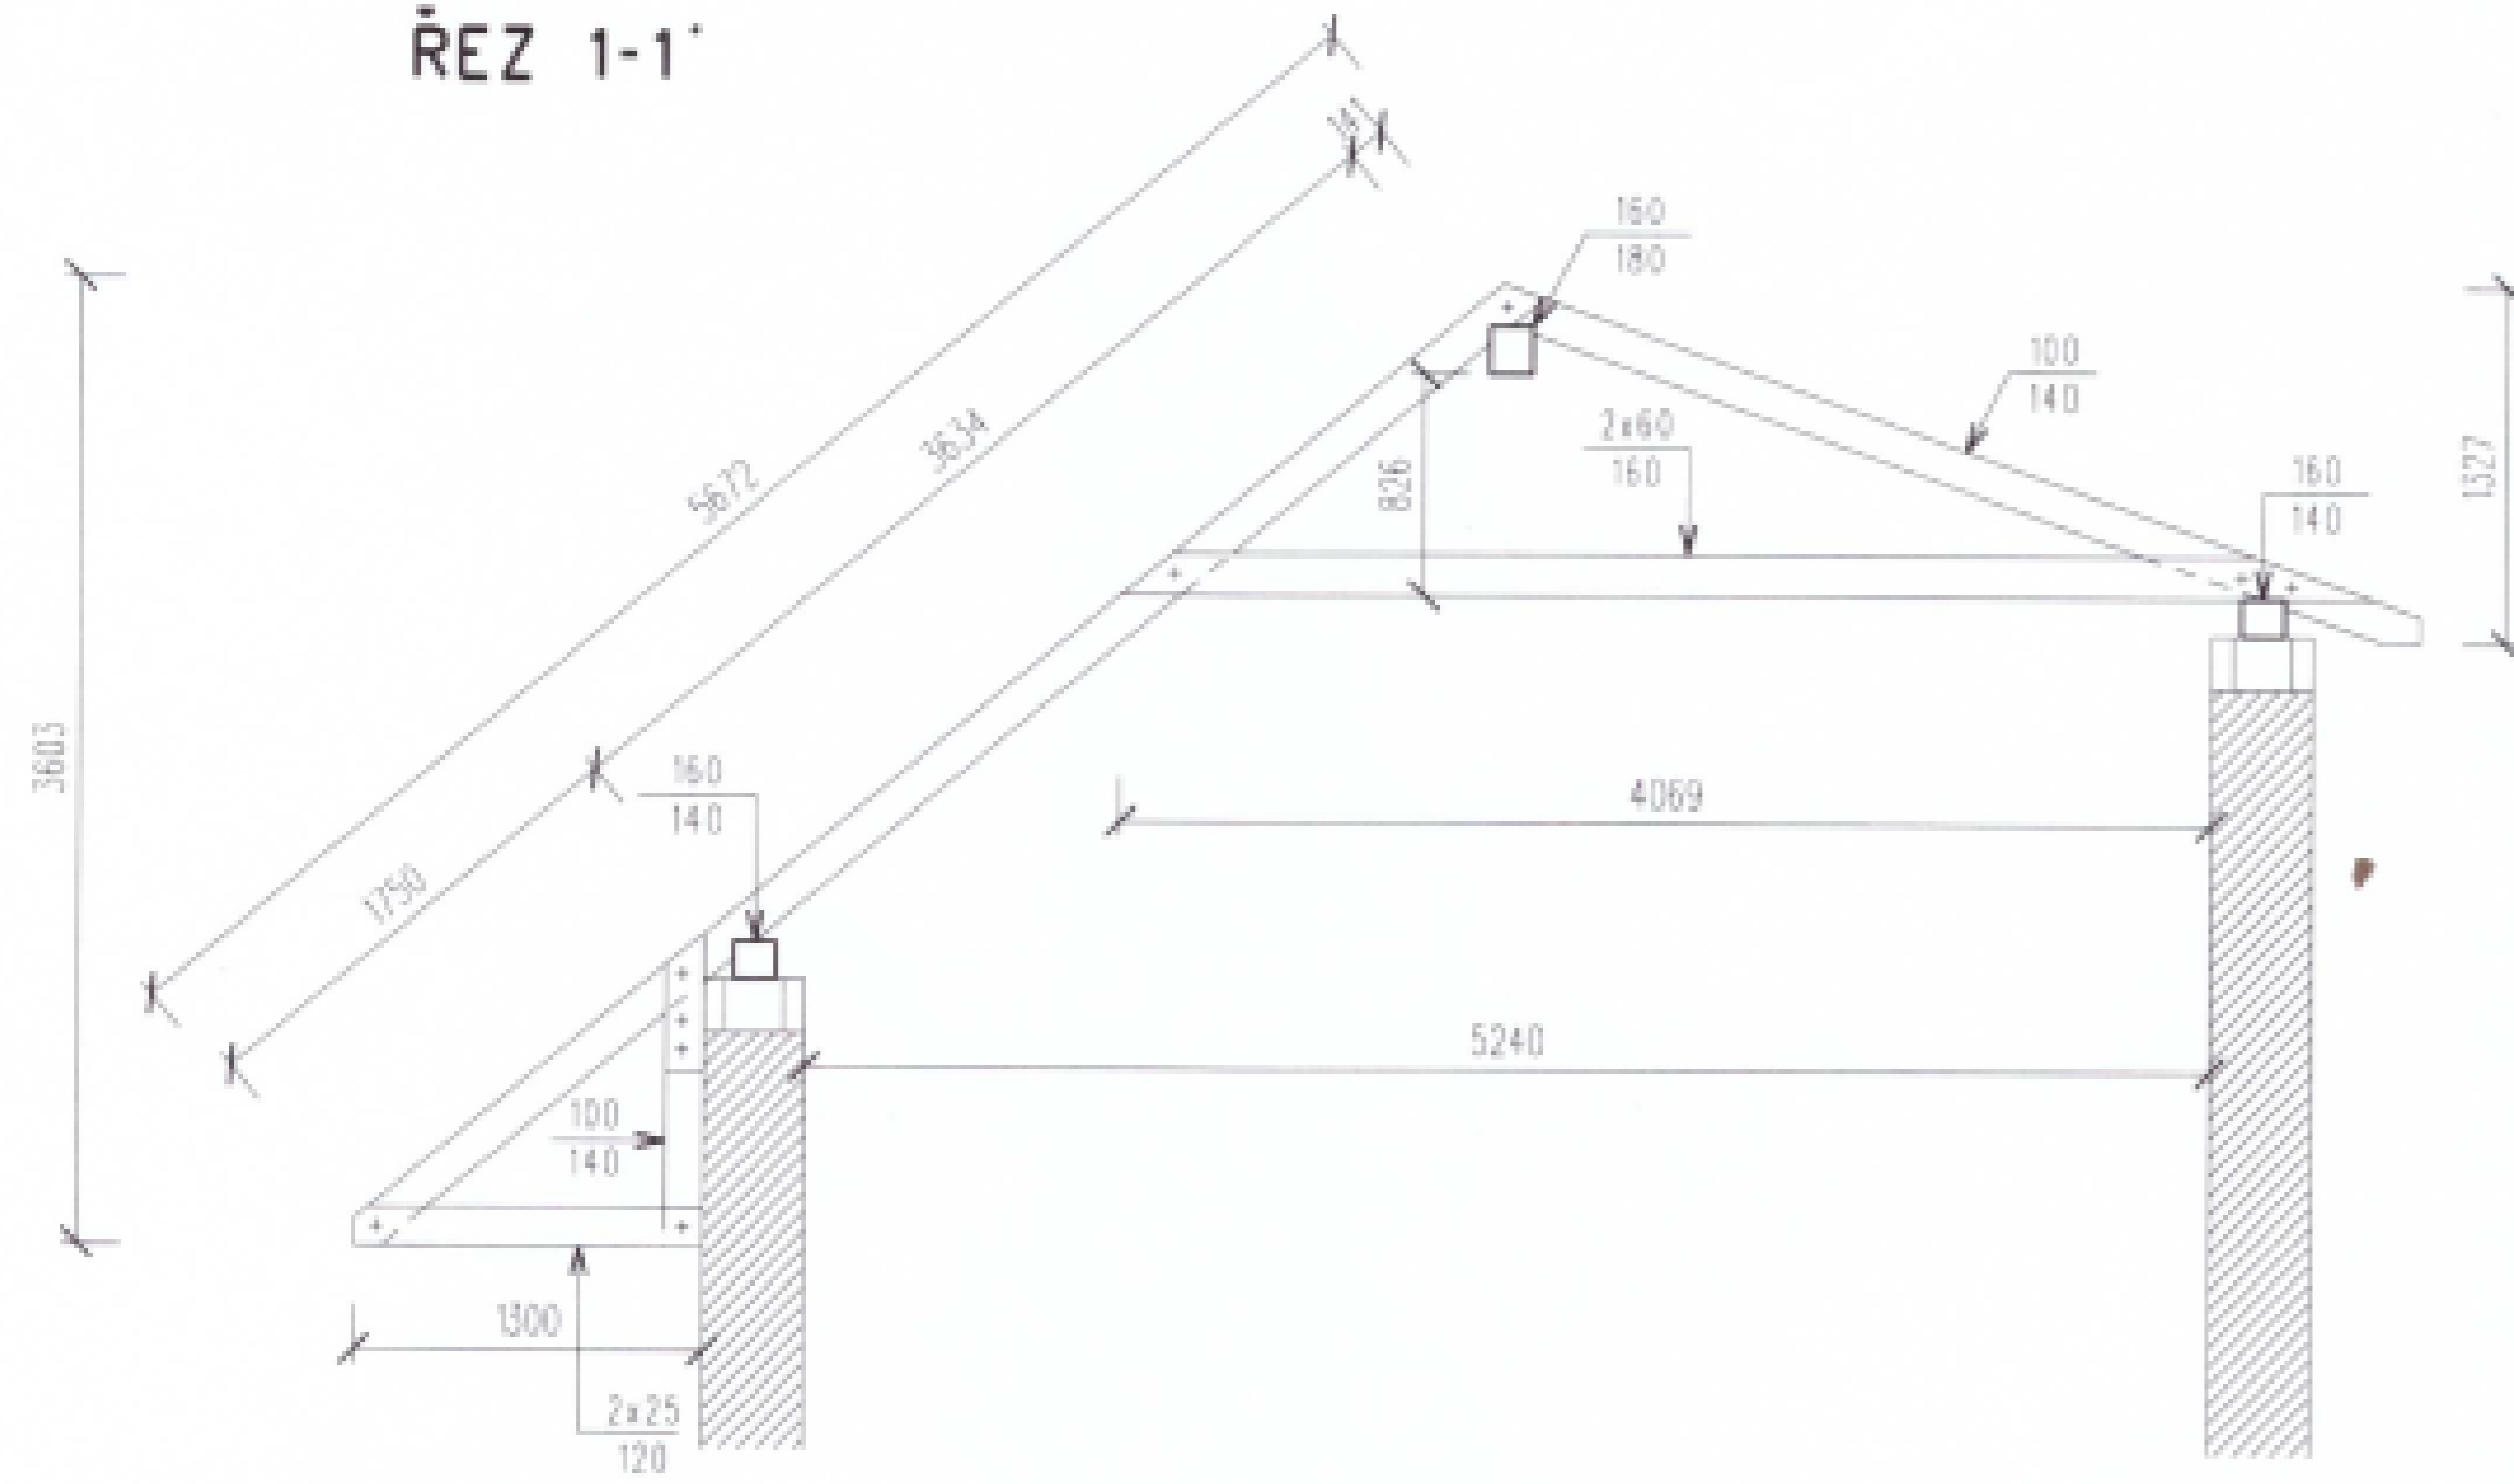

ŘEZ 3-3'

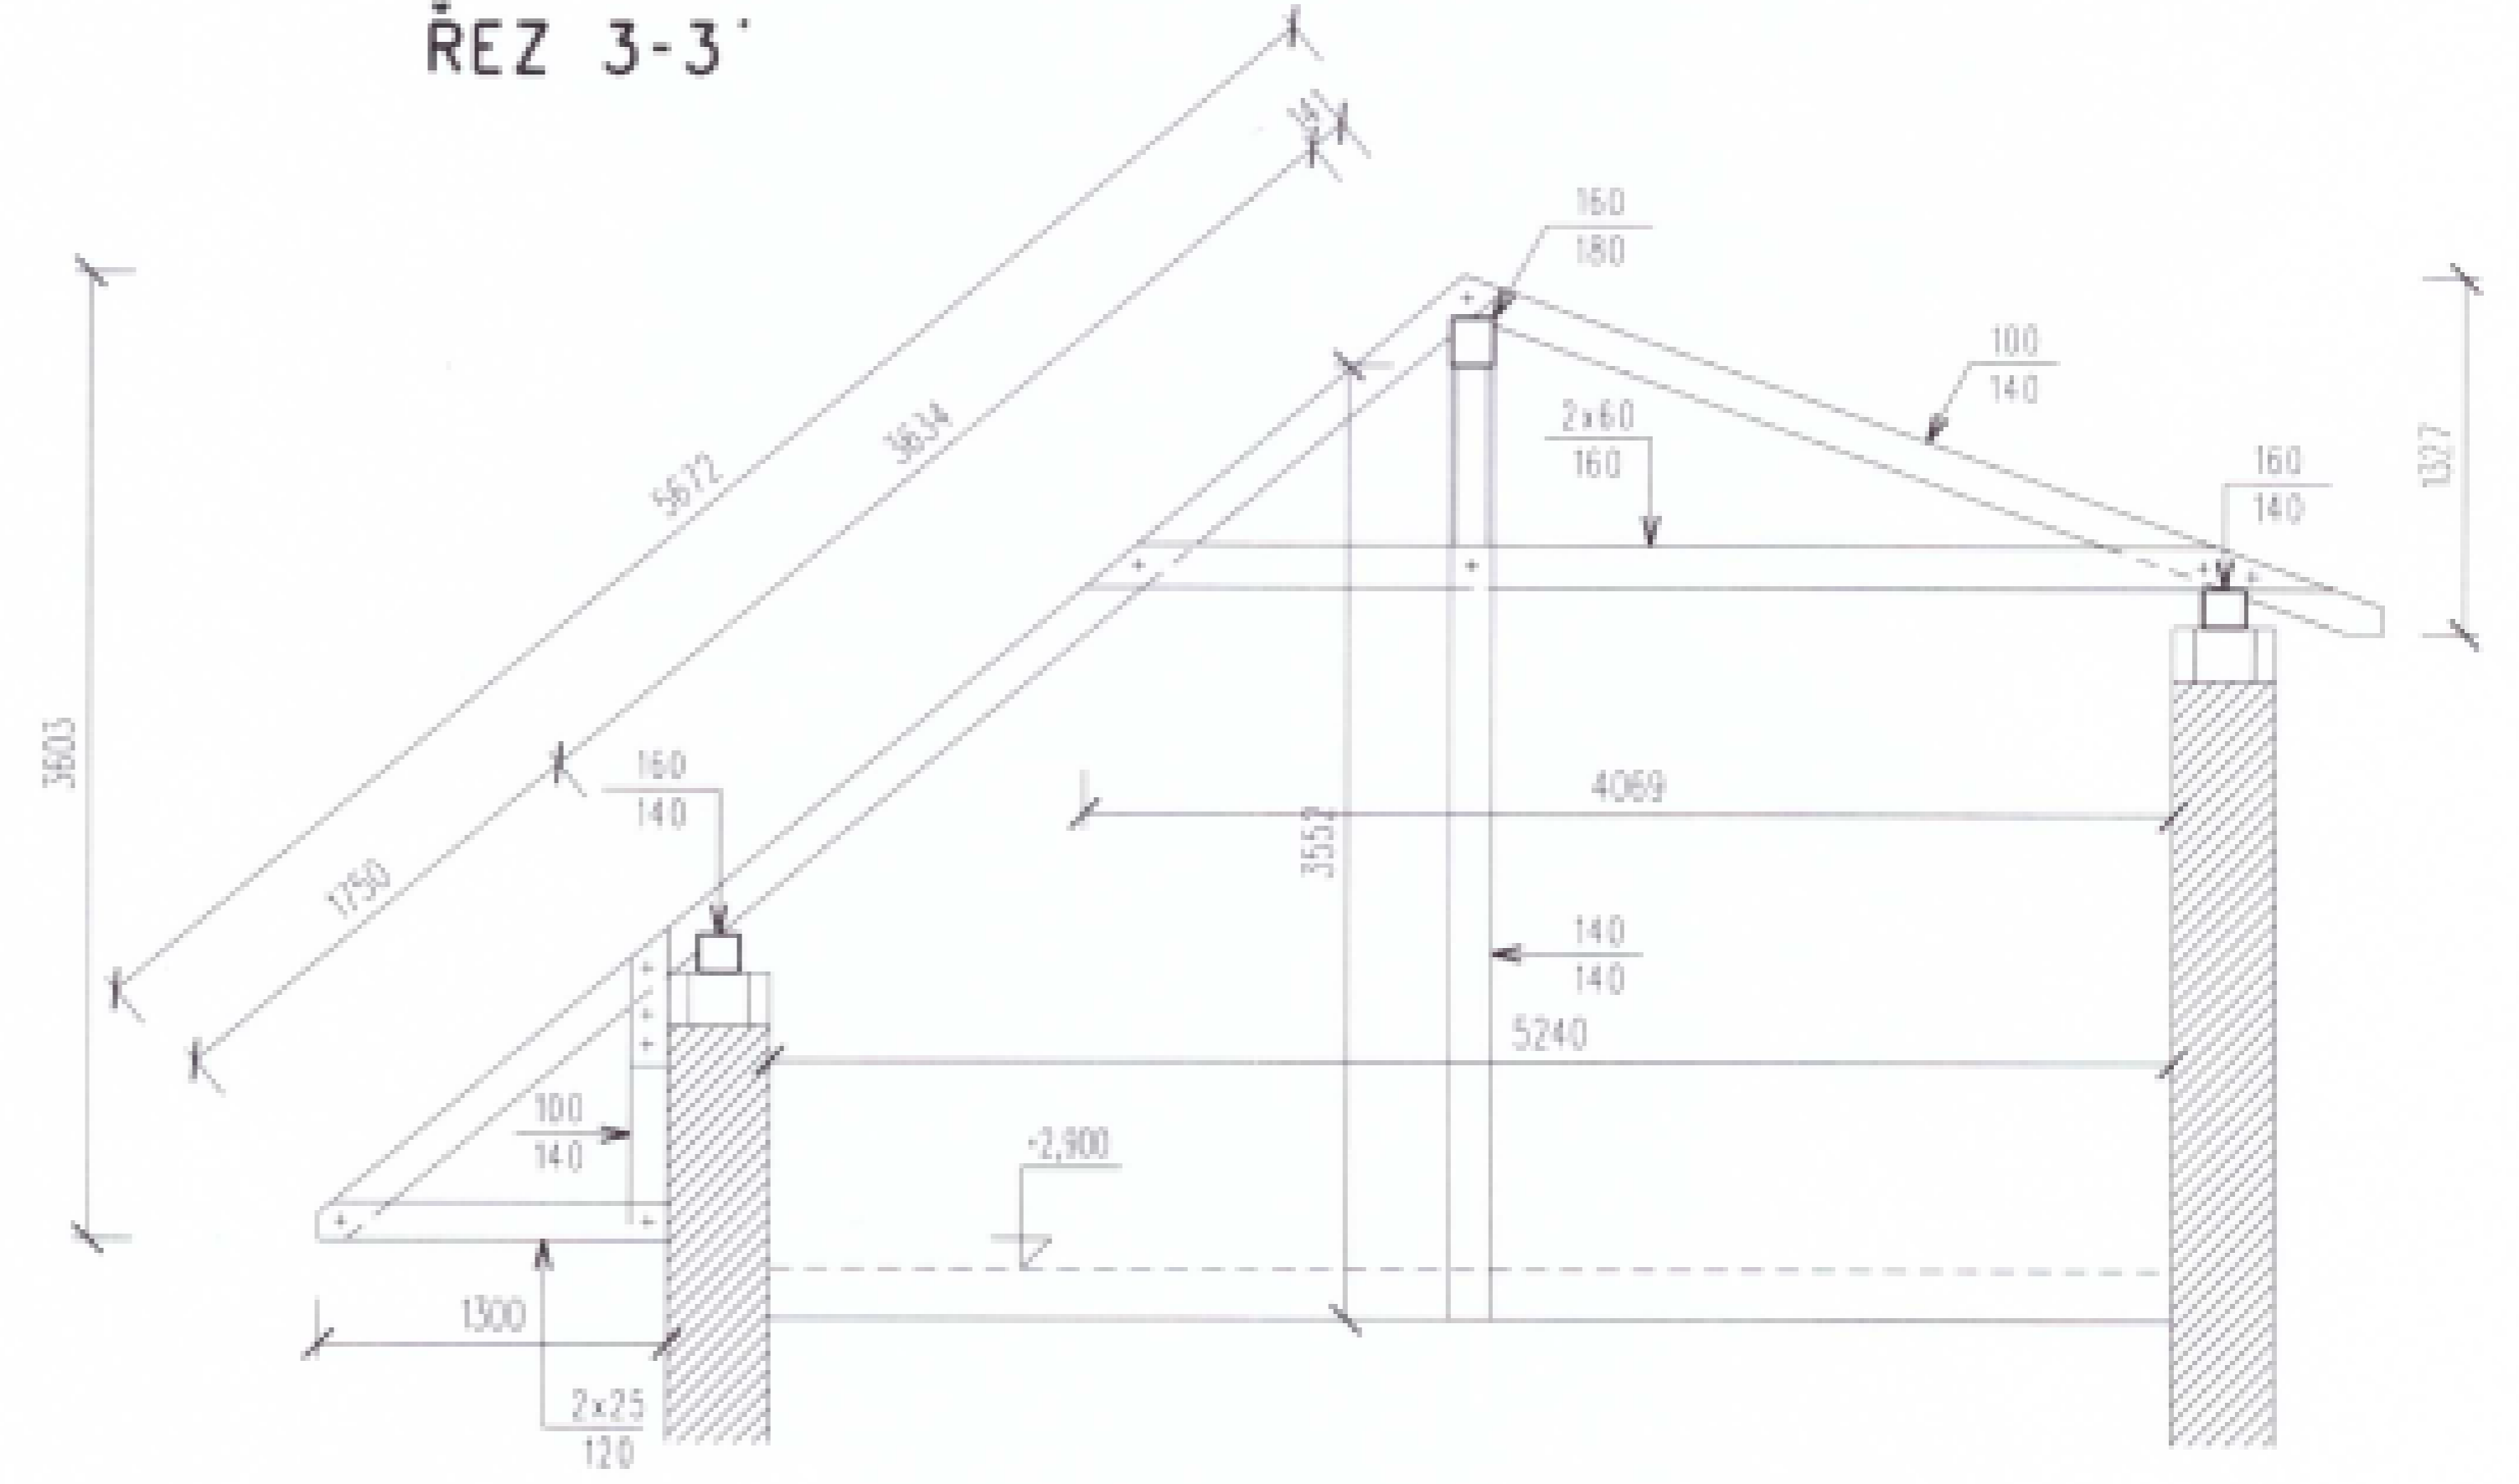

ŘEZ 2-2'

