
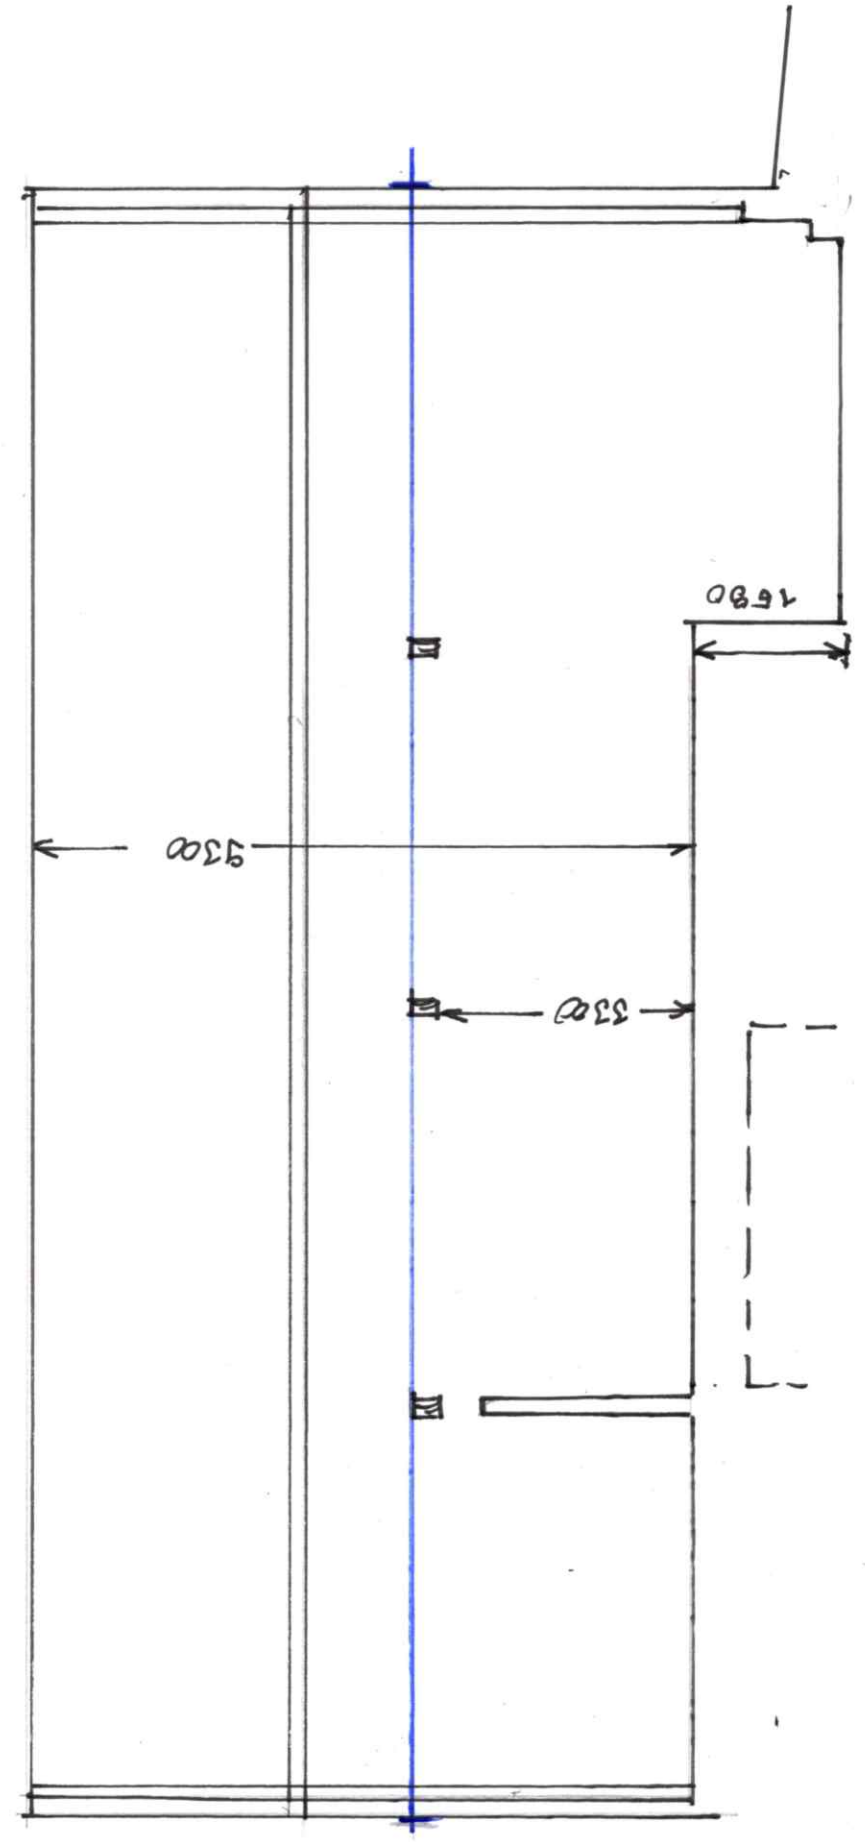
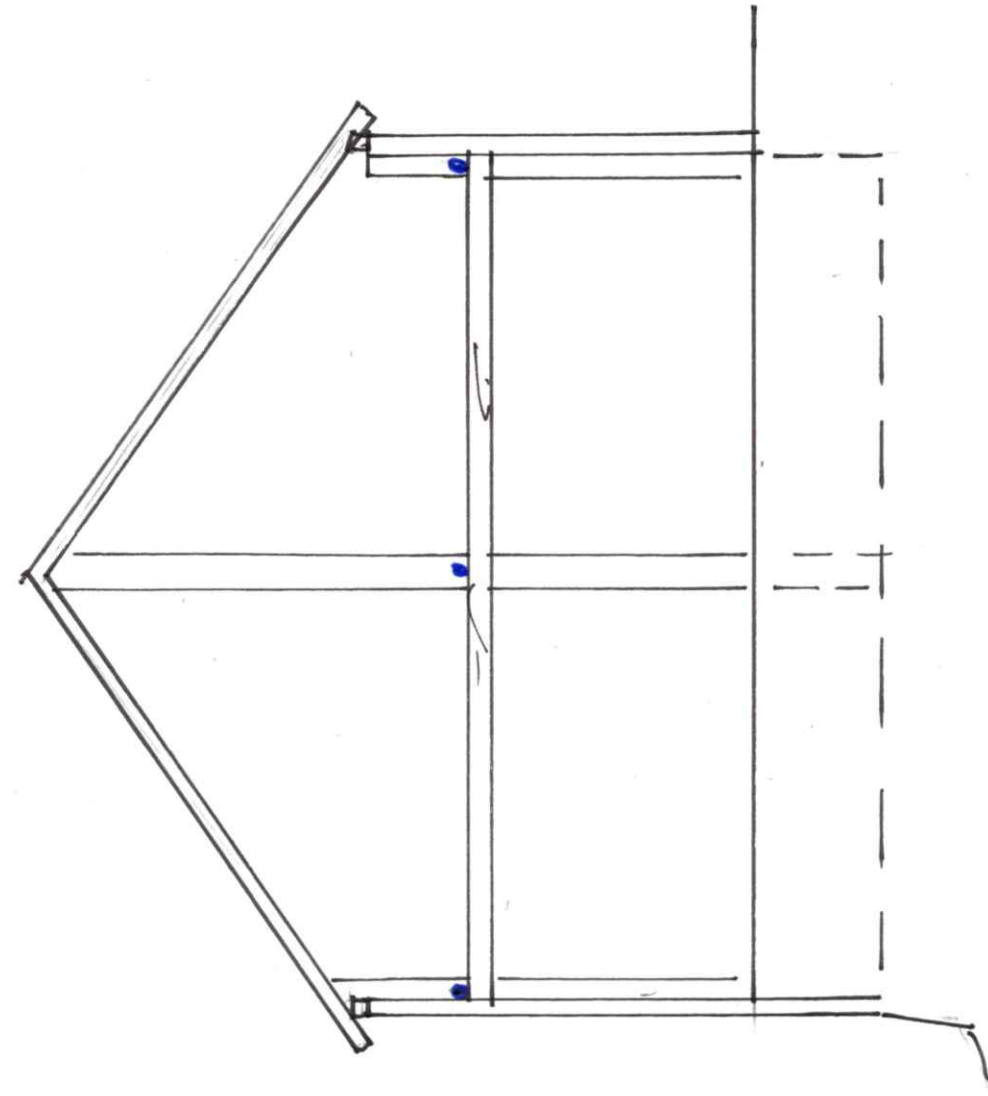


21 545

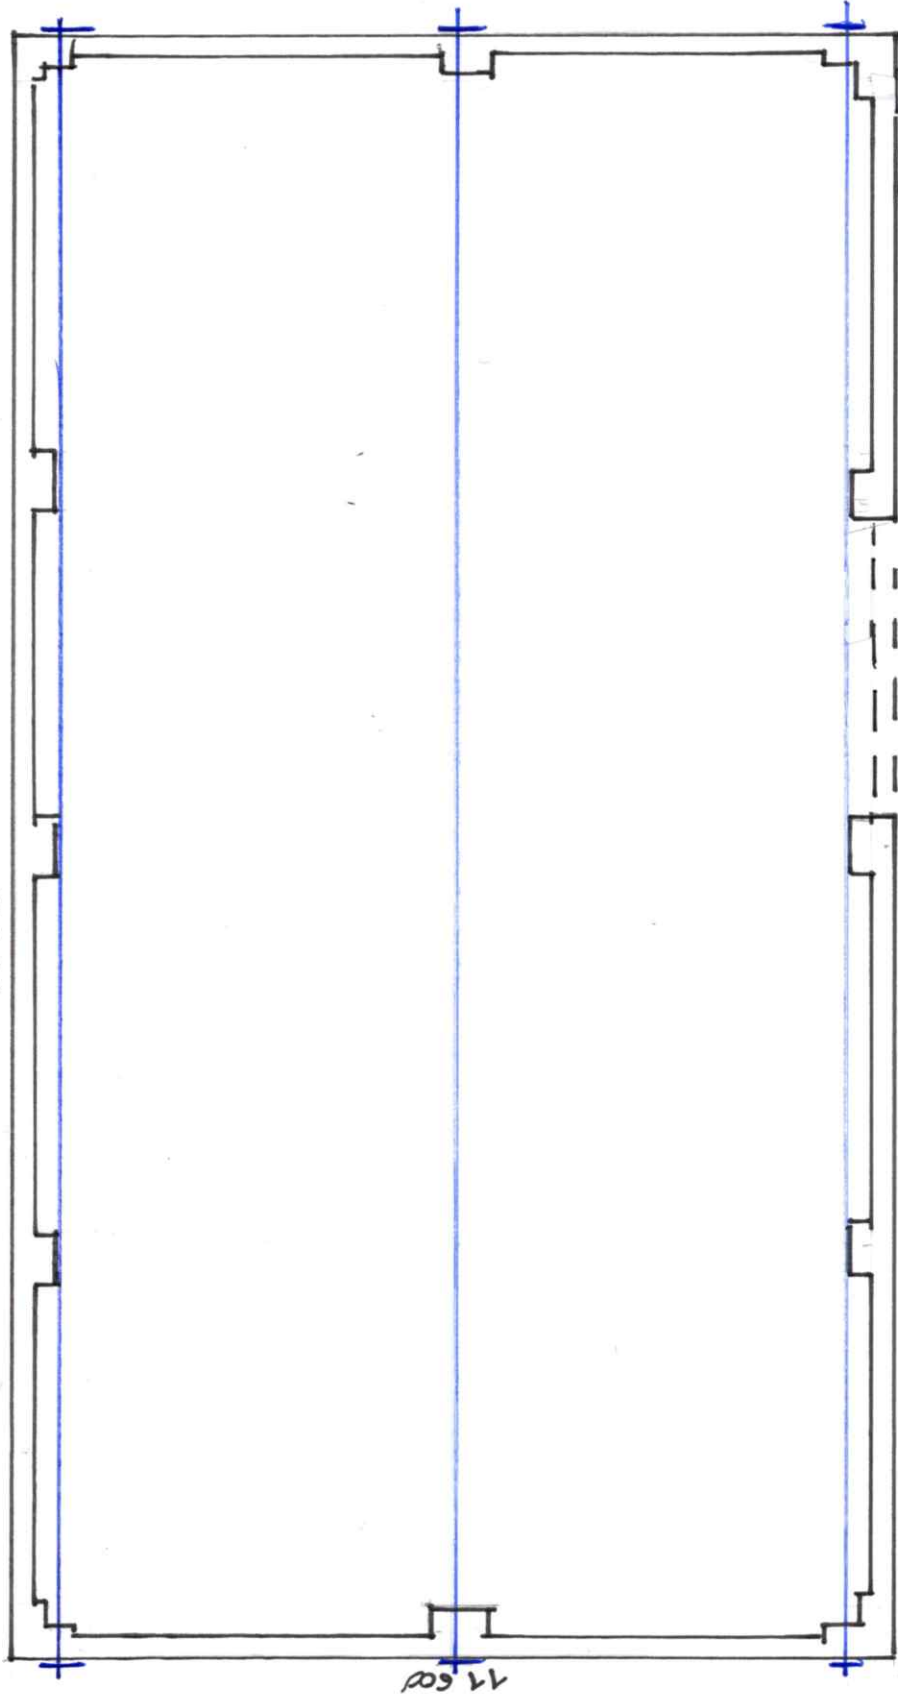

PROJEKT
Ing. SKOCEK
363 01 OSTROV.

Nahofedice c.p. 2