


PÔDORYS - 1.NP

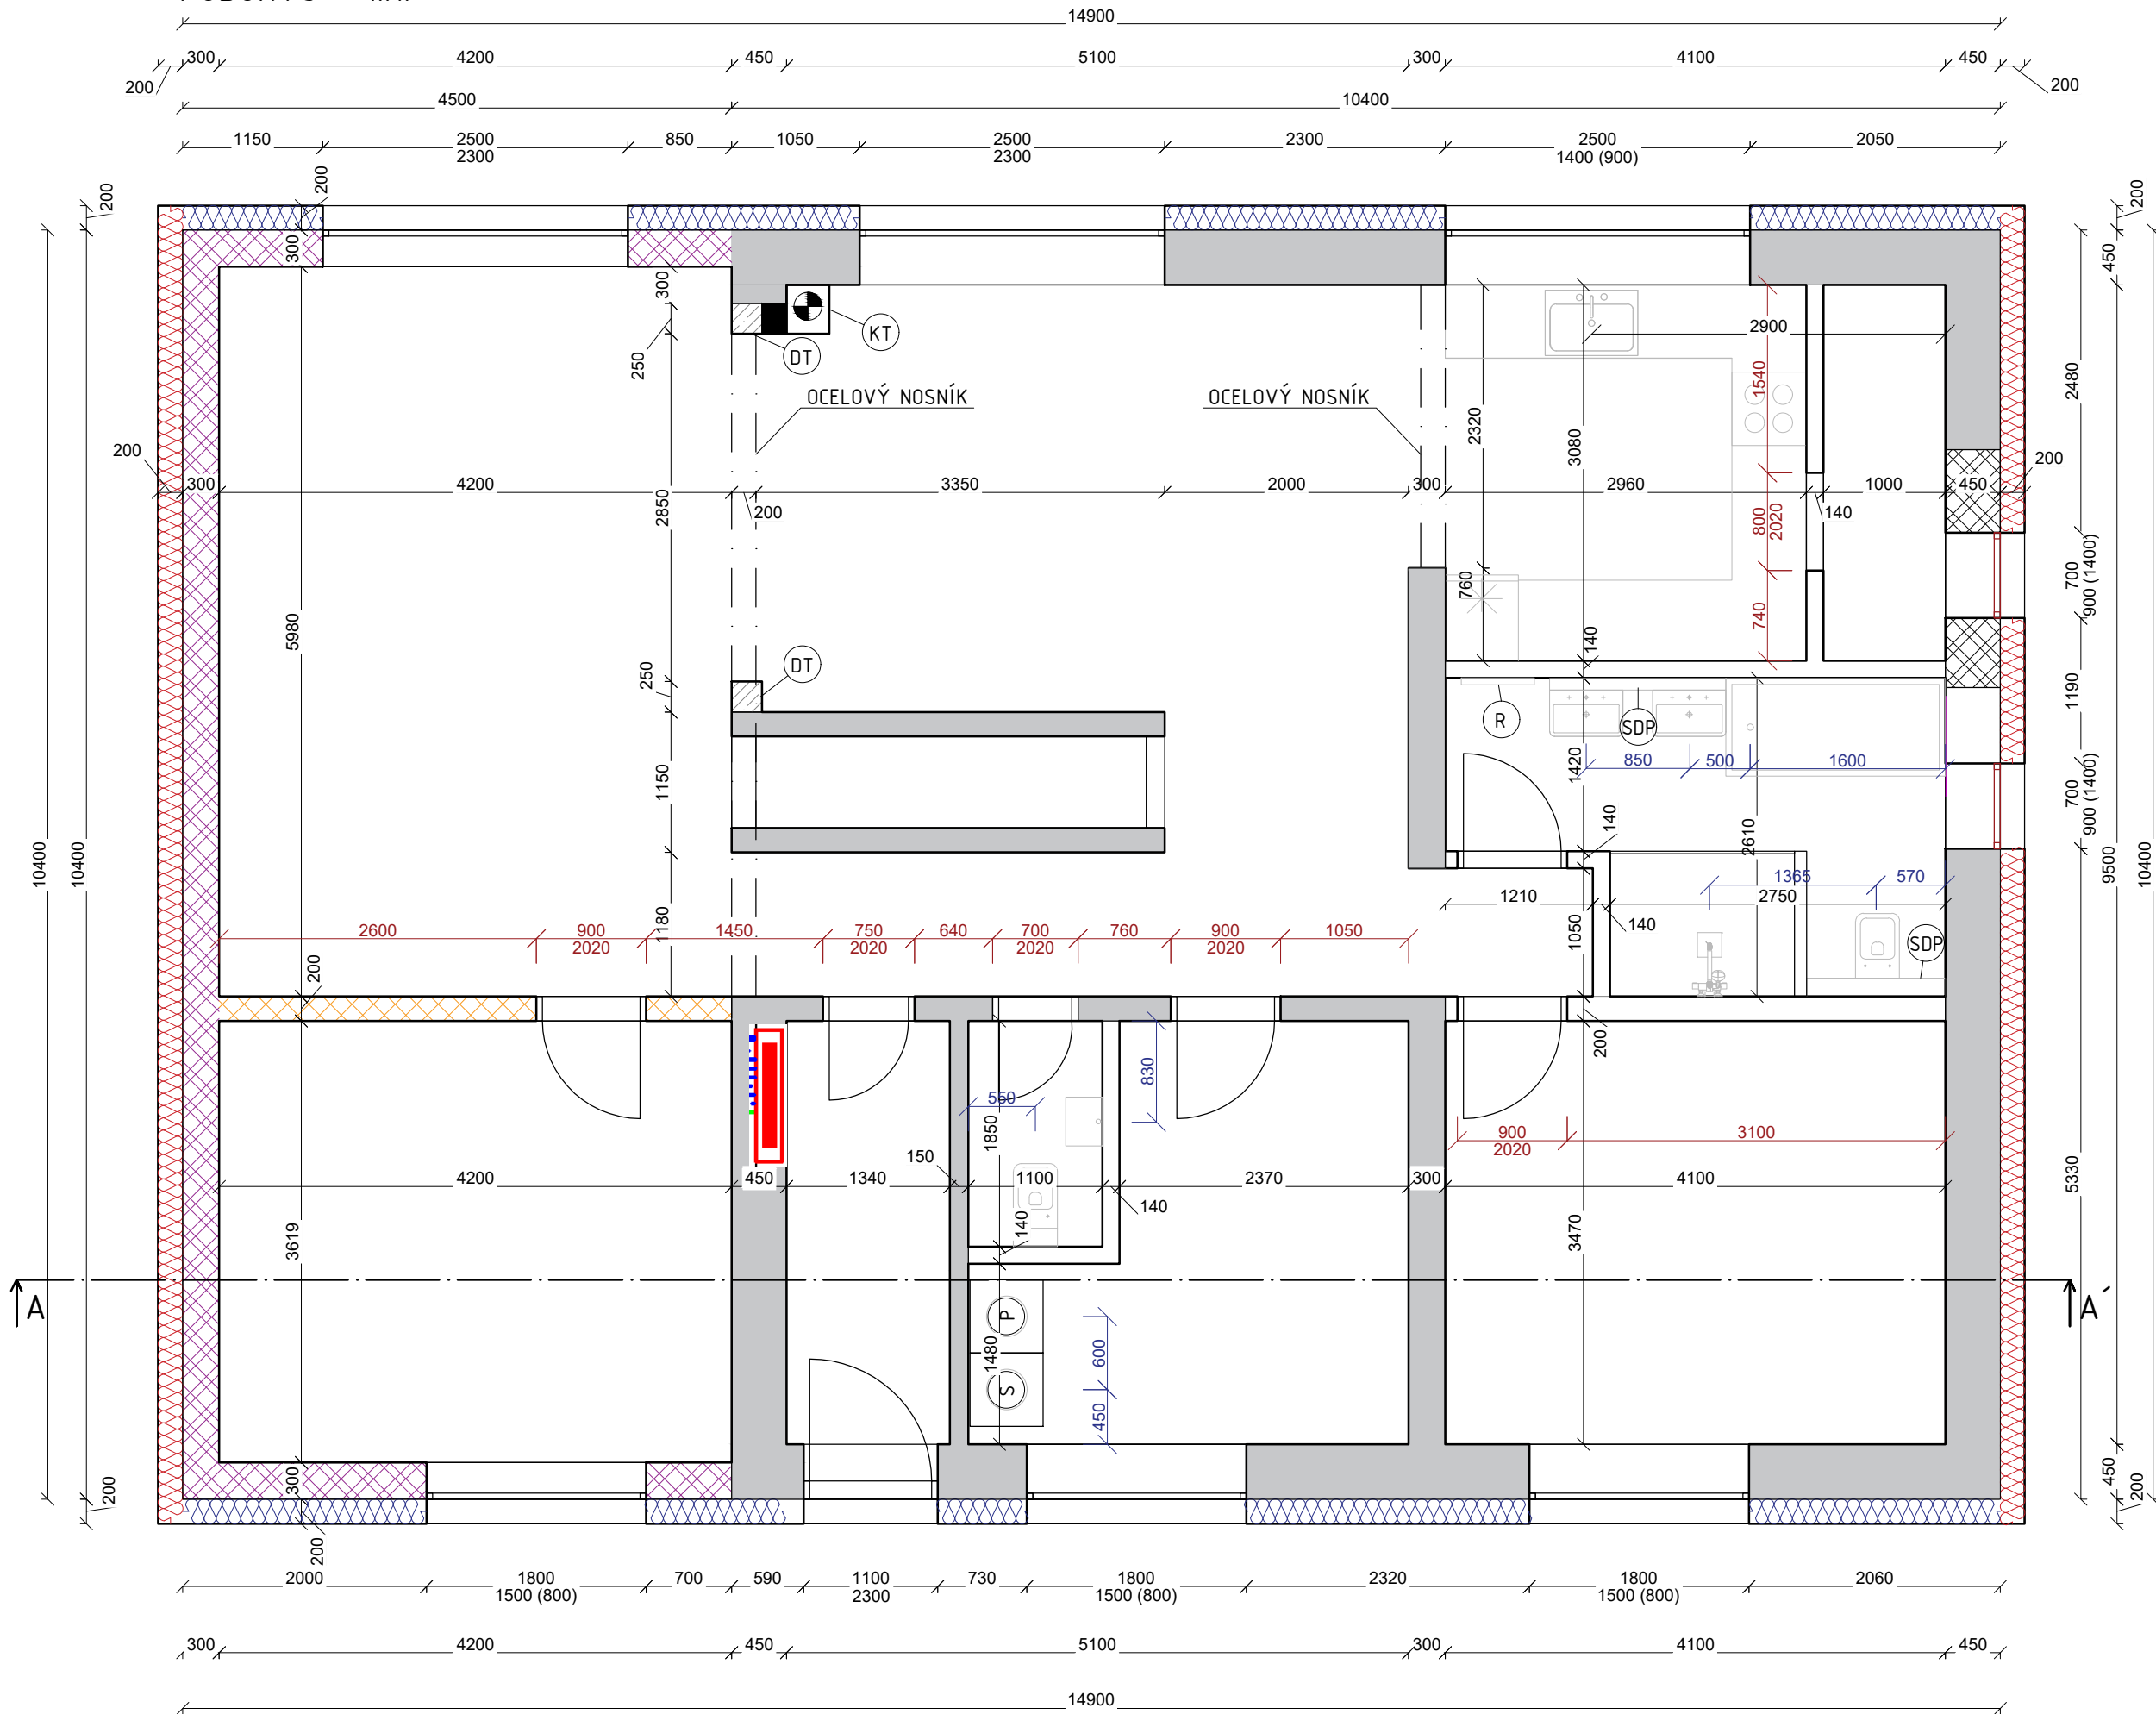


LEGENDA MATERIÁLOV:




NOSNÉ MURIVO - KERAM. MURIVO HR. 300 mm



NENOSNÉ MURIVO - KERAM. MURIVO HR. 200 mm

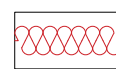

TI - MINRÁLNA VATA - HR. 200 mm

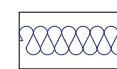

TI - POLYSTYRÉN - HR. 200 mm