



0895

# PŘÍZEMÍ

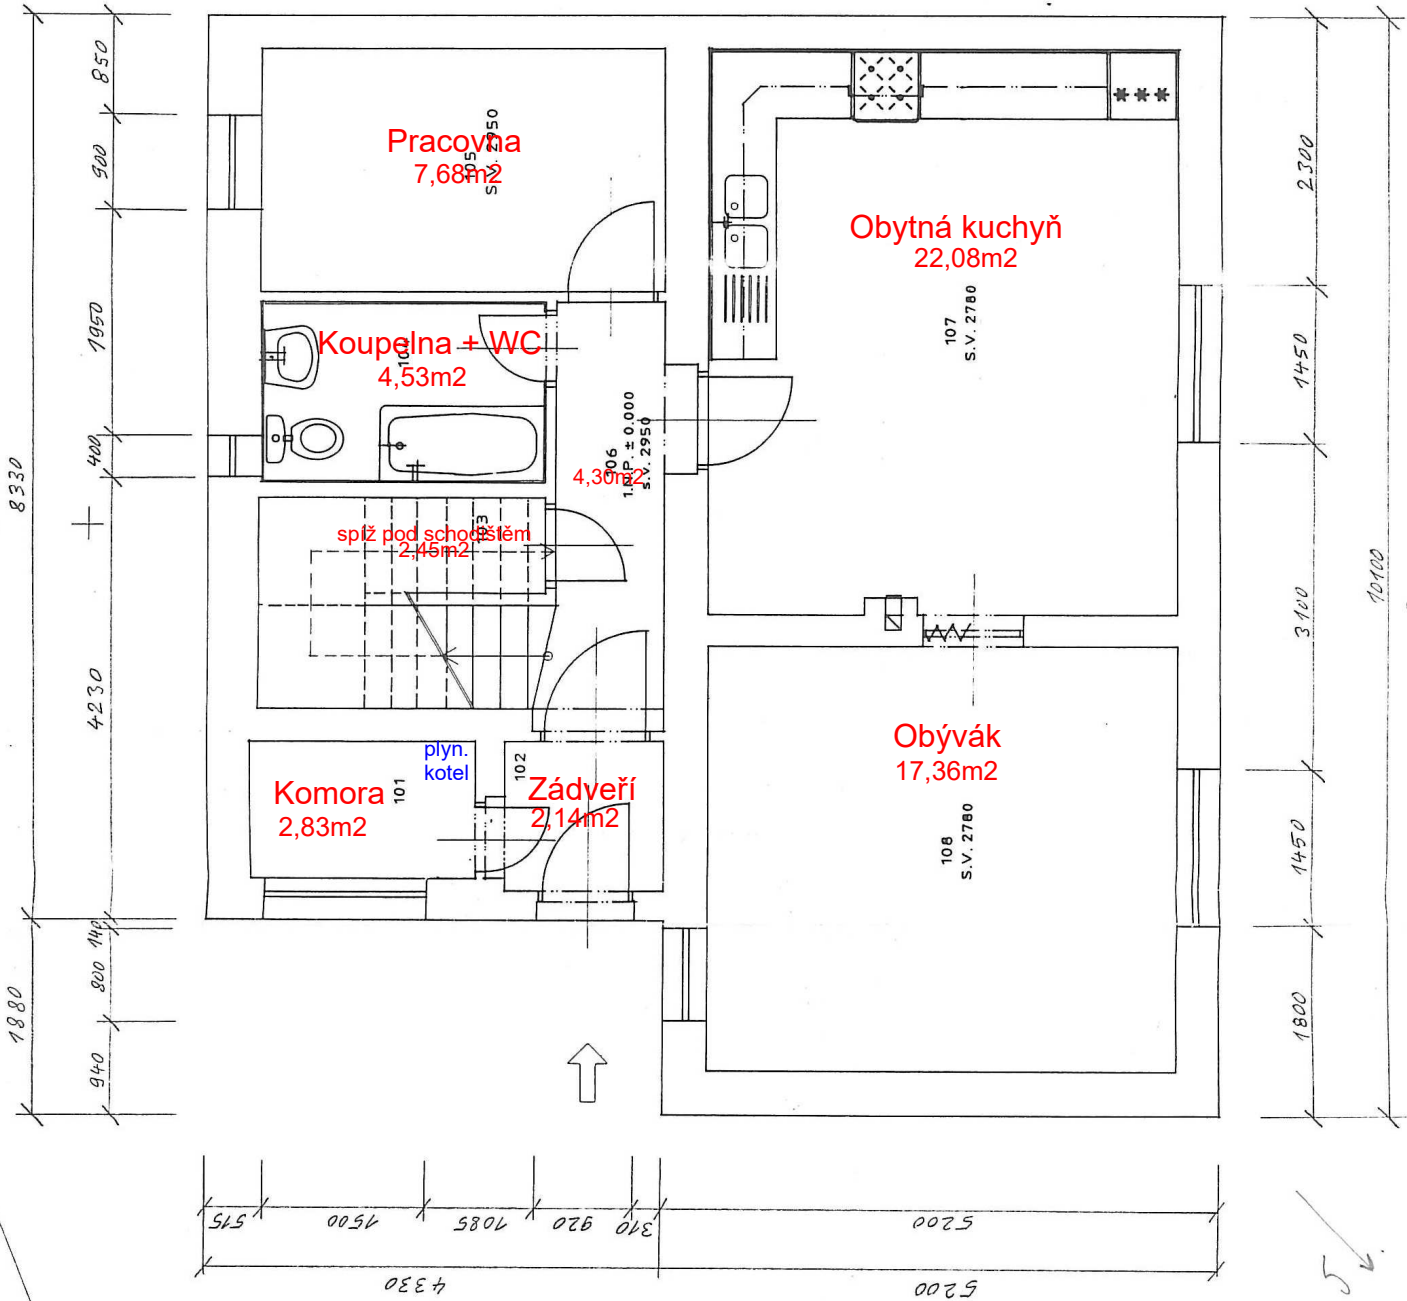

PŮDORYS 1. NP. 1:50

1. PATRO

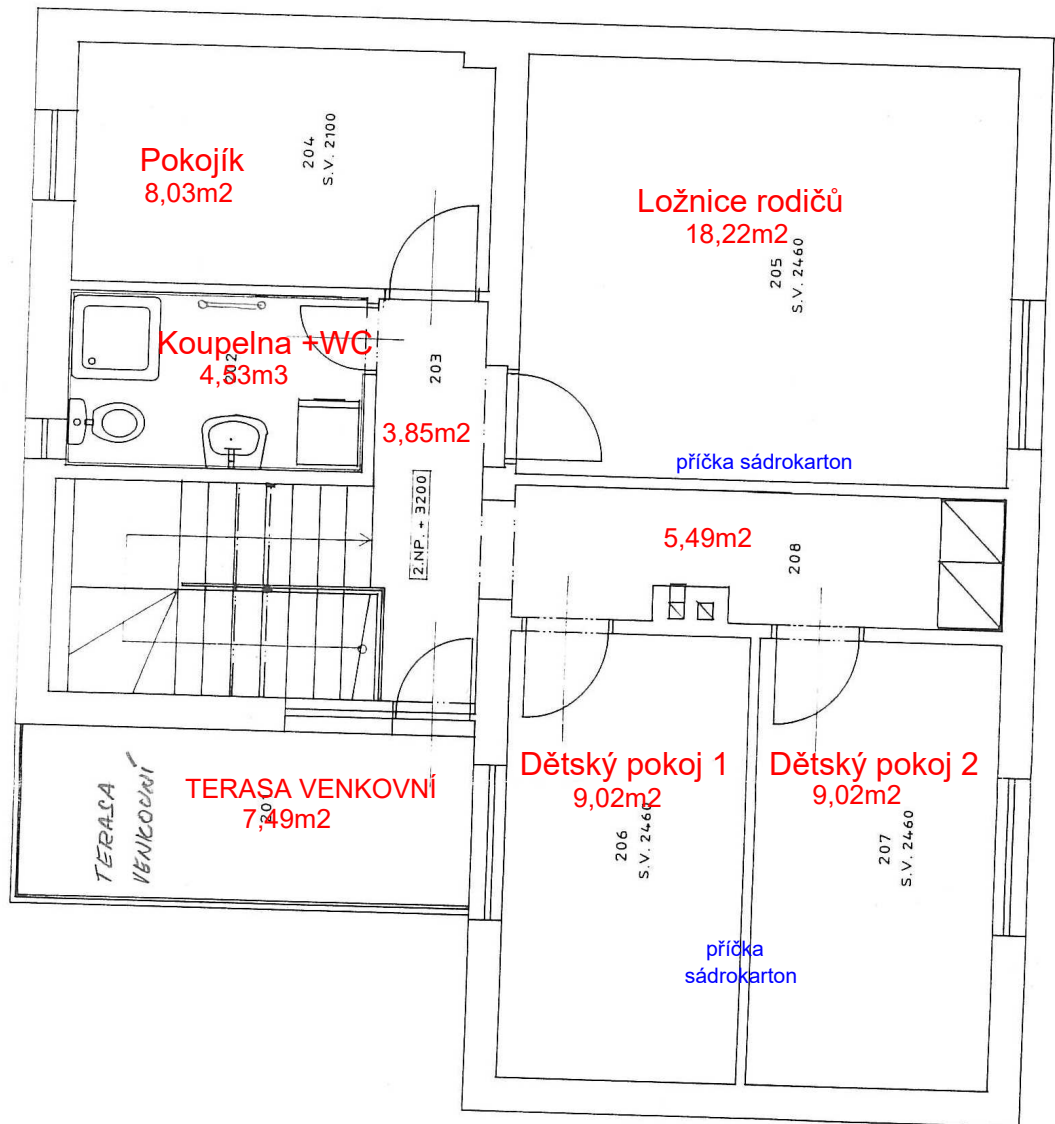

PŮDORYS 2. NP

M 1:50