


I. PATRU.

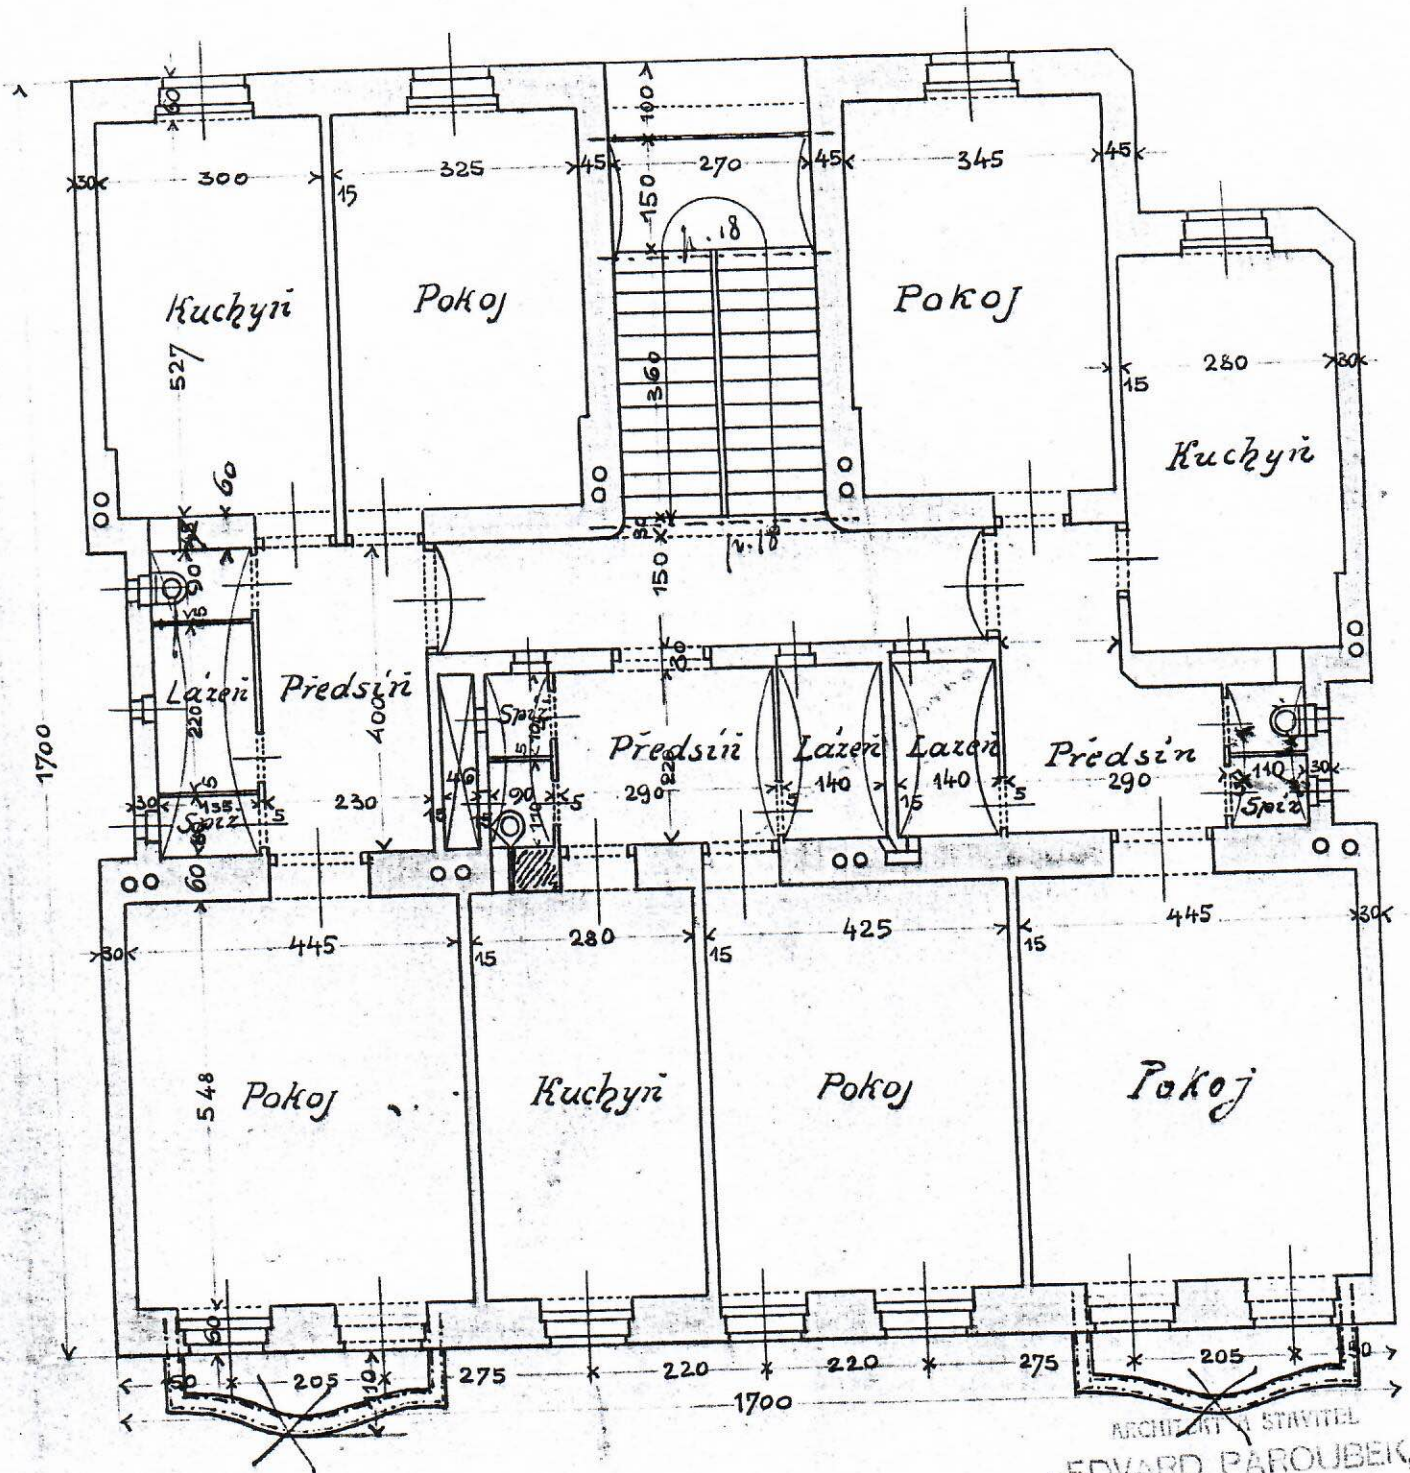

ARCHITEKT A STAVITEL

EDVARD PAROUBEK,
ZIZKOV 939.

Vošar Mottl Edvard Paroubek.