



Pohľad A

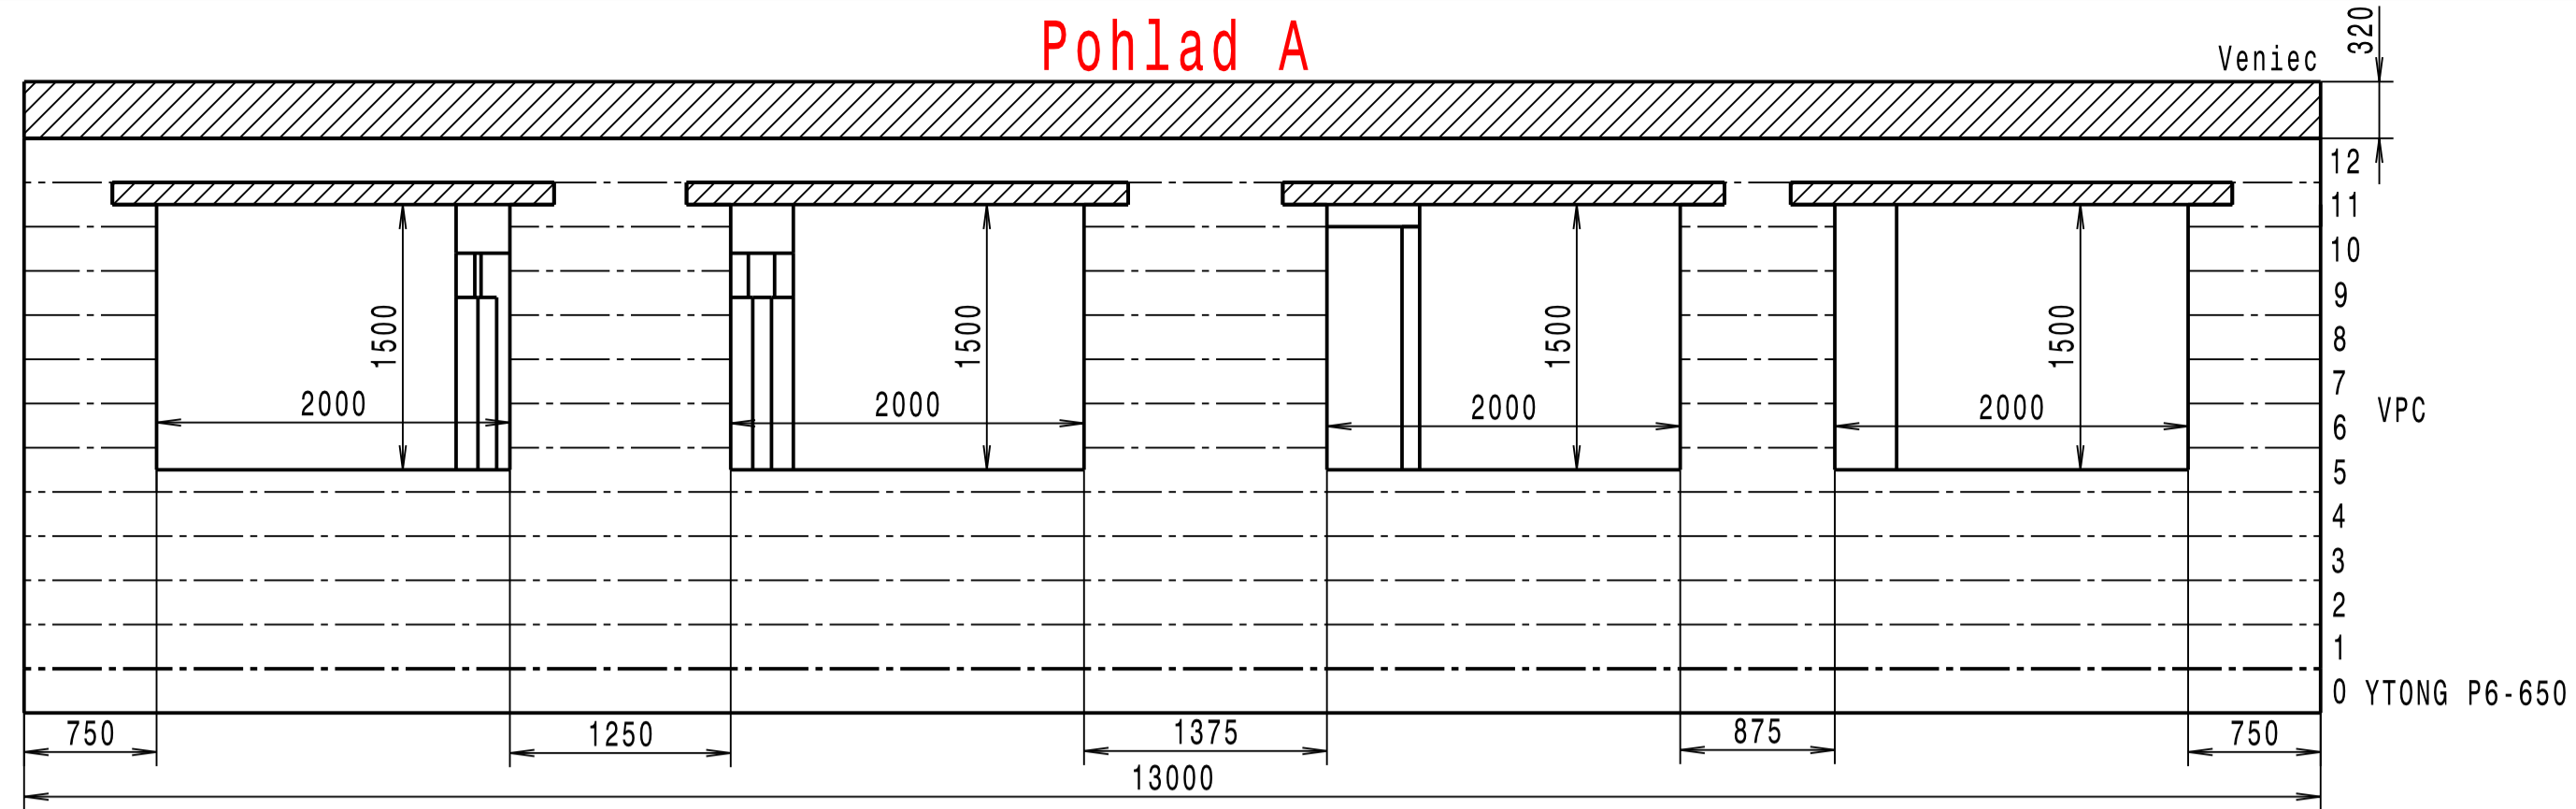


Nosne steny 240mm VPC	
Stena	Plocha (m2)
A	25.8
B	20.4
C	34.3
D	25.2
E	26.8
Spoľu	132.5m2


Pohľad B

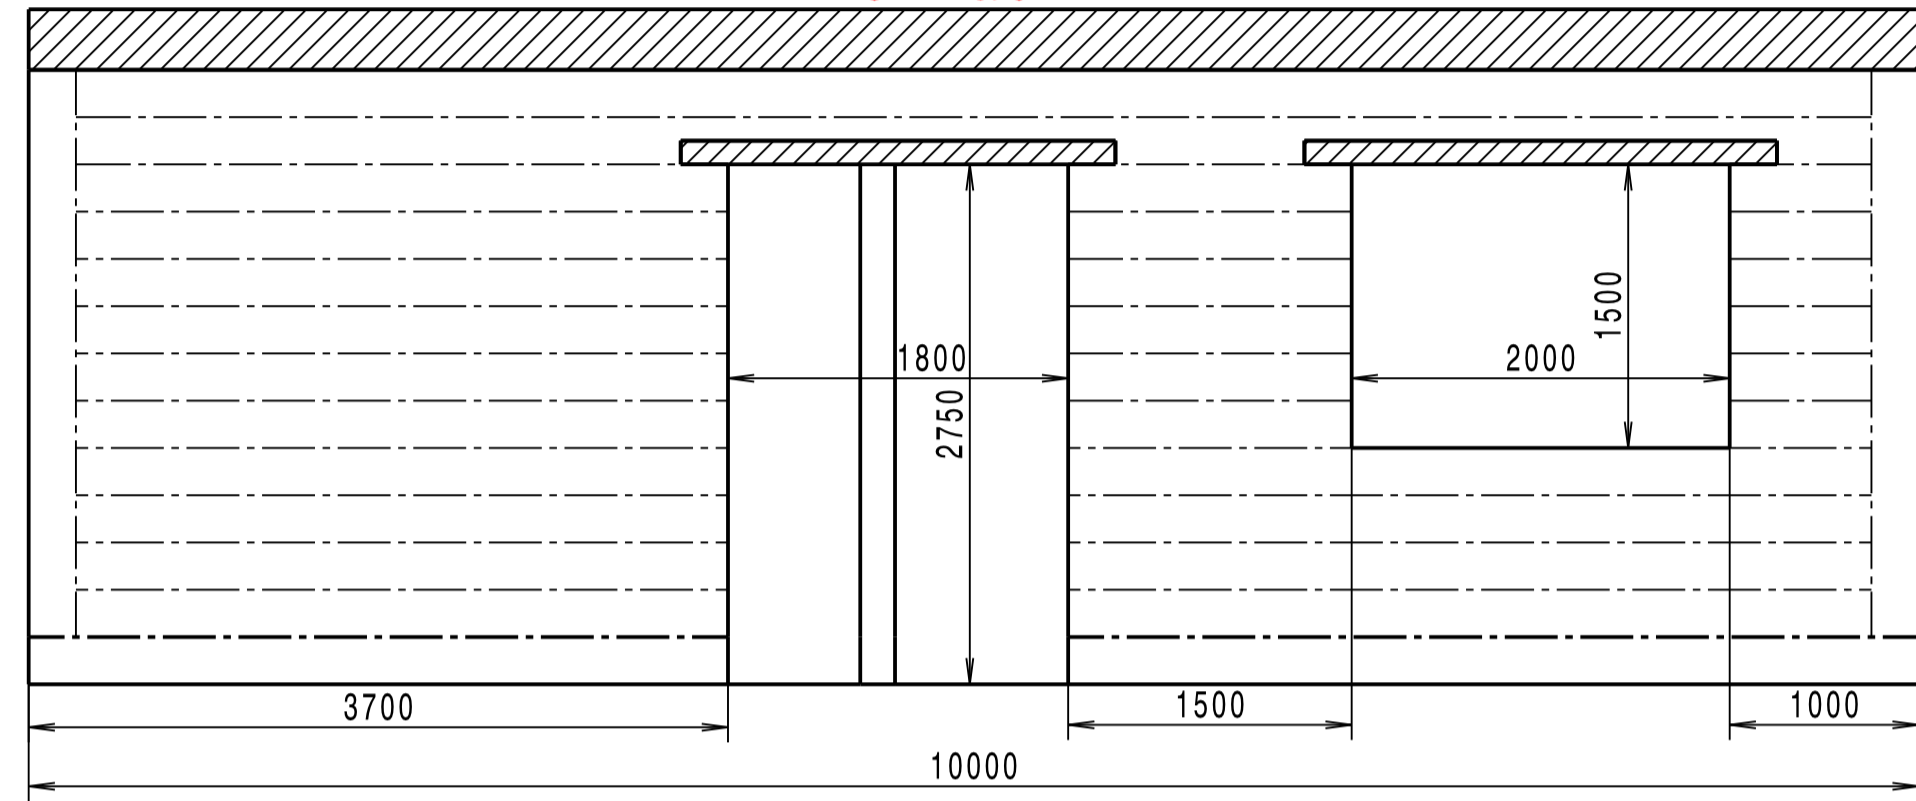


Pohľad C

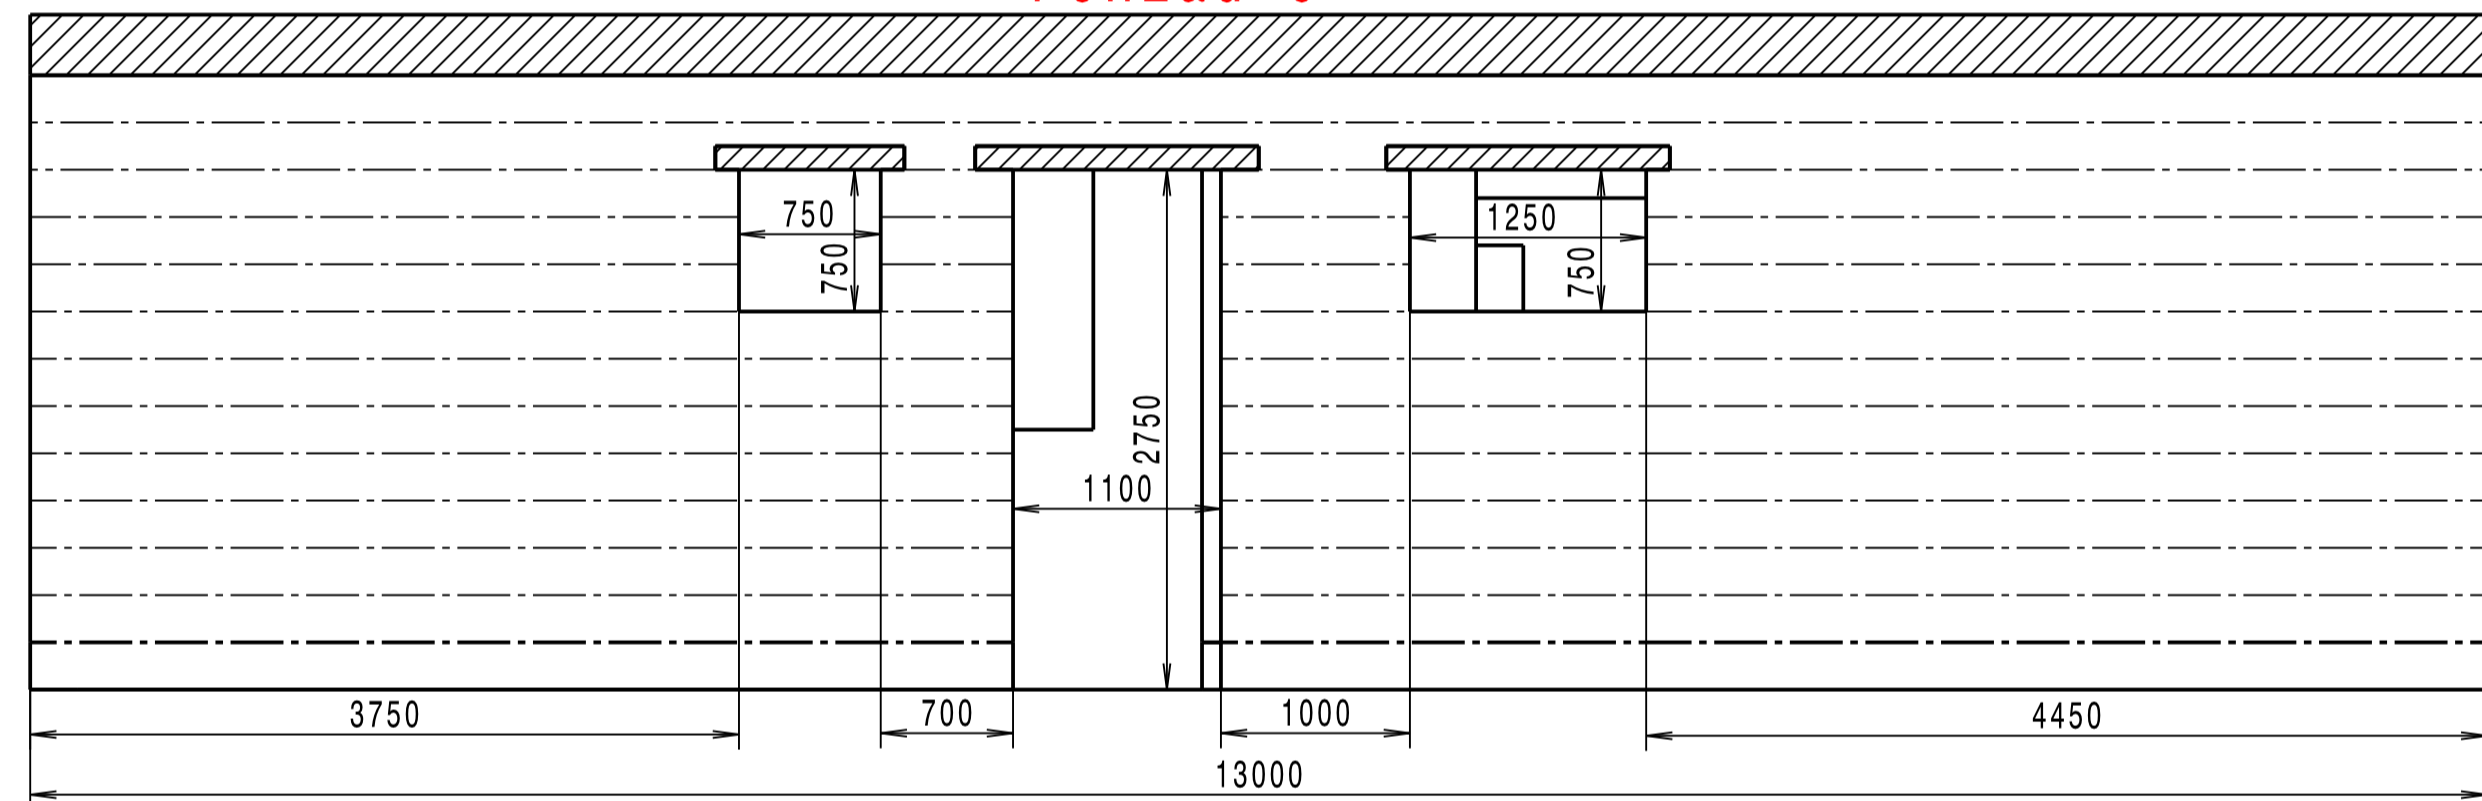

Pohľad D

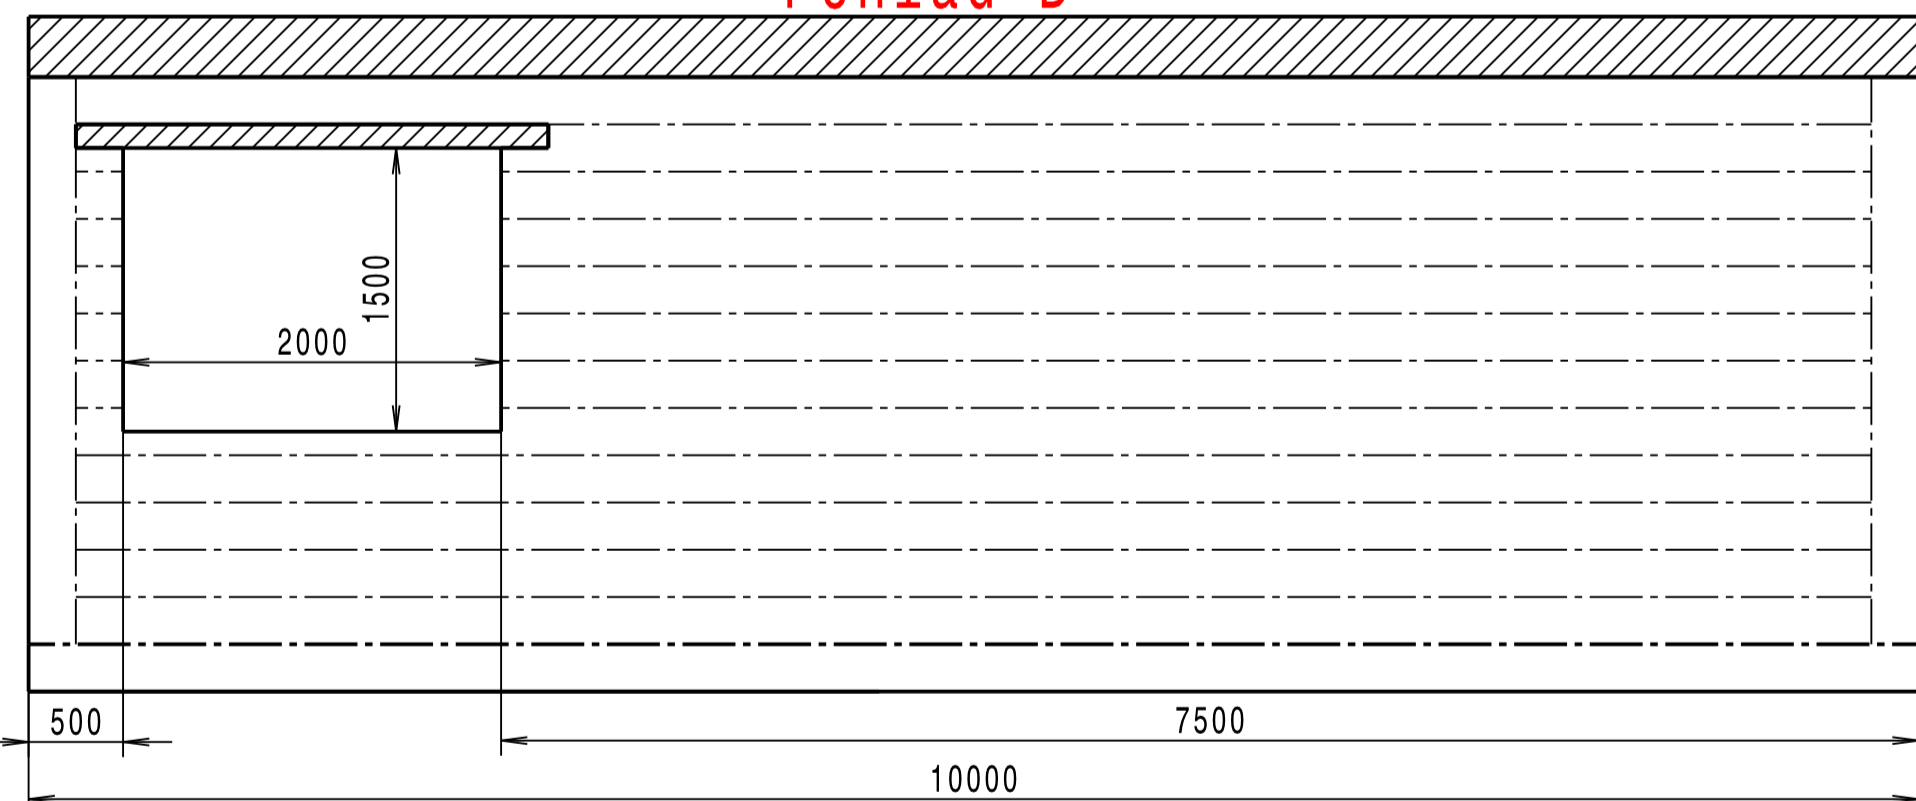

Rez E-E

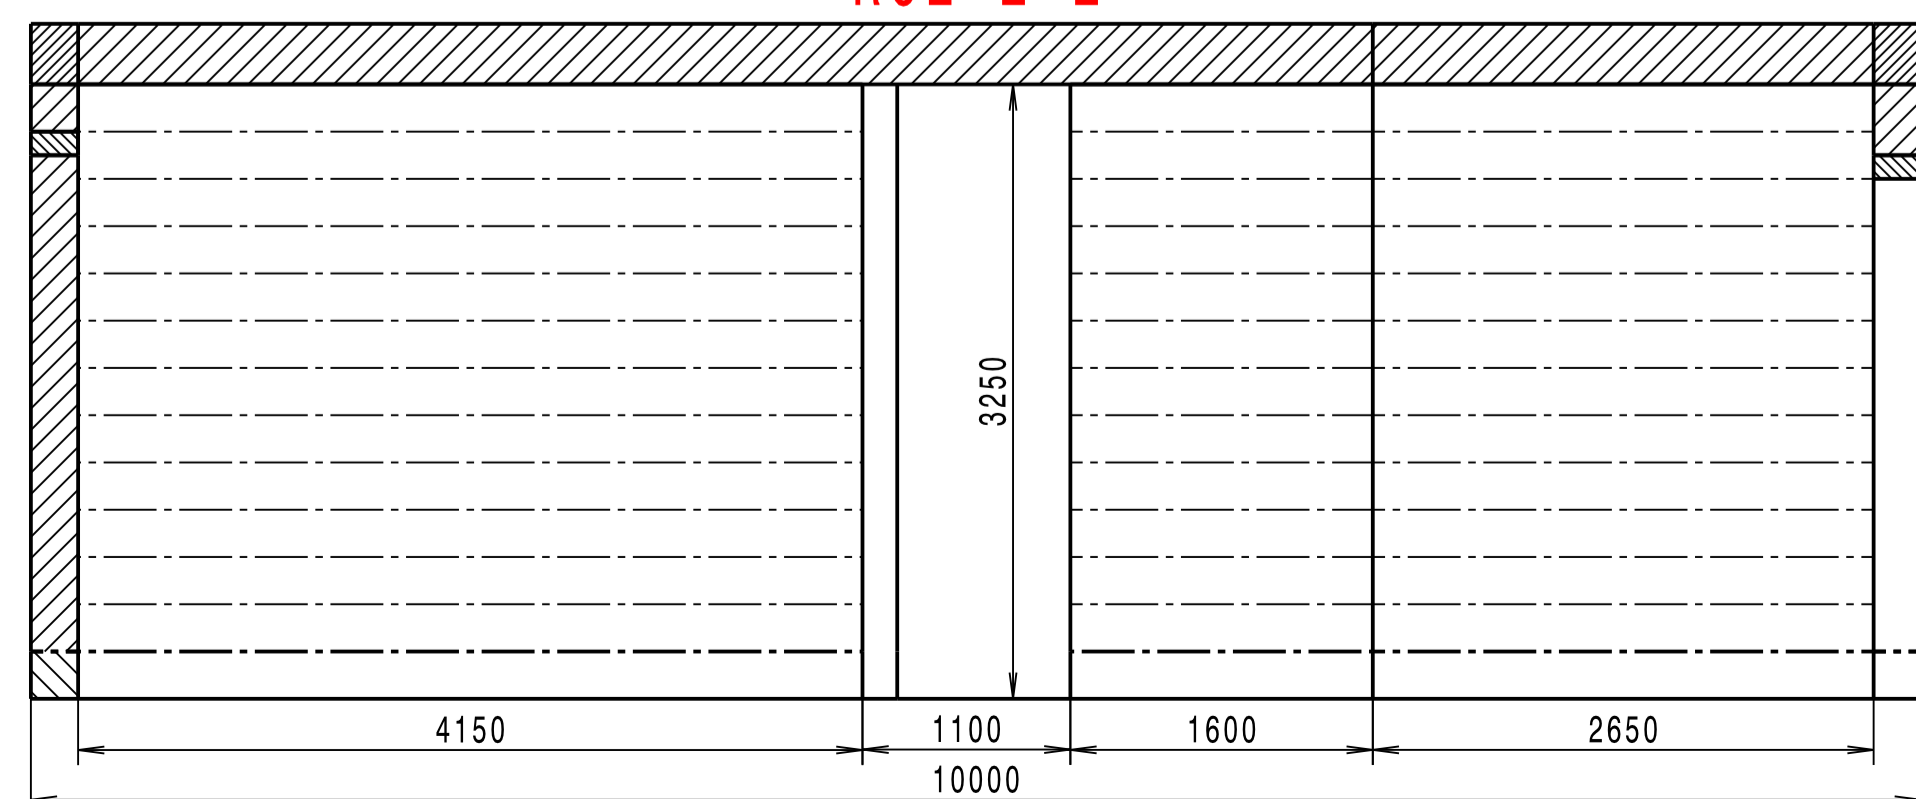

VPC	Priečky 150mm	Priečky 115mm
Stena	Plocha (m2)	Plocha (m2)
1	8.1	
2	8.5	
3	12.3	
4	5.3	
5		2.1
6	6.8	
7	12.3	
8		6.1
9		5.3
10	8.4	
11	9.4	
12	8.2	
Spoľu	79.3m2	13.5m2

Preklad priecky	Dlžka	Pocet
Hrubka 150mm	1250mm	6ks
Hrubka 115mm	1000mm	1ks
Preklad nosne steny		
Hrubka 240mm	2500mm	7ks
Hrubka 240mm	1500mm	2ks
Hrubka 240mm	1000mm	1ks

