


Pozemok

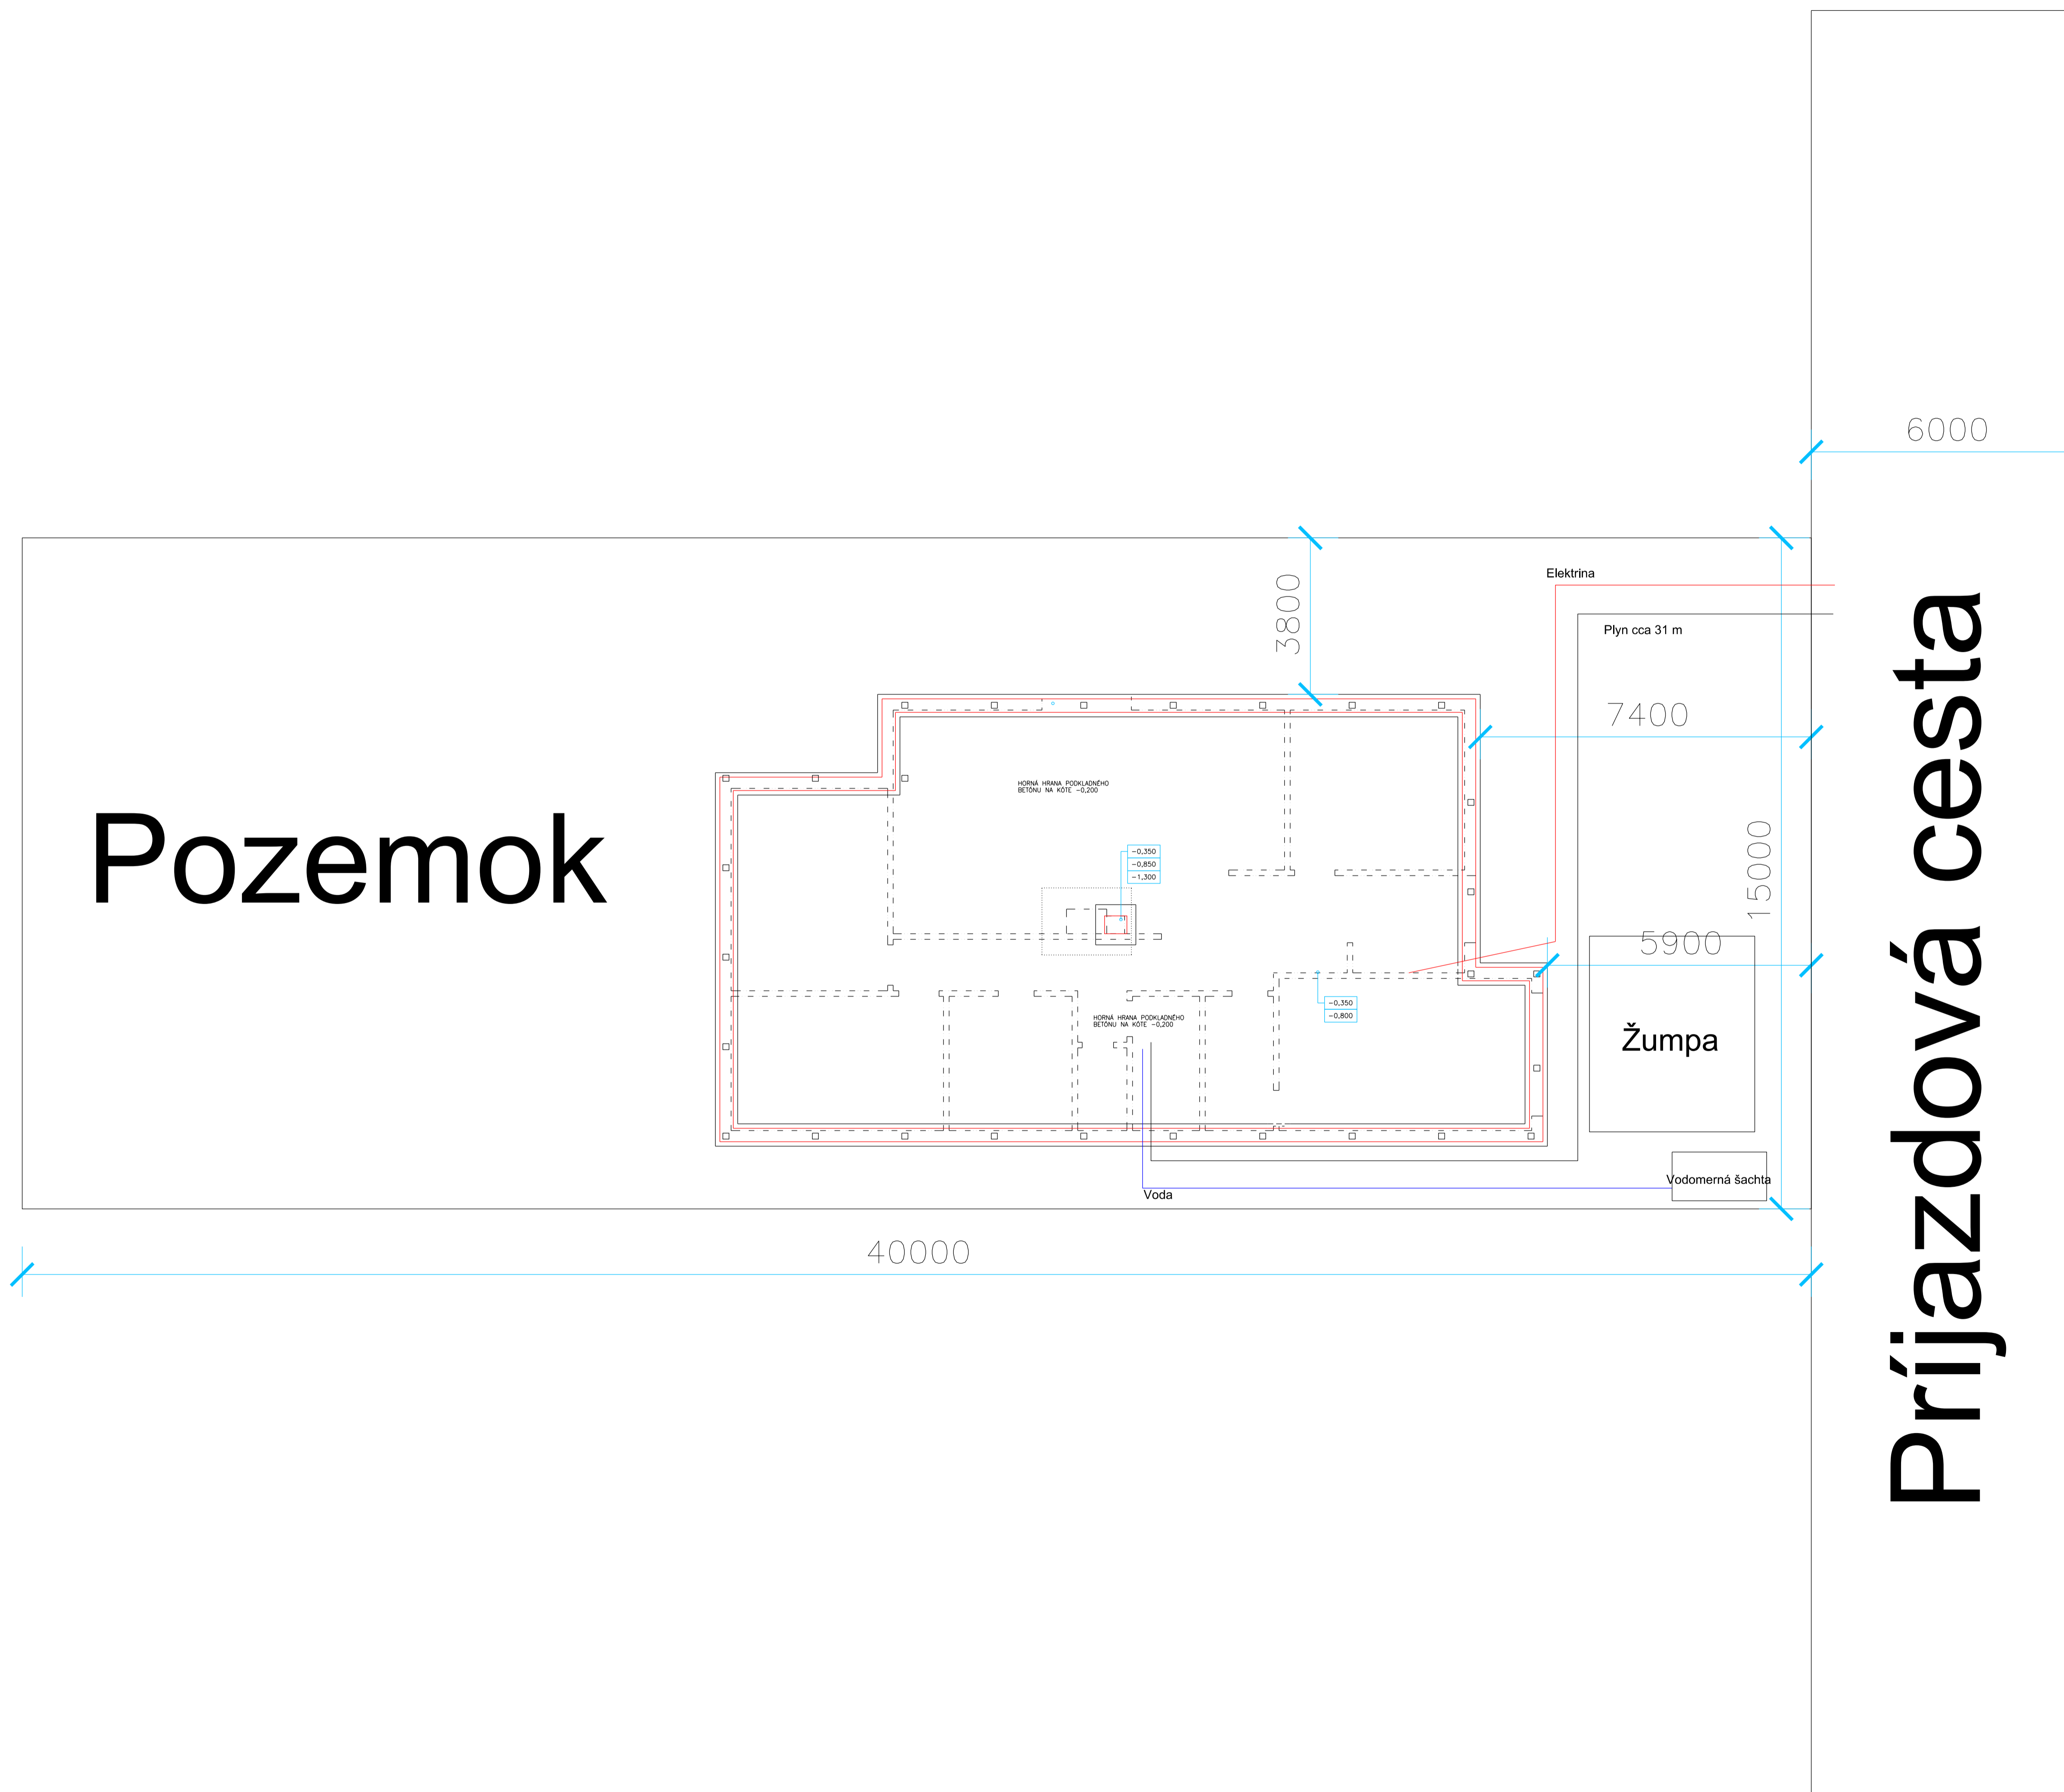

Prijazdová cesta