


1.10 - kuchyňa	PZ: 24,4°C
PZ1: Laminátové parkety	Rúrka Gaboltherm
Systém Gaboltherm 1.2.3	HR-PB helia DD Ø15x1,5
Icelk=72,3m	S=15,00m ²
LpZ=22,3mm	m=1,0 1/min

1.11 - Kuchynka 1. úr.	PZ: 30,0°C
PZ1: Keramická dlažba	Rúrka Gaboltherm
Systém Gaboltherm 1.2.3	HR-PB helia DD Ø15x1,5
Icelk=31,4m	S=2,50m ²
LpZ=150mm	m=0,4 1/min

CE 900.450	PZ: 30,0°C
50Hz, Pel=300W	Rúrka Gaboltherm
CE 900.450	HR-PB helia DD Ø15x1,5
50Hz, Pel=300W	S=4,10m ²
	m=0,5 1/min

1.07 - Kúpeľňa	PZ: 30,0°C
PZ1: Keramická dlažba	Rúrka Gaboltherm
Systém Gaboltherm 1.2.3	HR-PB helia DD Ø15x1,5
Icelk=33,4m	S=4,10m ²
LpZ=150mm	m=0,5 1/min

1.06 - Iba	PZ: 26,7°C
PZ1: Laminátové parkety	Rúrka Gaboltherm
Systém Gaboltherm 1.2.3	HR-PB helia DD Ø15x1,5
Icelk=93,6m	S=13,10m ²
LpZ=150mm	m=1,6 1/min

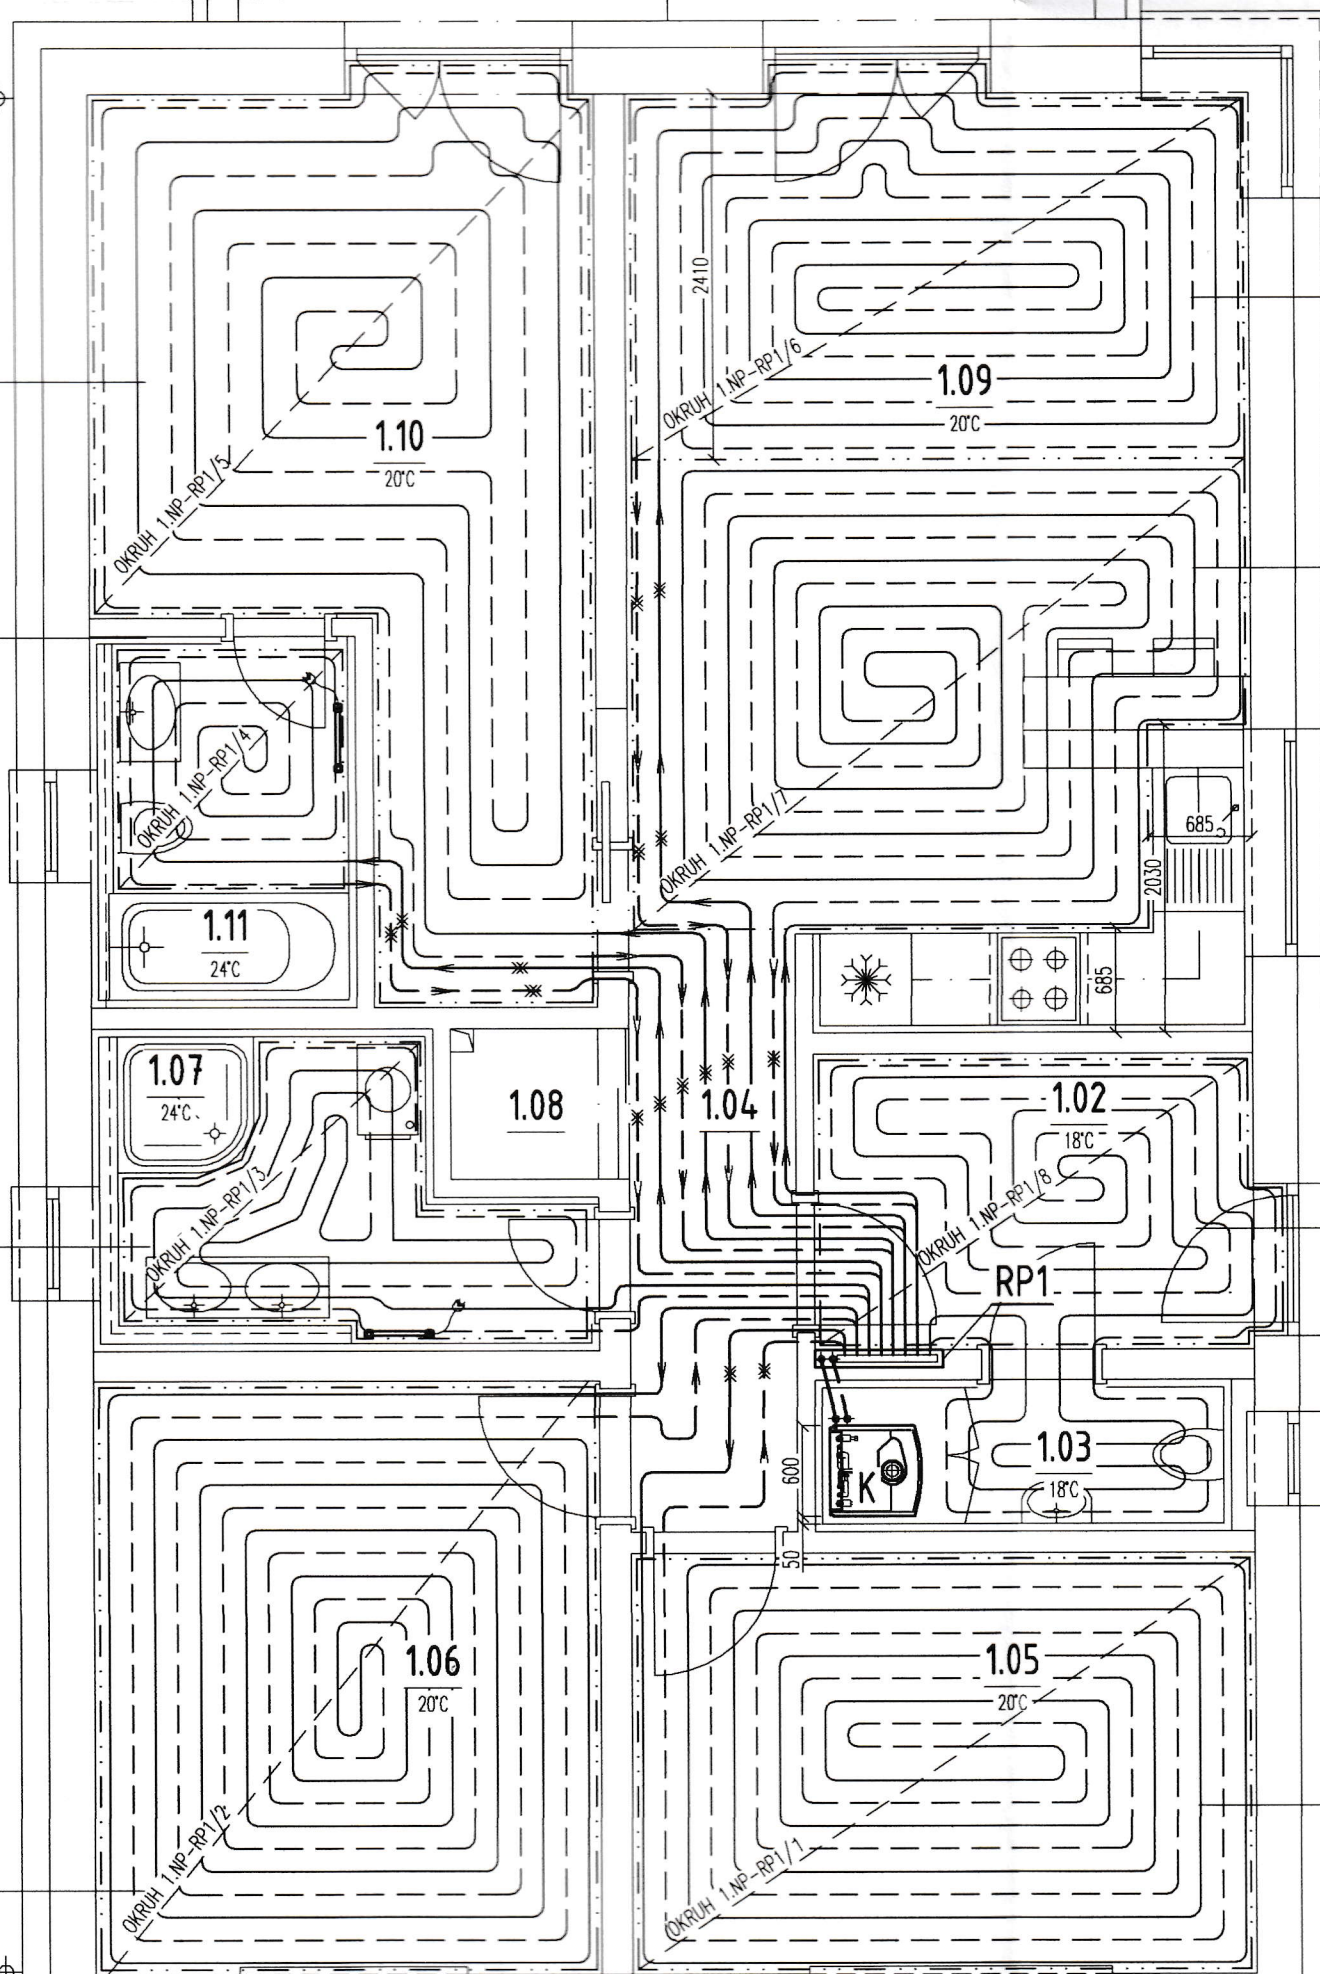

1.NP - RP1; okruh 6	1.09 - Obytná kuchyňa
(tp=42°C)	PZ: 25,2°C
PZ1: Laminátové parkety	Rúrka Gaboltherm
Systém Gaboltherm 1.2.3	HR-PB helia DD Ø15x1,5
Icelk=77,9m	S=10,00m ²

1.NP - RP1; okruh 7	1.09 - Obytná kuchyňa
(tp=42°C)	PZ: 25,2°C
PZ1: Laminátové parkety	Rúrka Gaboltherm
Systém Gaboltherm 1.2.3	HR-PB helia DD Ø15x1,5
Icelk=86,8m	S=11,60m ²

1.02 - Záchovňa	PZ: 25,4°C
PZ1: Keramická dlažba	Rúrka Gaboltherm
Systém Gaboltherm 1.2.3	HR-PB helia DD Ø15x1,5
Icelk=48,6m	S=5,30m ²

1.NP - RP1; okruh 8	1.02 - Záchovňa
(tp=42°C)	PZ: 25,4°C
PZ1: Keramická dlažba	Rúrka Gaboltherm
Systém Gaboltherm 1.2.3	HR-PB helia DD Ø15x1,5
Icelk=48,6m	S=5,30m ²

(tp=42°C)	PZ: 26,4°C
PZ1: Laminátové parkety	Rúrka Gaboltherm
Systém Gaboltherm 1.2.3	HR-PB helia DD Ø15x1,5
Icelk=83,1m	S=11,40m ²