


# Pozemok

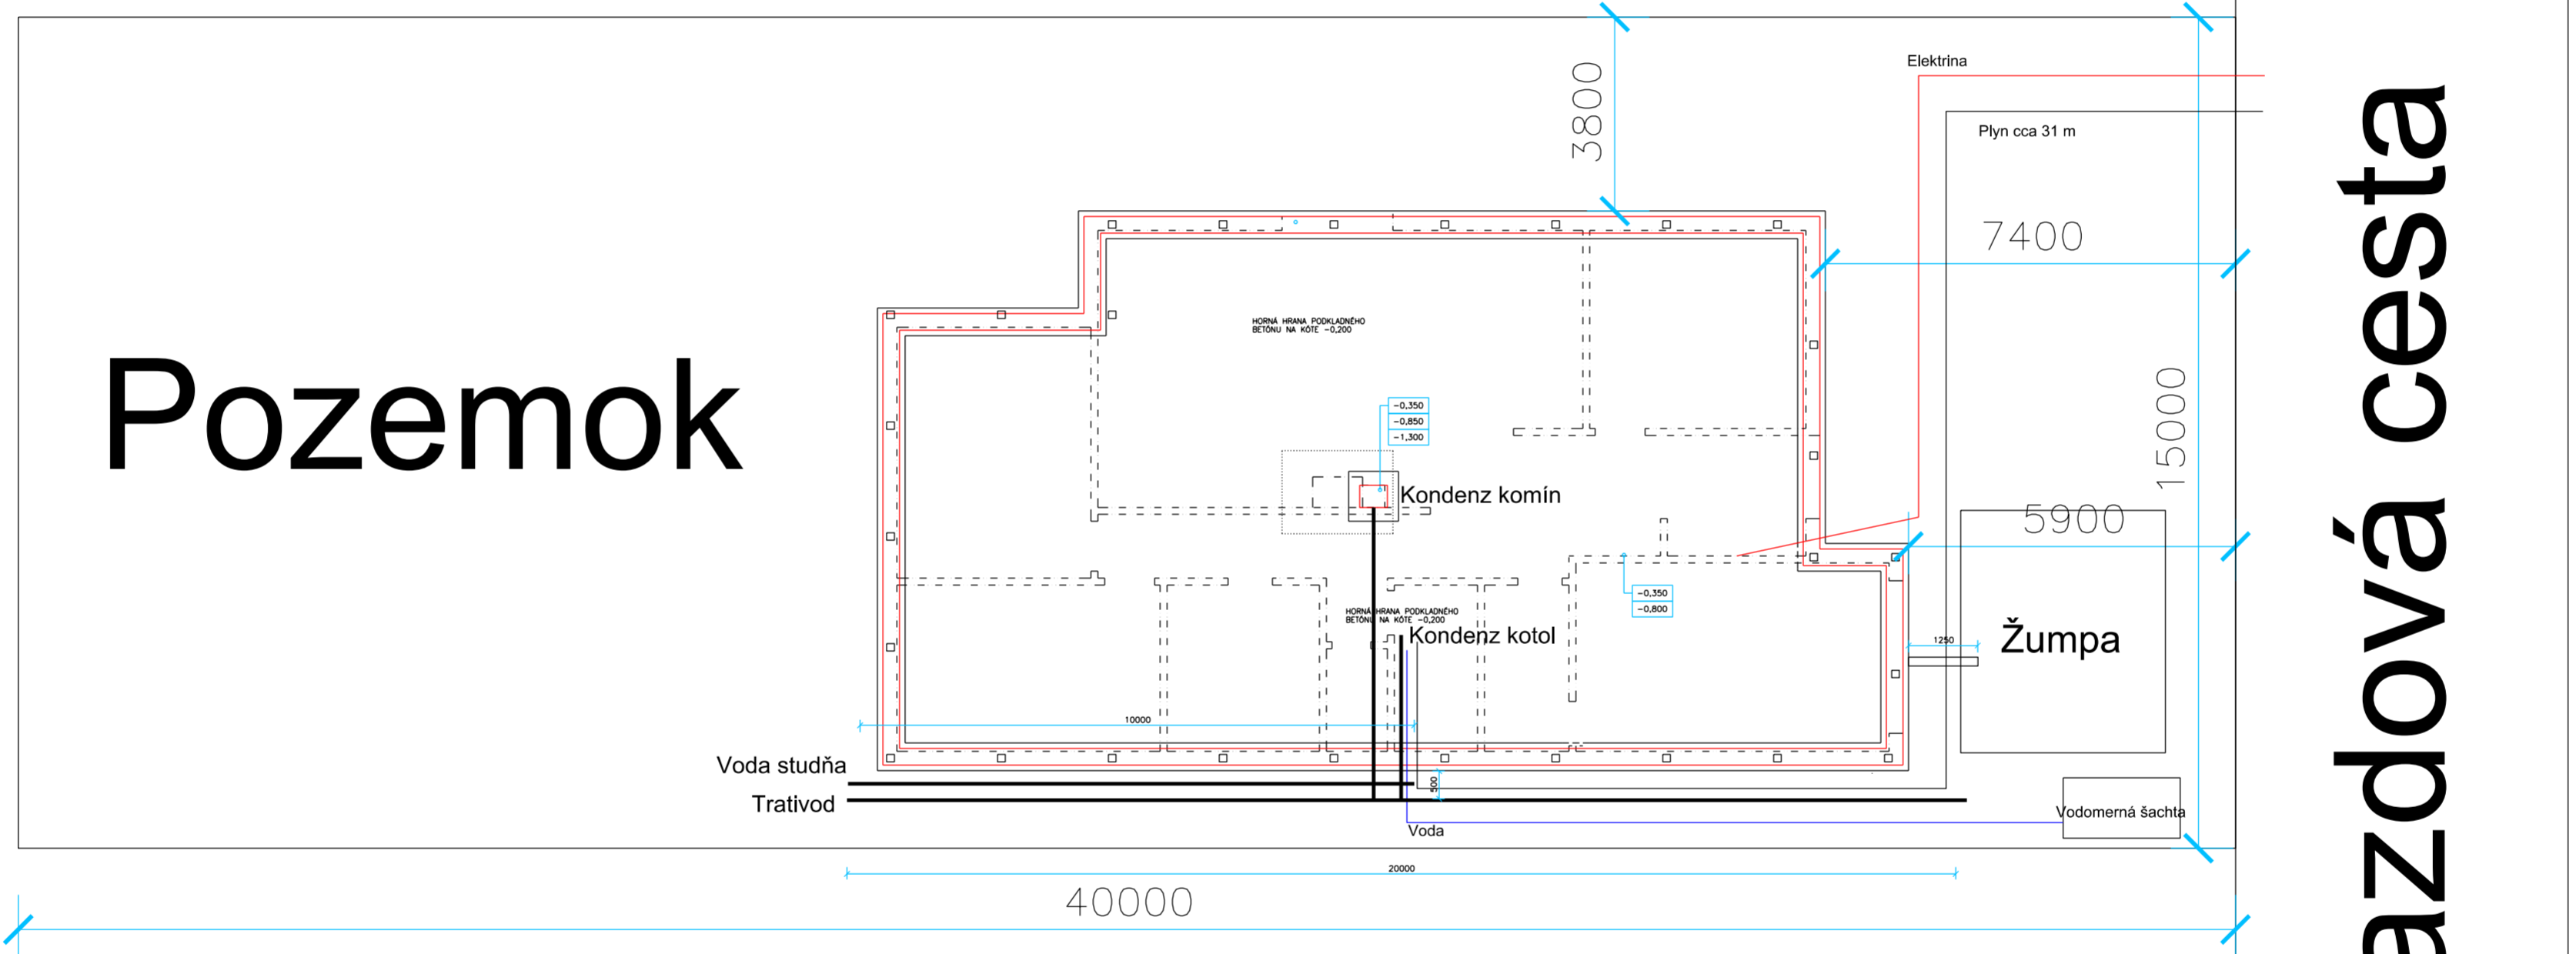

# Prijazdová cesta