




Front view  
Scale: 1:15

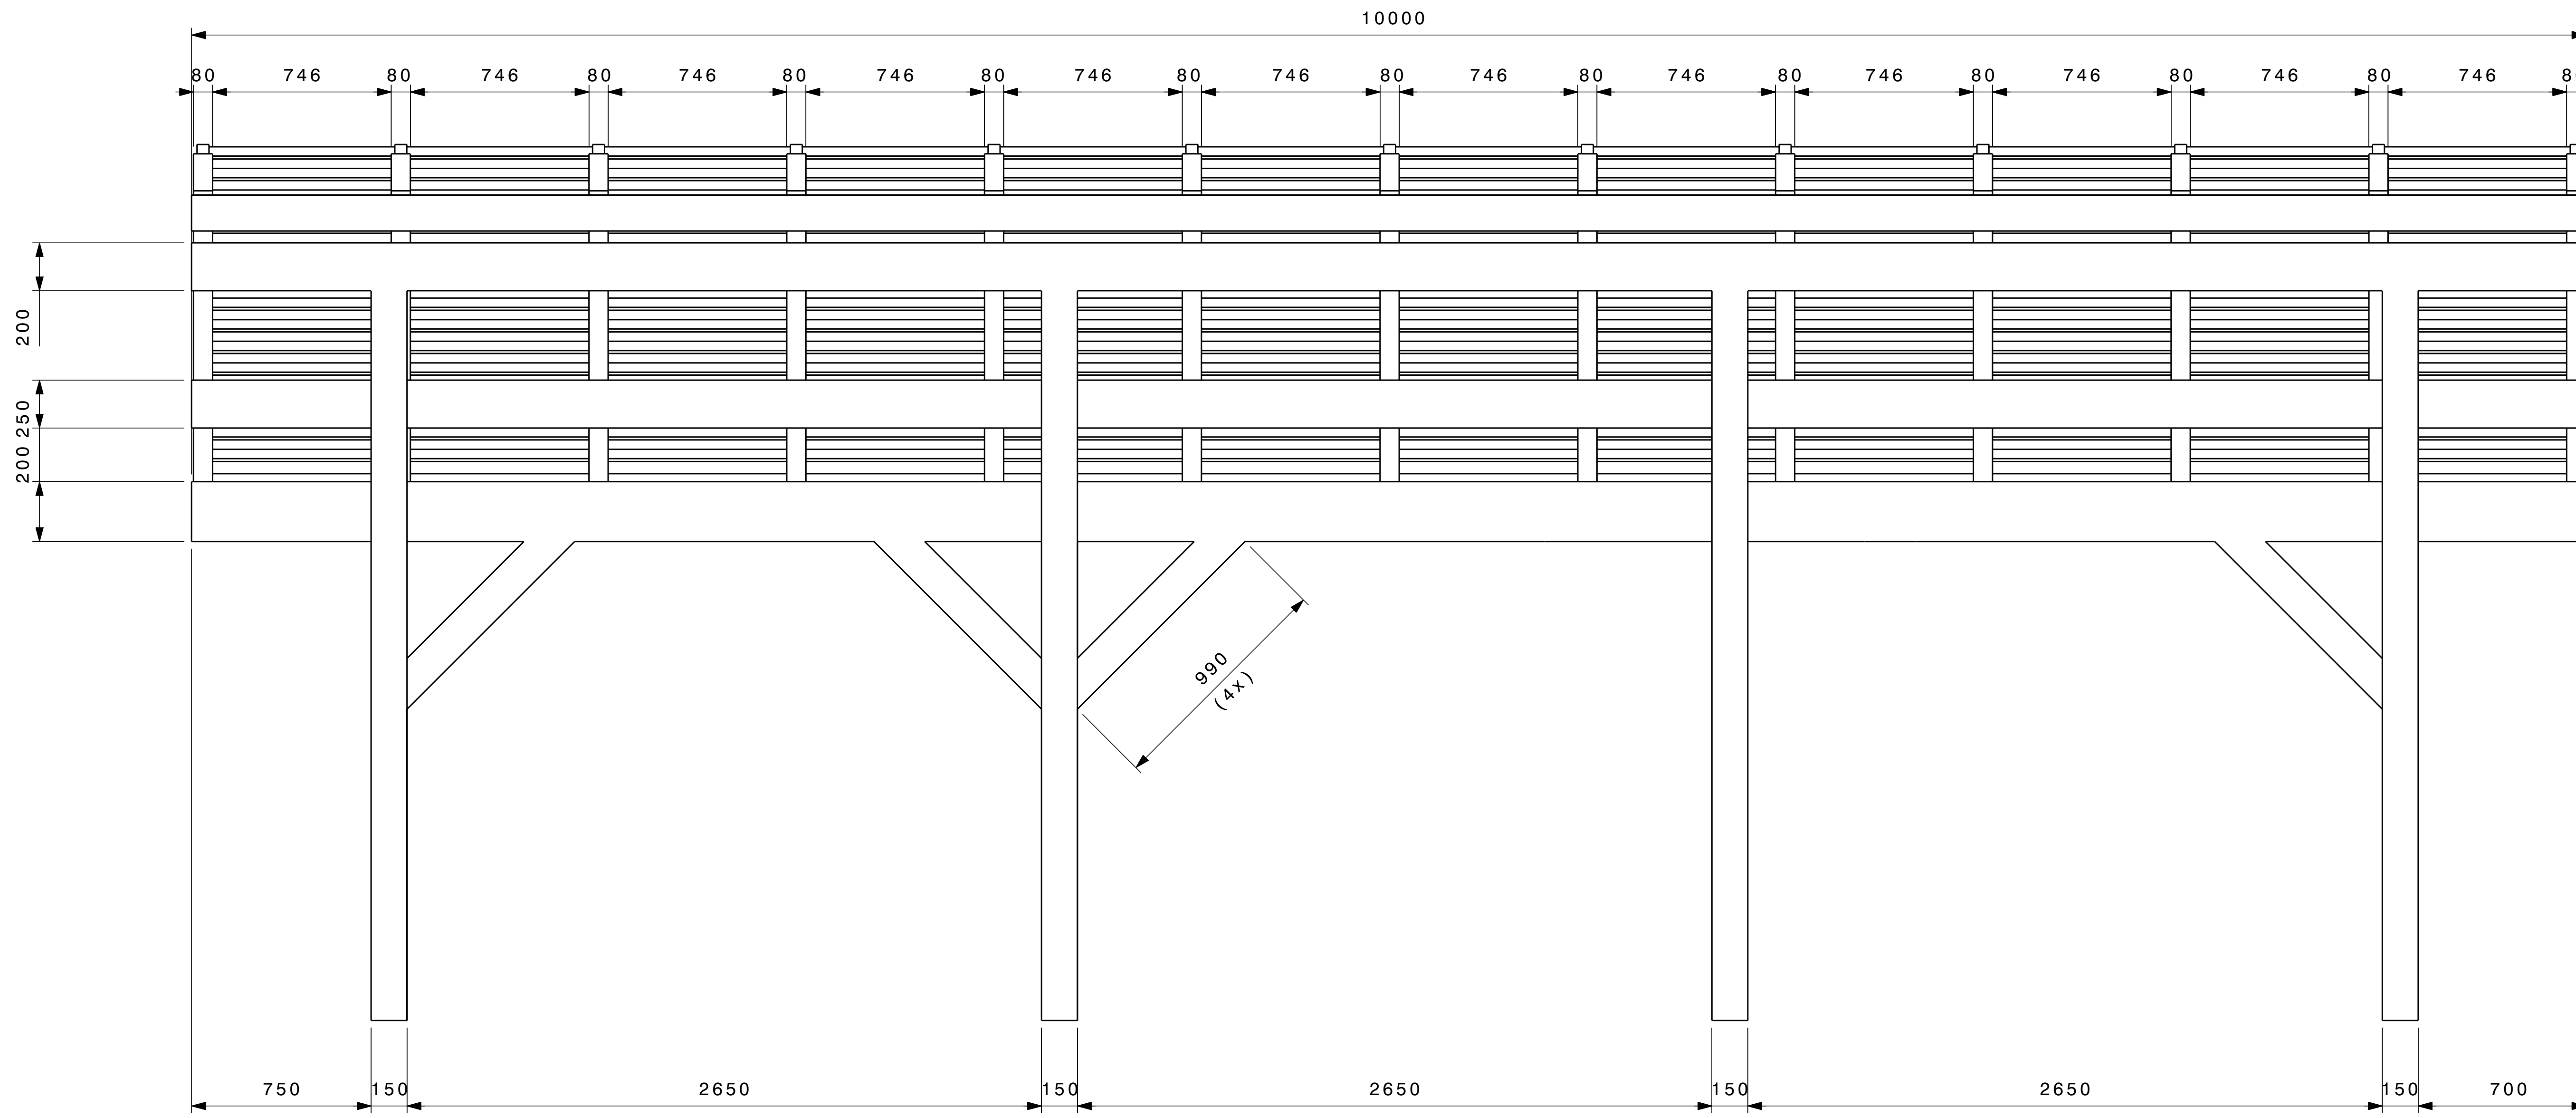


Left view  
Scale: 1:15

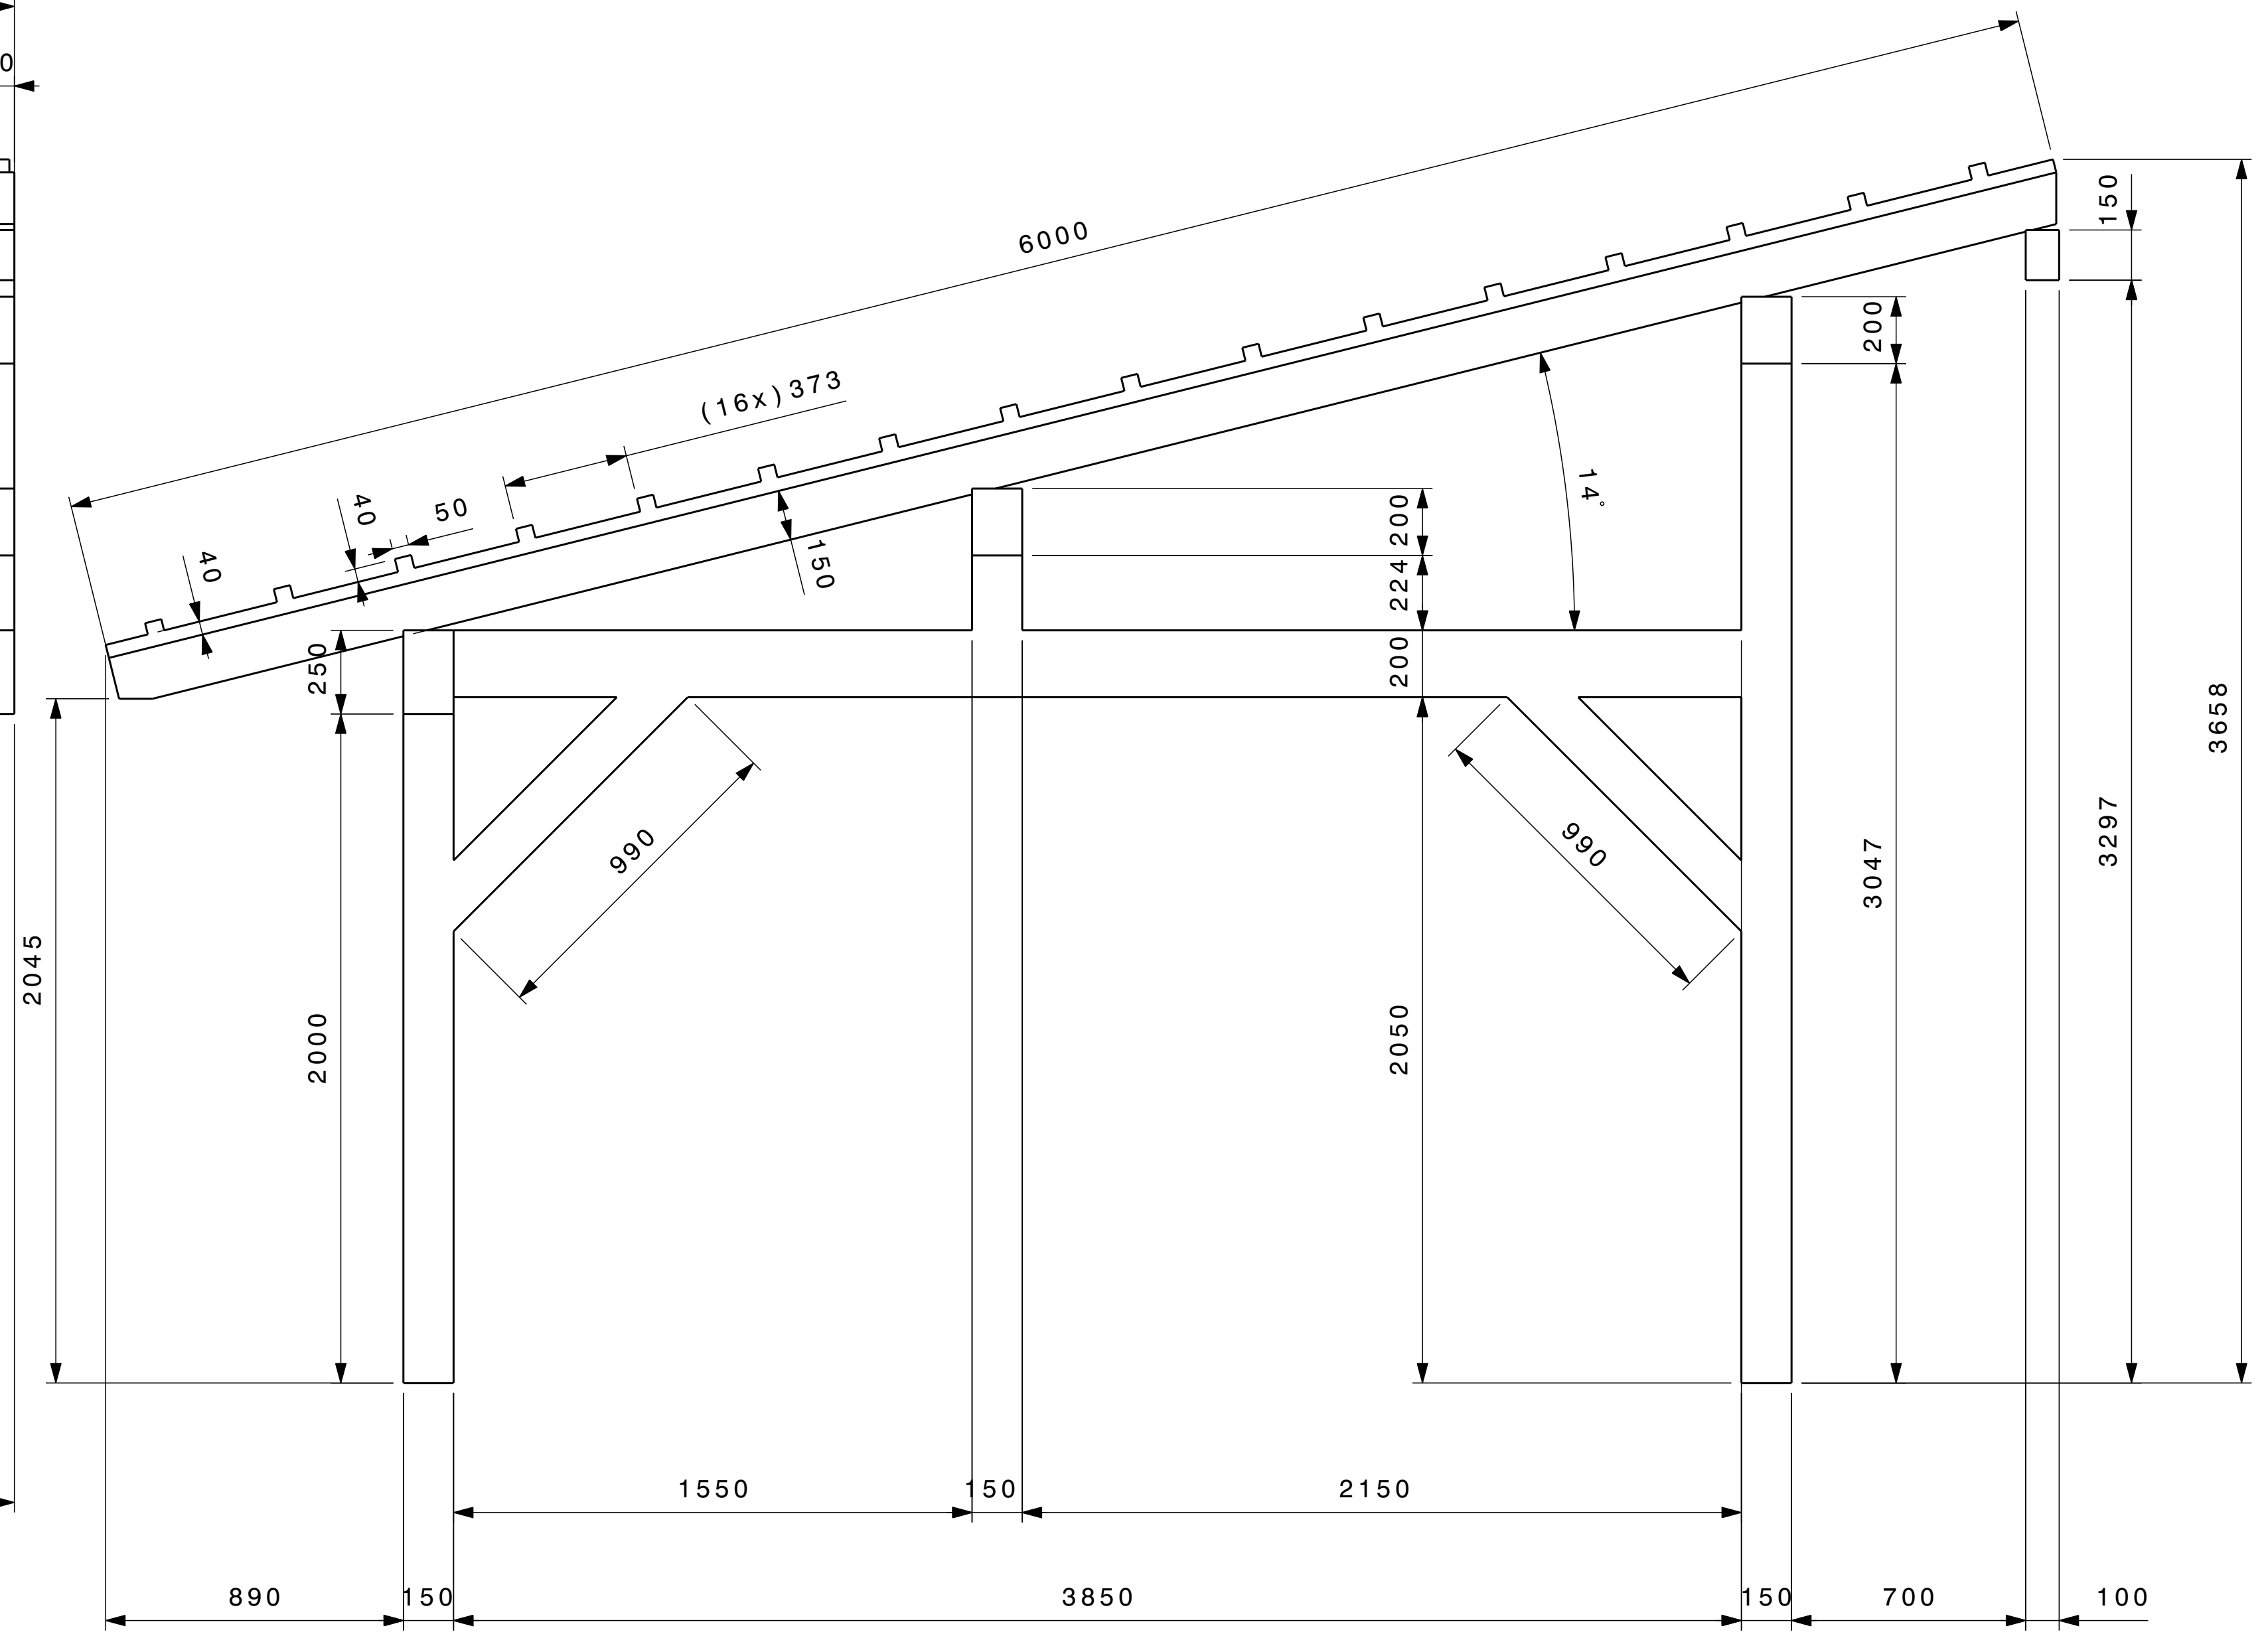

Isometric view  
Scale: 1:25

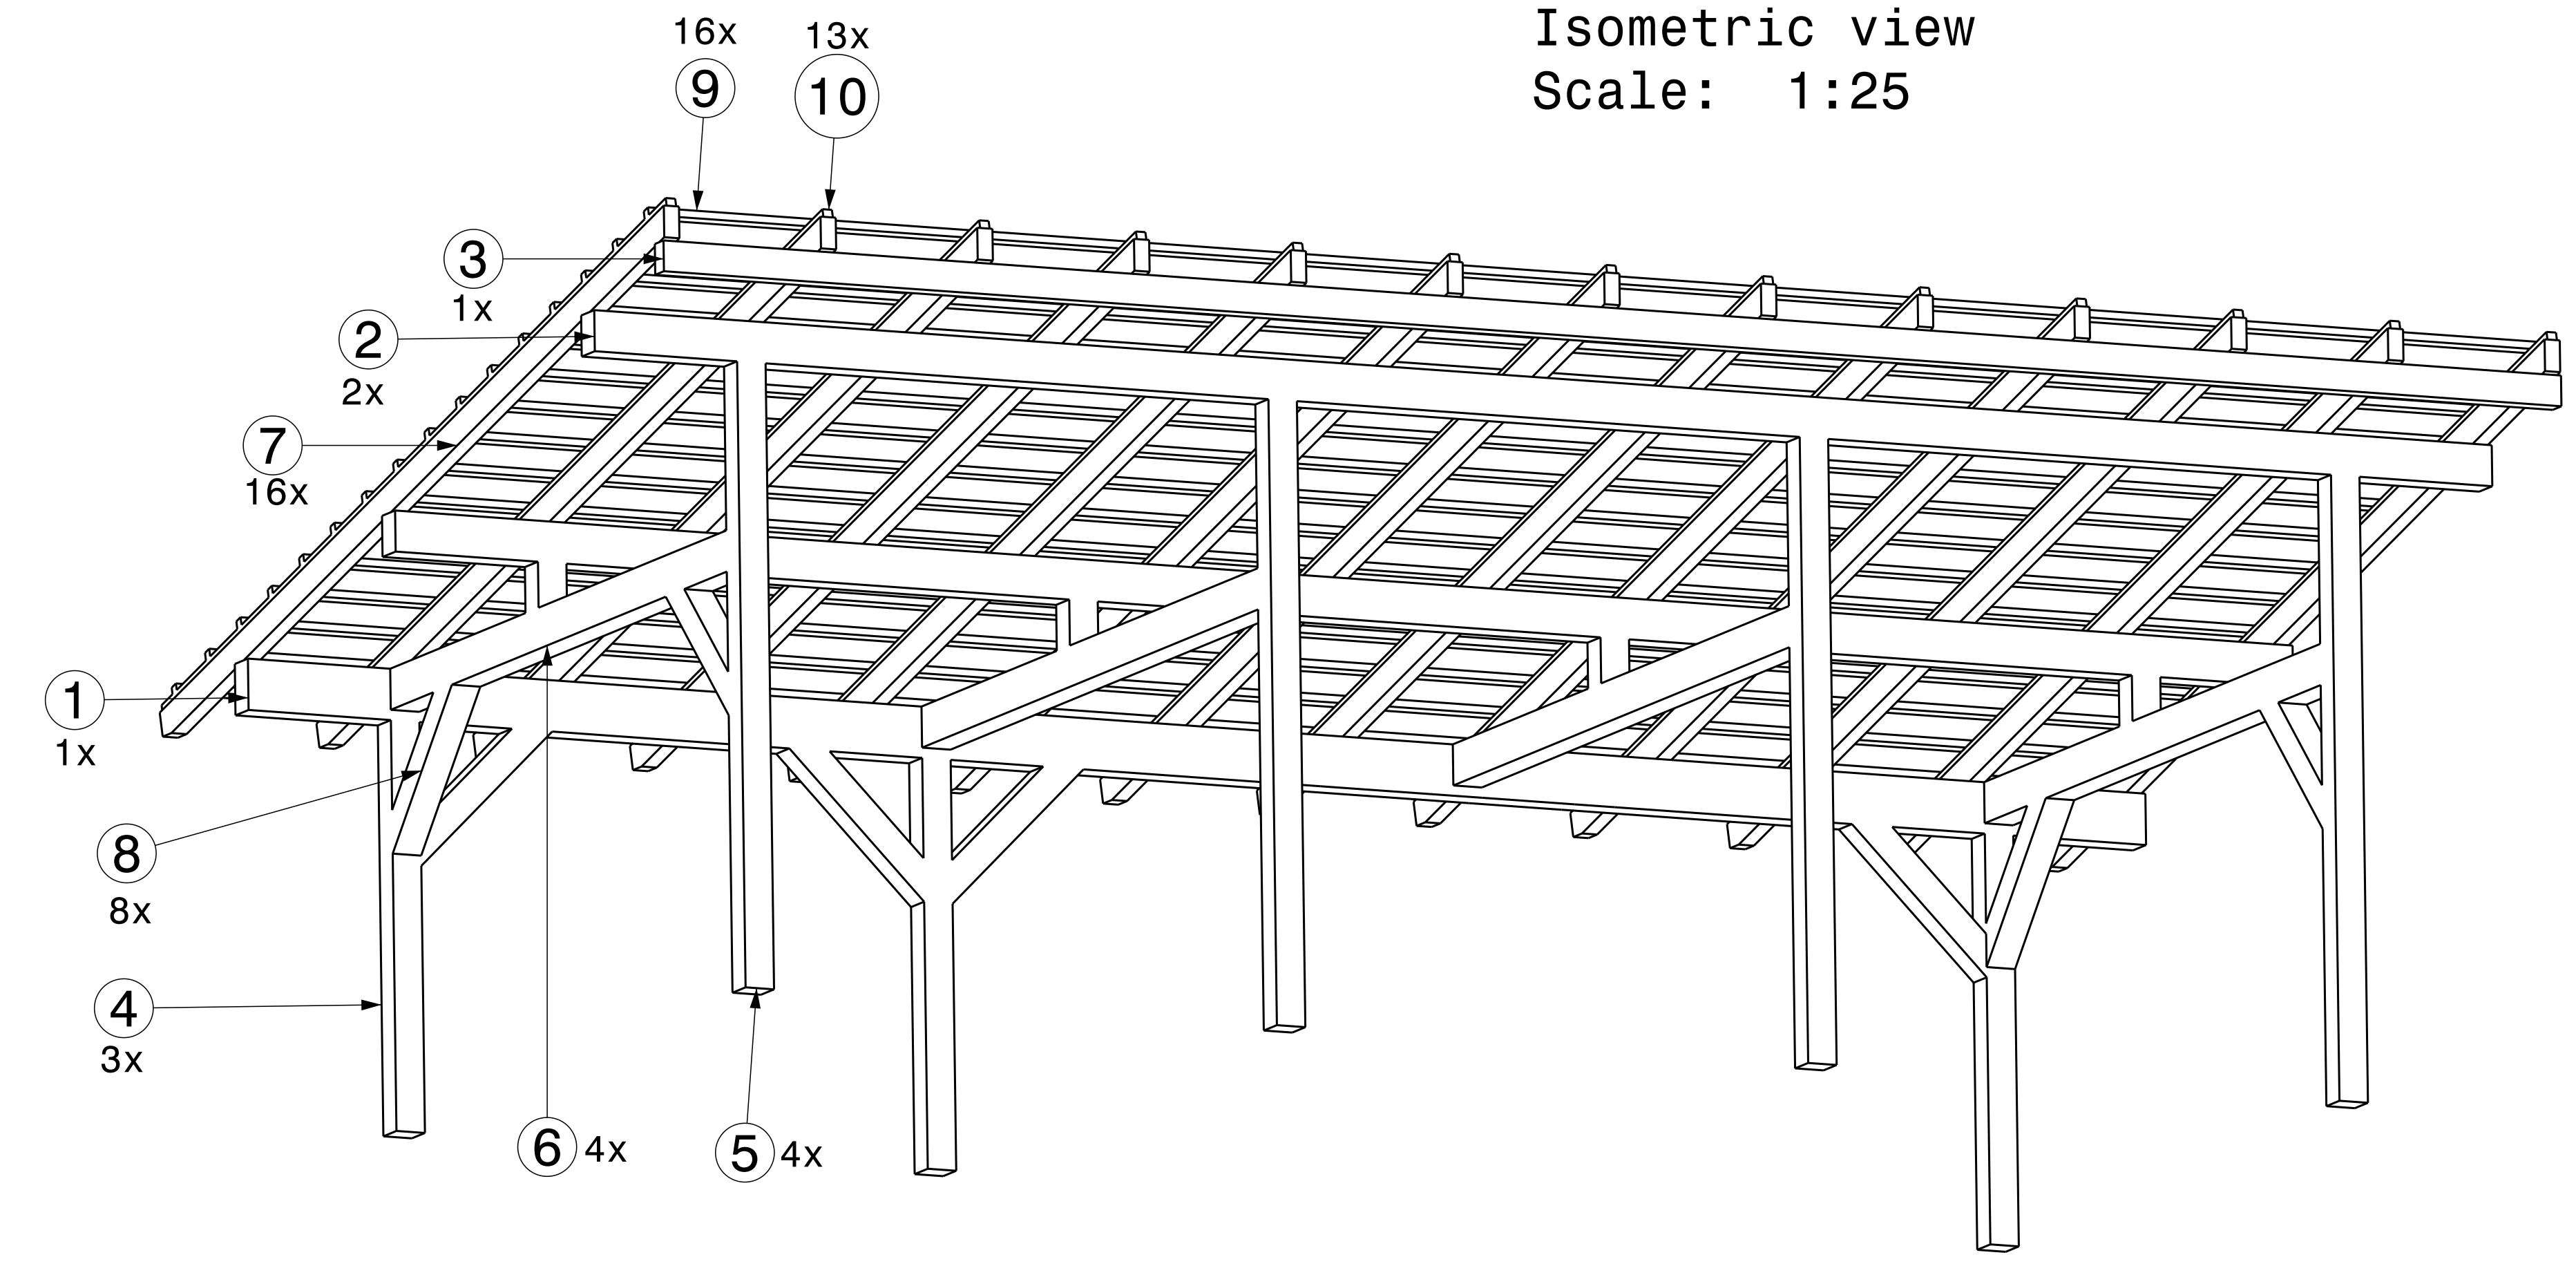

Isometric view  
Scale: 1:25

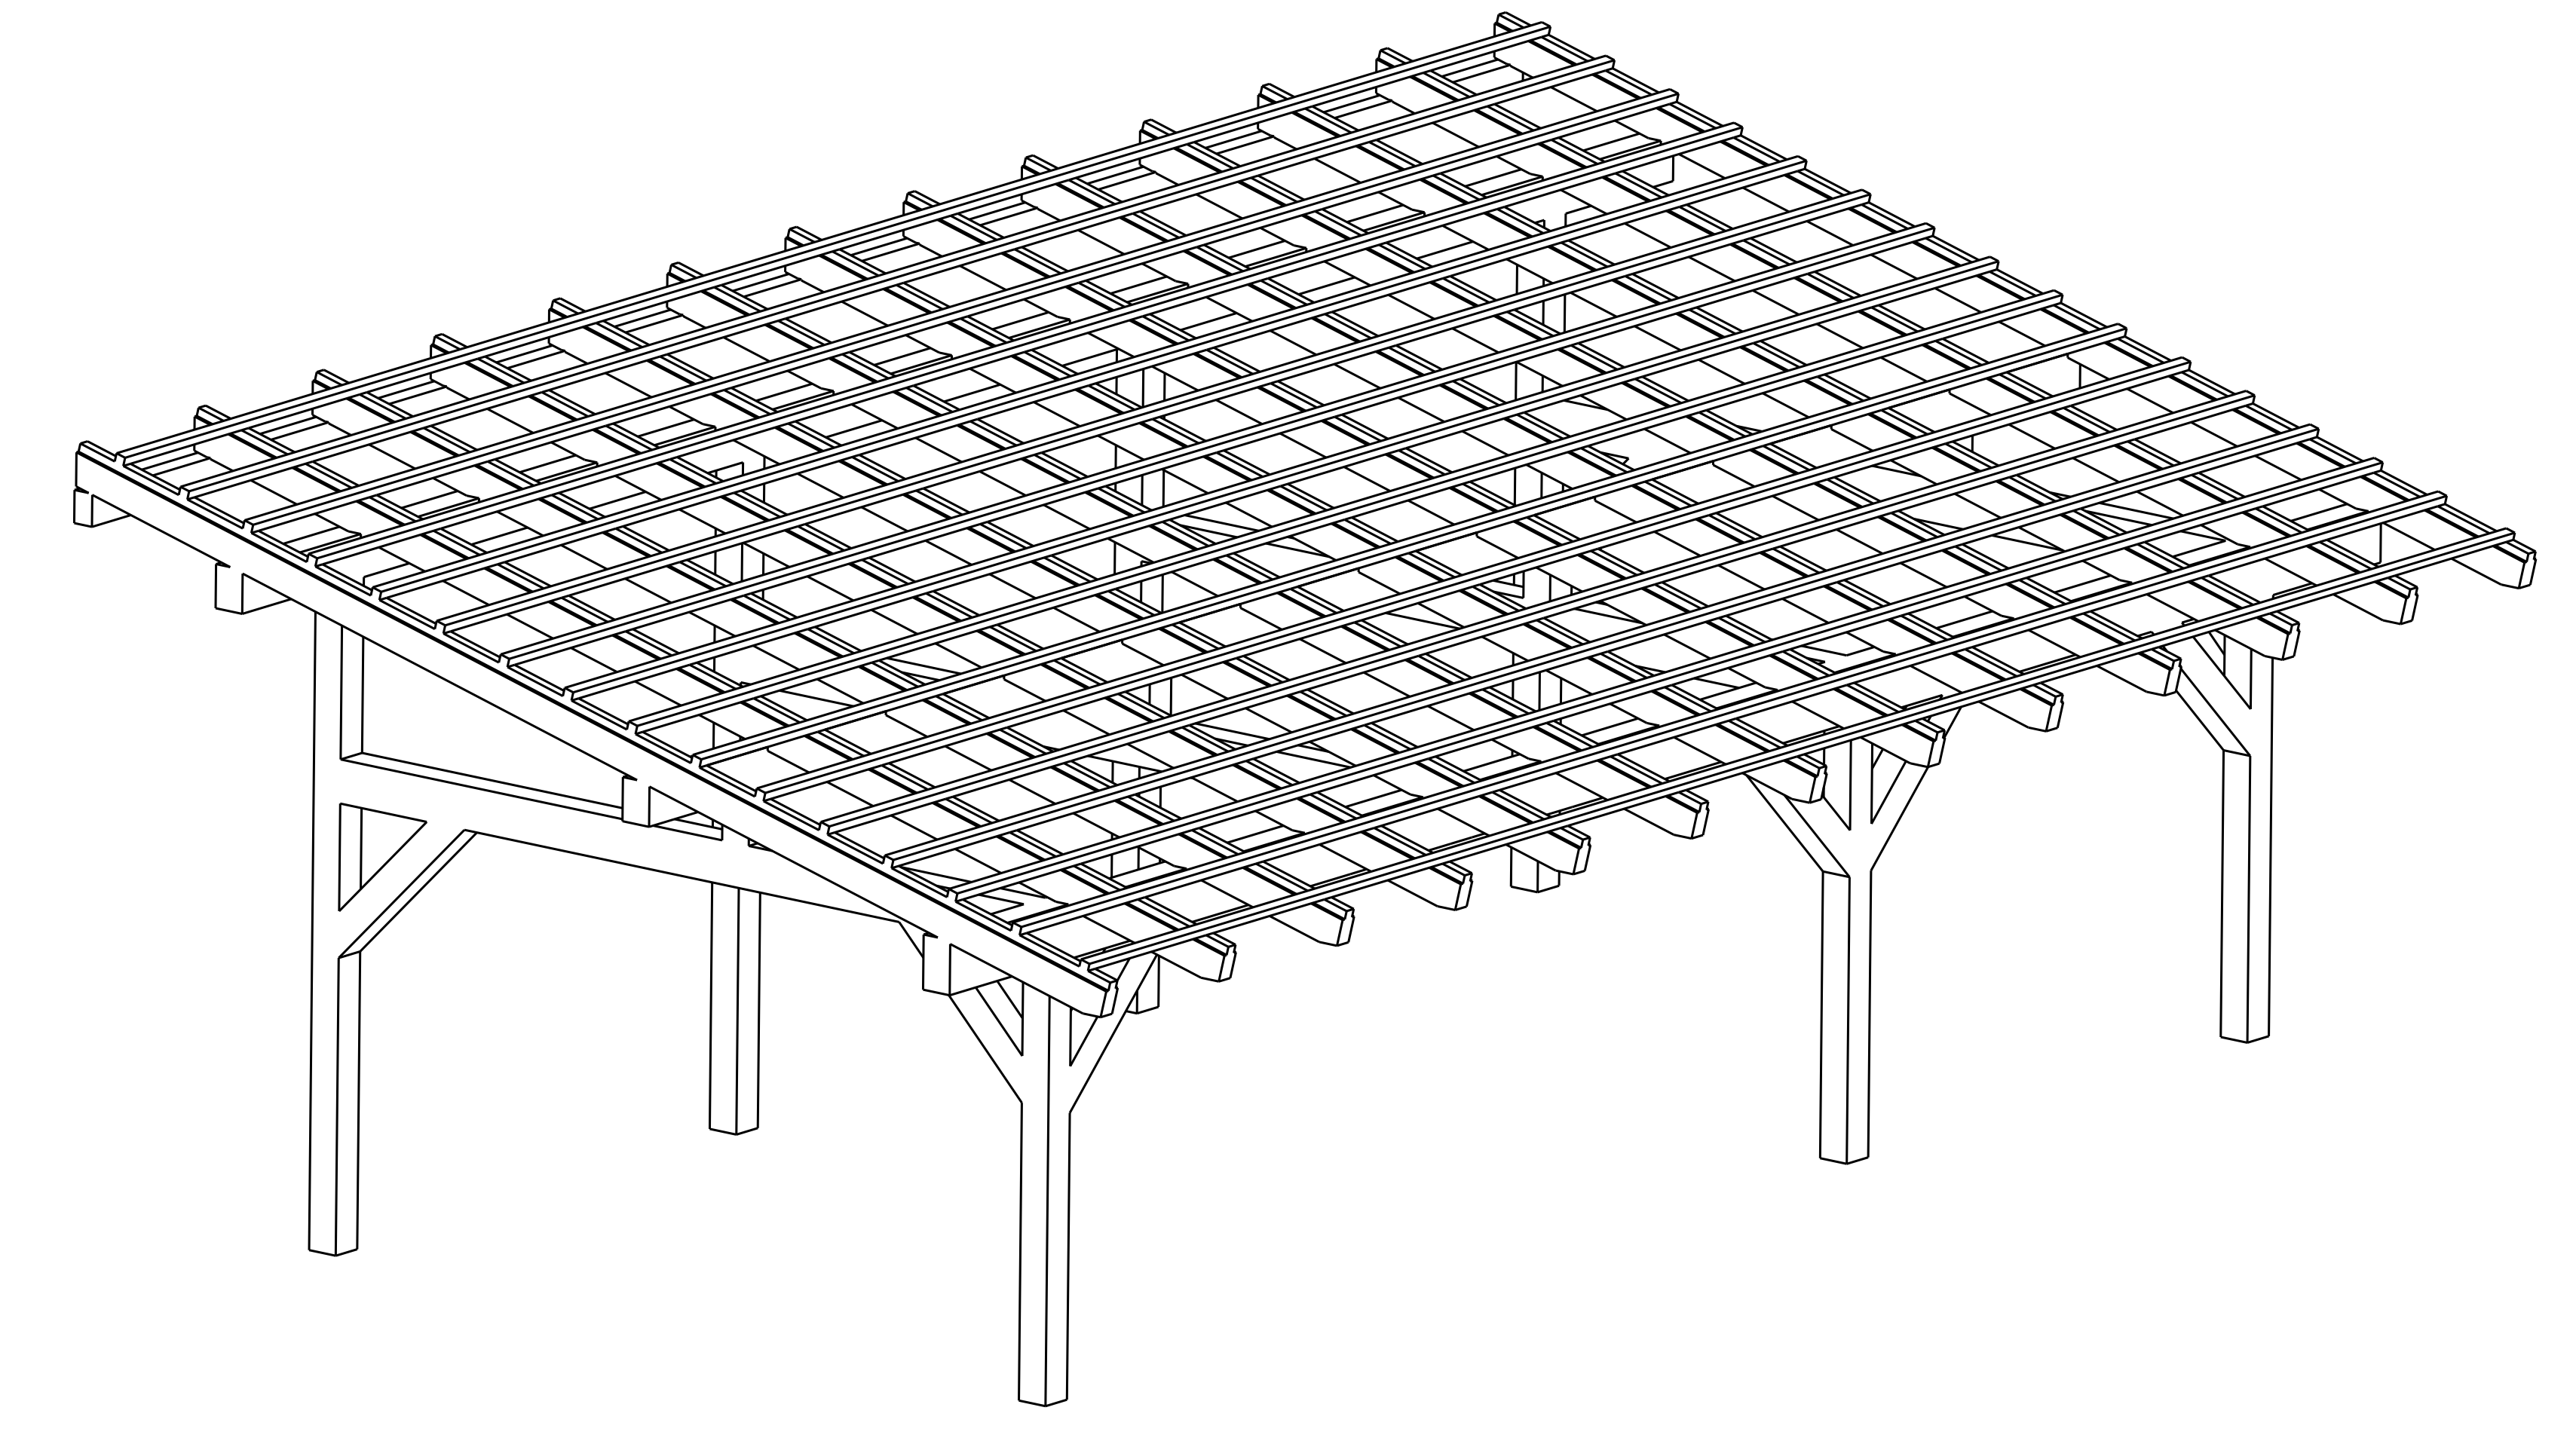

VYKAZ KROVU - PRISTRESOK na auto						
Vypis prvkov	Prierez (mm)	Dlžka (mm)	Pocet (ks)	Celkova dlžka (m)	Kubatura	Opracovanie
1 Vaznik predny	250x150	10000	1	10		
2 Vaznik	200x150	10000	2	20		
3 Opora	150x100	10000	1	10		
4 Stojka predna	150x150	2000	3	6		
5 Stojka zadna	150x150	3050	4	12.2		
6 Rozpera	200x150	4150	4	16.6		
7 Krokva	150x80	6000	13	78		
8 Vzpera	100x100	1000	8	8		
9 Laty	50x40	10000	16	160		
10 Kontralaty	50x40	6000	13	78		