



Místnost

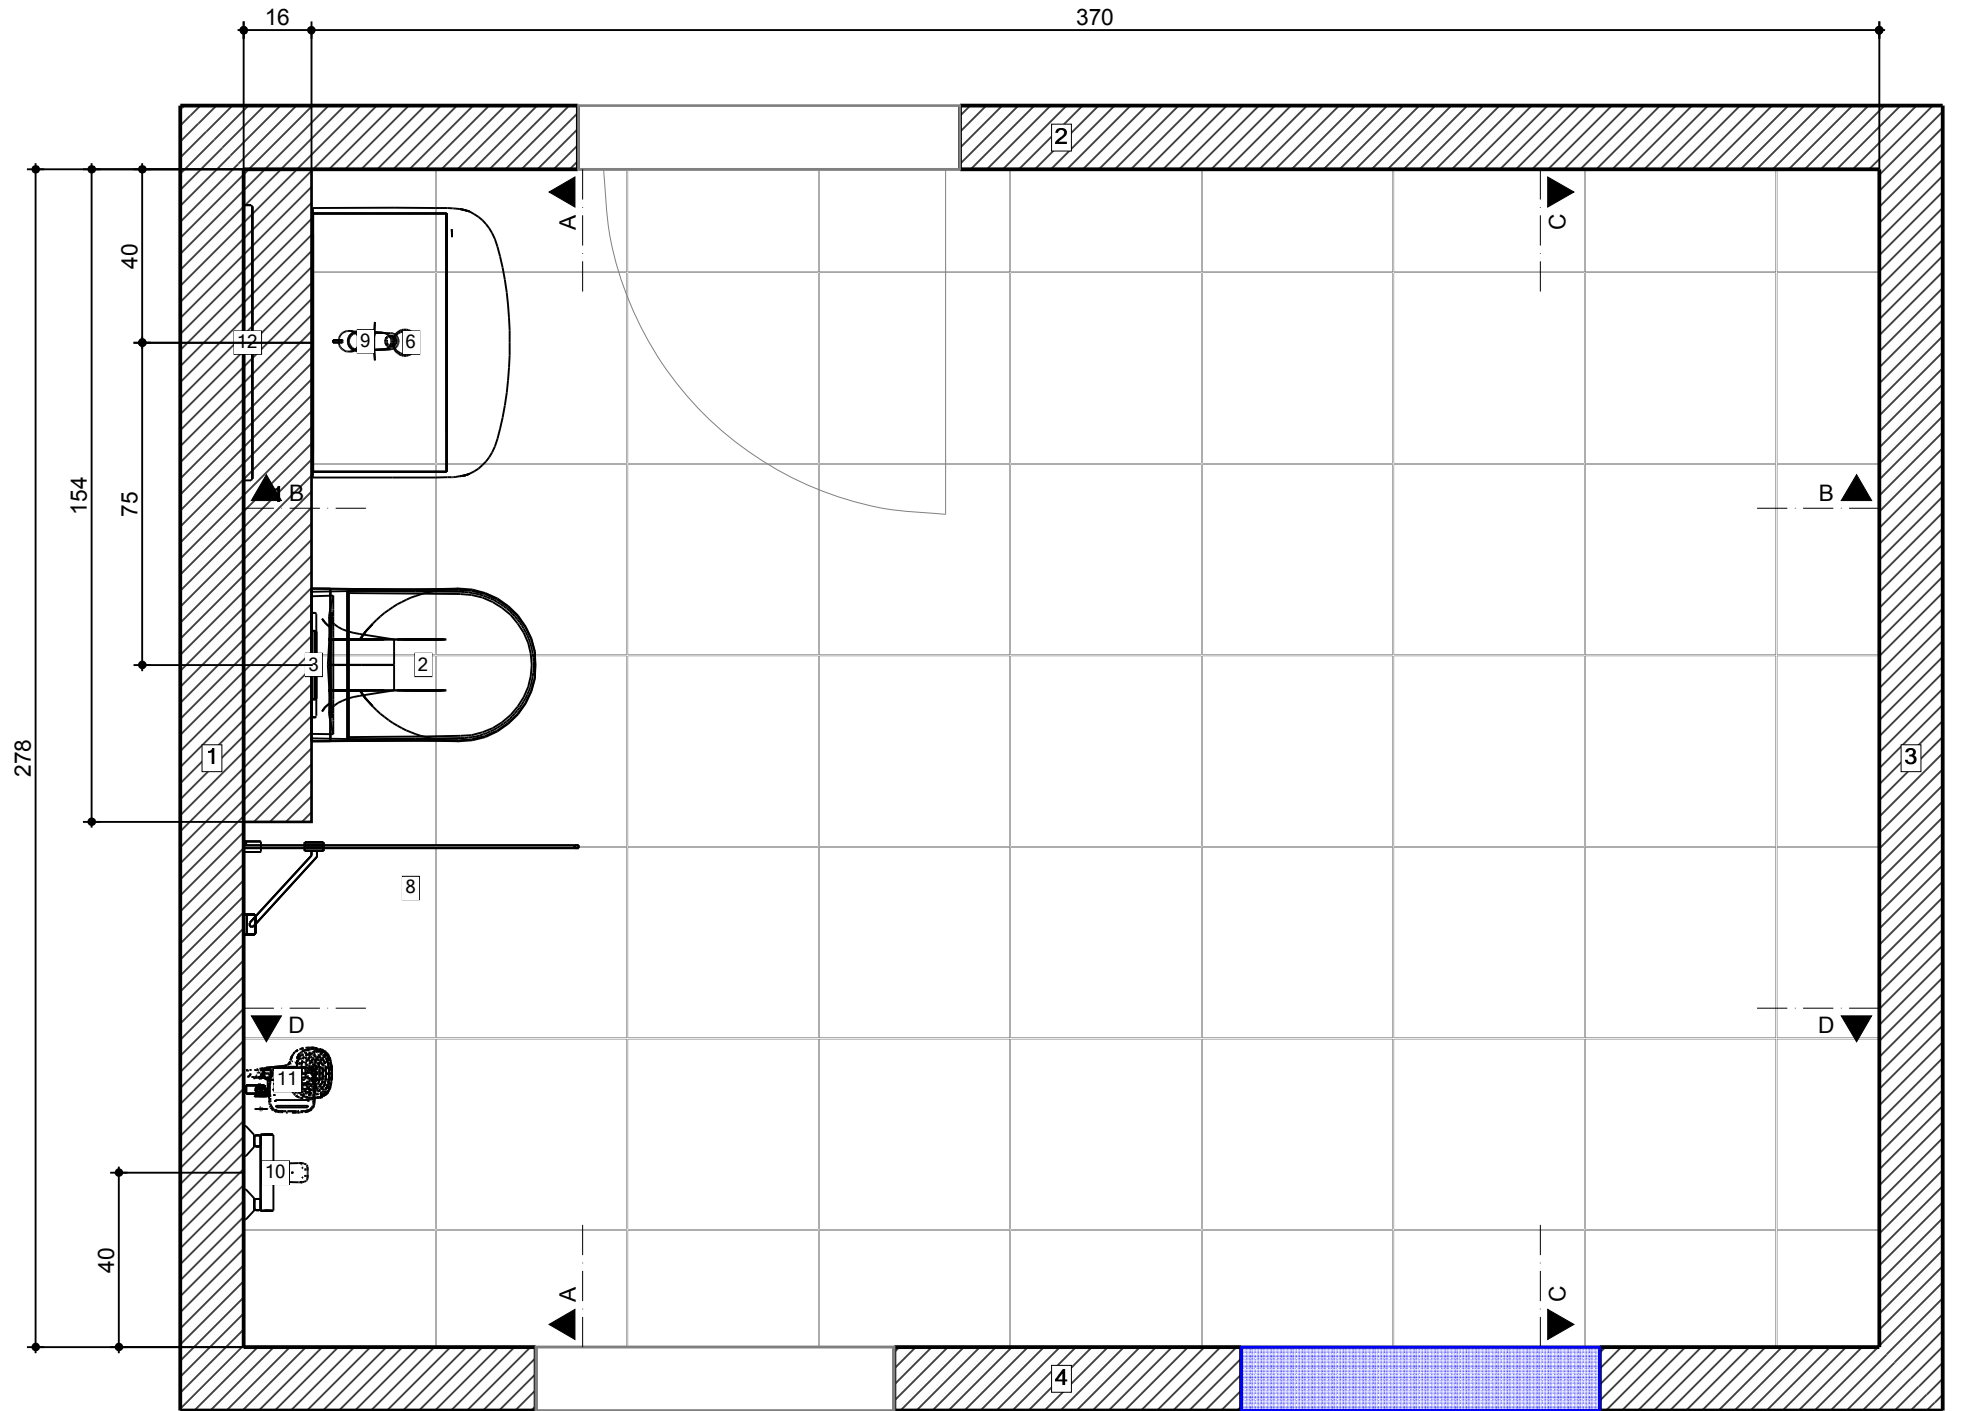

Podlaha

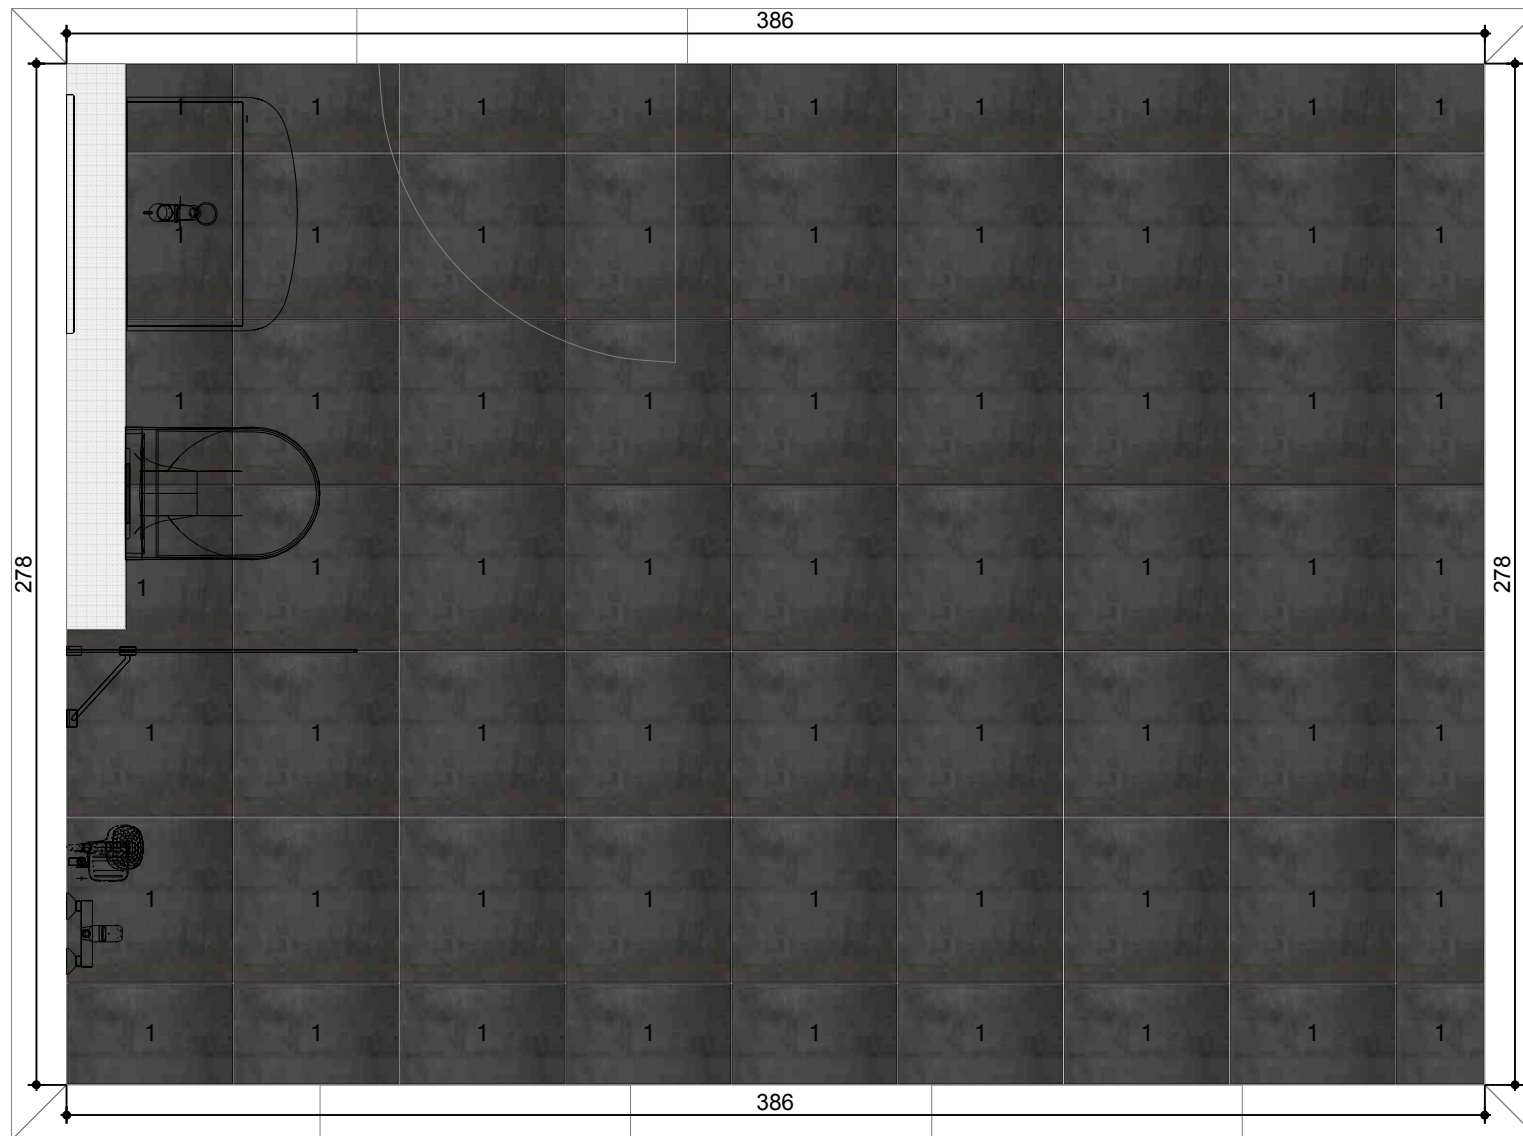


1




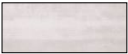
Imola



OXIGENO
BLACK 45
450 x 450

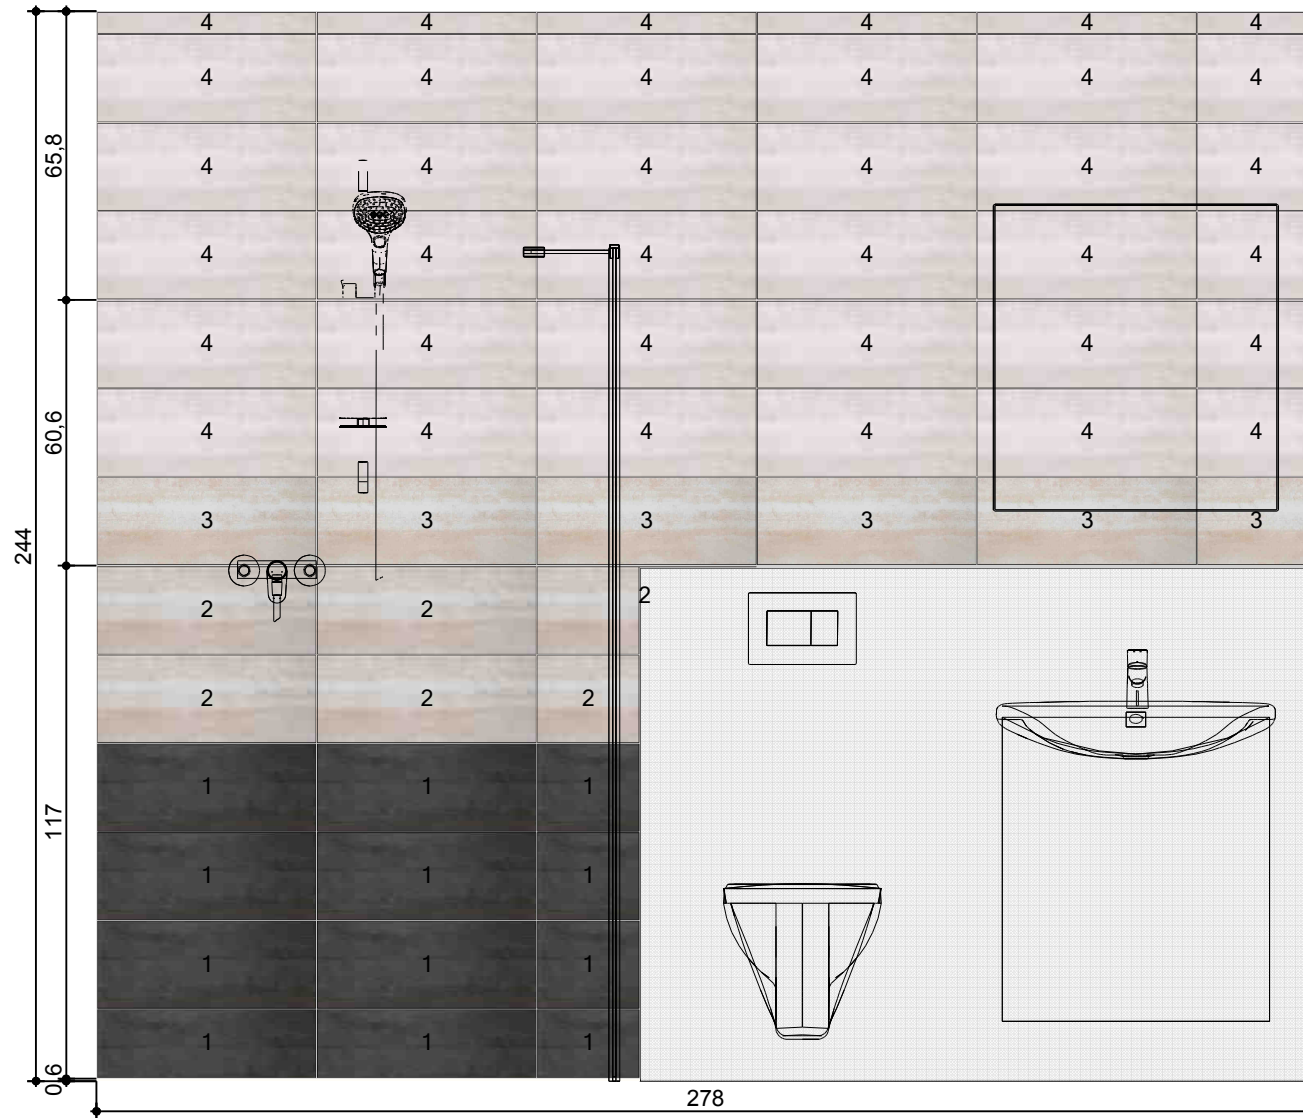Stěna 1



- | | | | |
|------------------------------------------------------------------------------------|-------------------------------------------------------------------------------------|-------------------------------------------------------------------------------------|-------------------------------------------------------------------------------------|
| 1 | 2 | 3 | 4 |
| Imola | Imola | Imola | Imola |
|  |  |  |  |
| OXIGENO
BLACK 20x50
500 x 200 | Oxigeno beige
20x50
500 x 200 | OXIGENO_BEIG
E_20x50
500 x 200 | oxigeno white
20x50
500 x 200 |

Stěna 2



- 1
Imola
- 2
Imola
- 3
Imola
- 4
Imola




OXIGENO
BLACK 20x50
500 x 200



Oxigeno beige
20x50
500 x 200



OXIGENO_BEIG
E_20x50
500 x 200

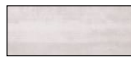


oxigeno white
20x50
500 x 200

Stěna 3

244

278

Stěna 4

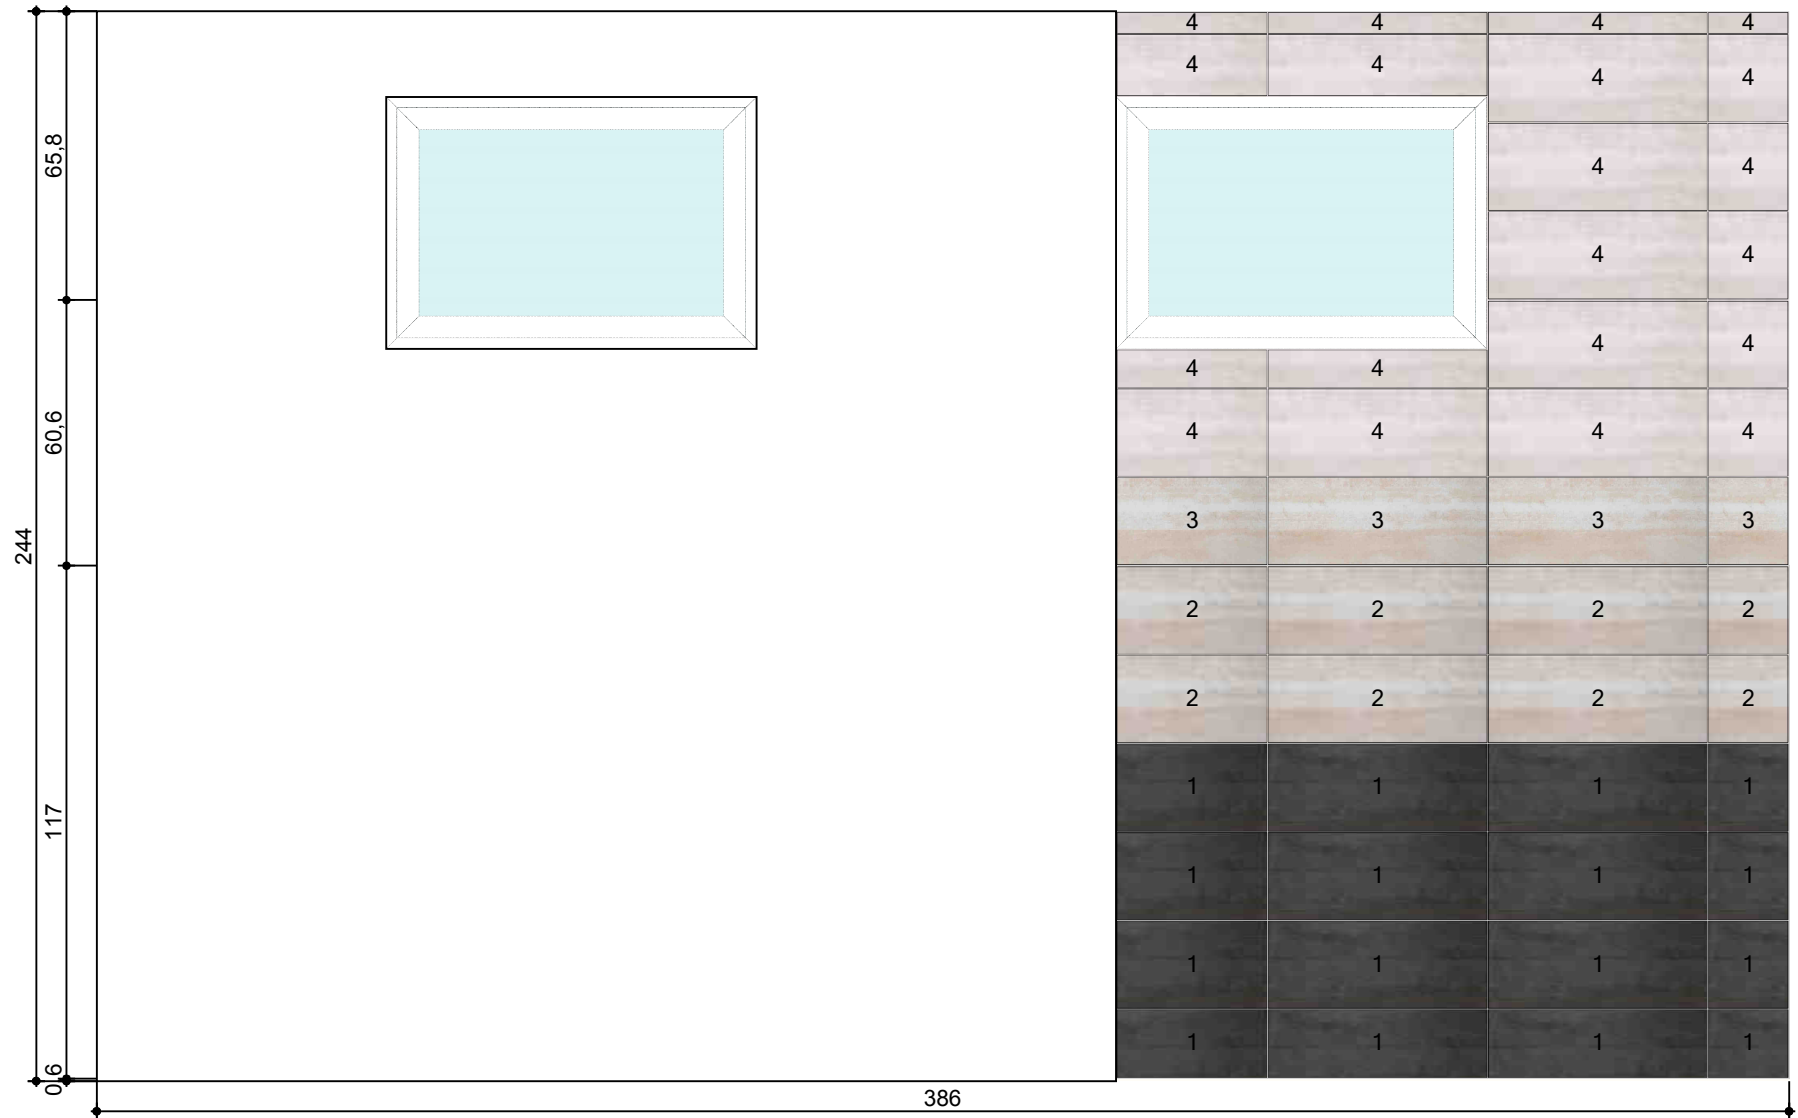

1

Imola



OXIGENO
BLACK 20x50
500 x 200

2

Imola



Oxigeno beige
20x50
500 x 200

3

Imola



OXIGENO_BEIG
E_20x50
500 x 200


4

Imola



oxigeno white
20x50
500 x 200

Zed' 1

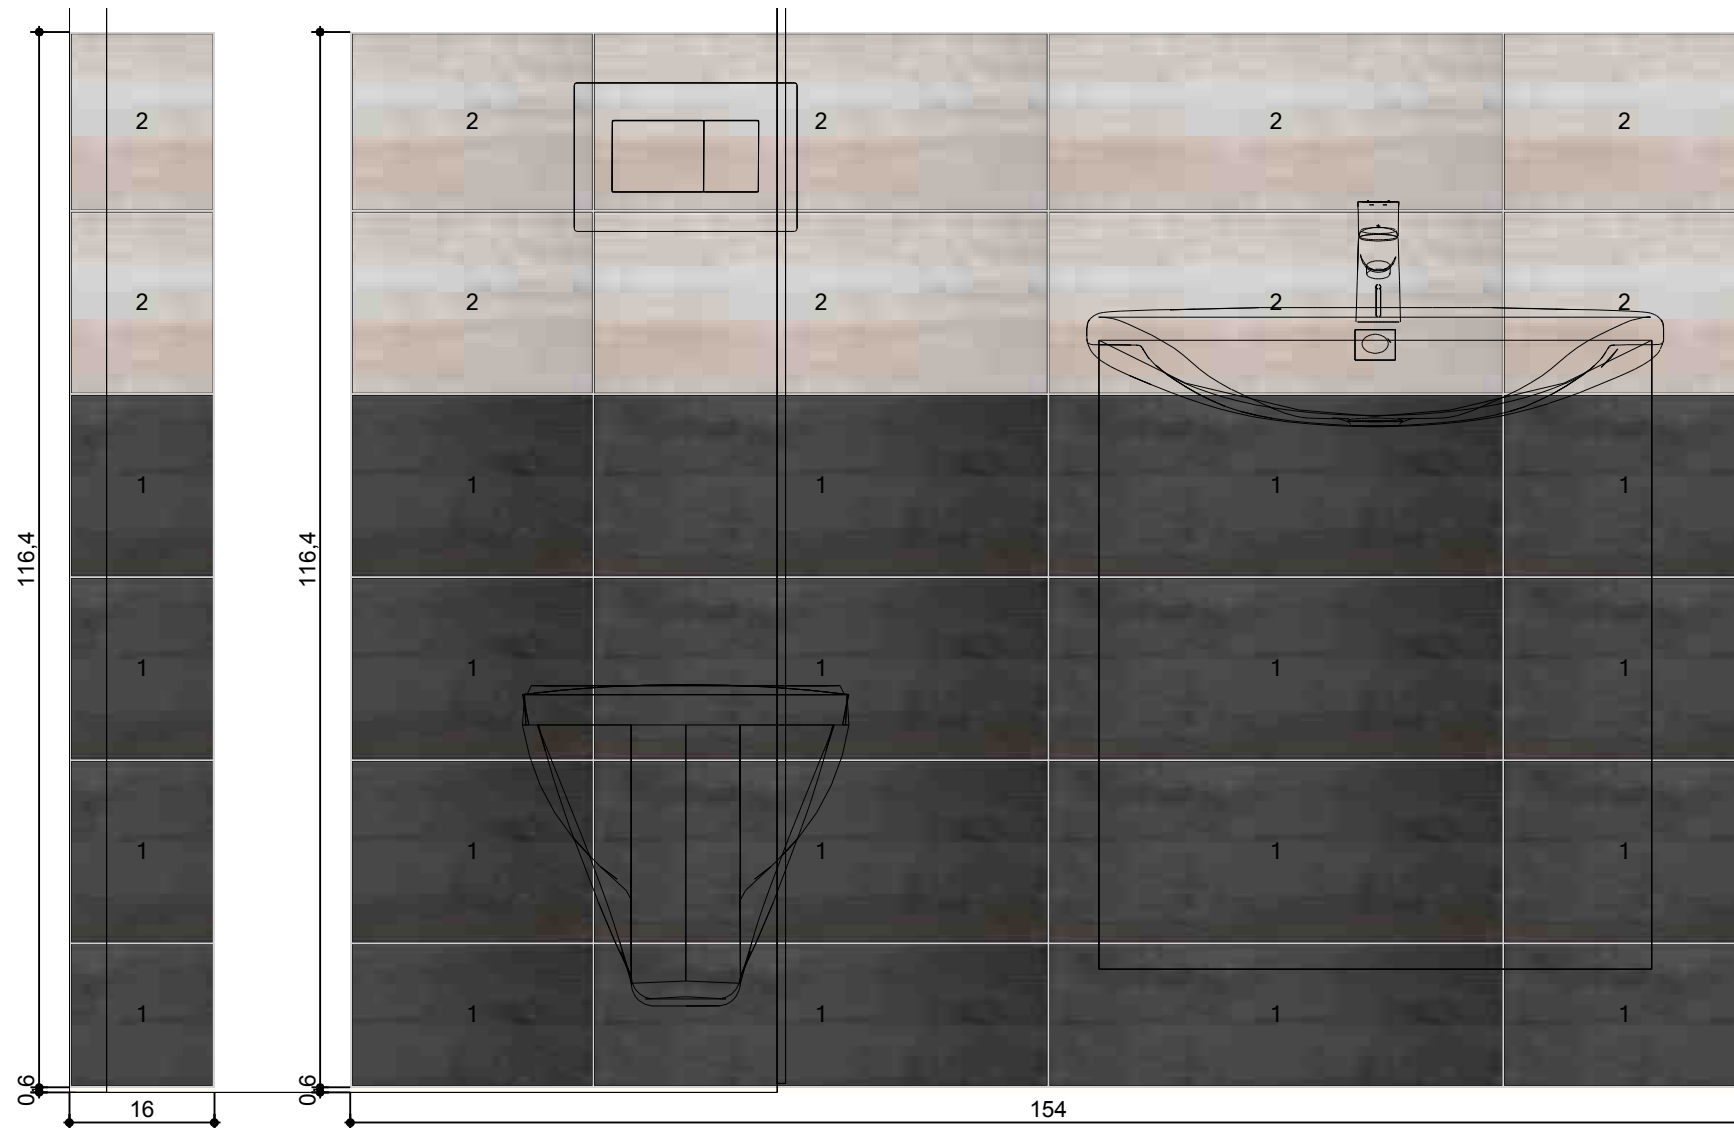

1

Imola



OXIGENO
BLACK 20x50
500 x 200


2

Imola



Oxigeno beige
20x50
500 x 200

Zed' 1 / Zed' nahore

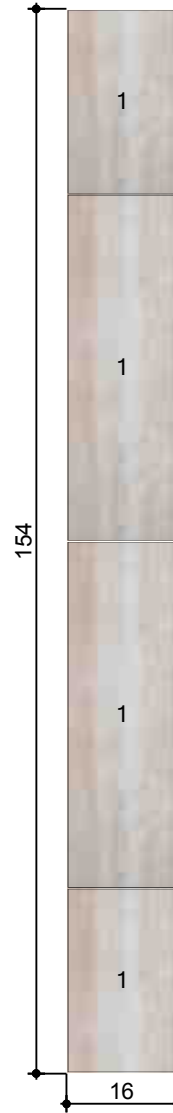


1

Imola




Oxigeno beige
20x50
500 x 200

Okno 1

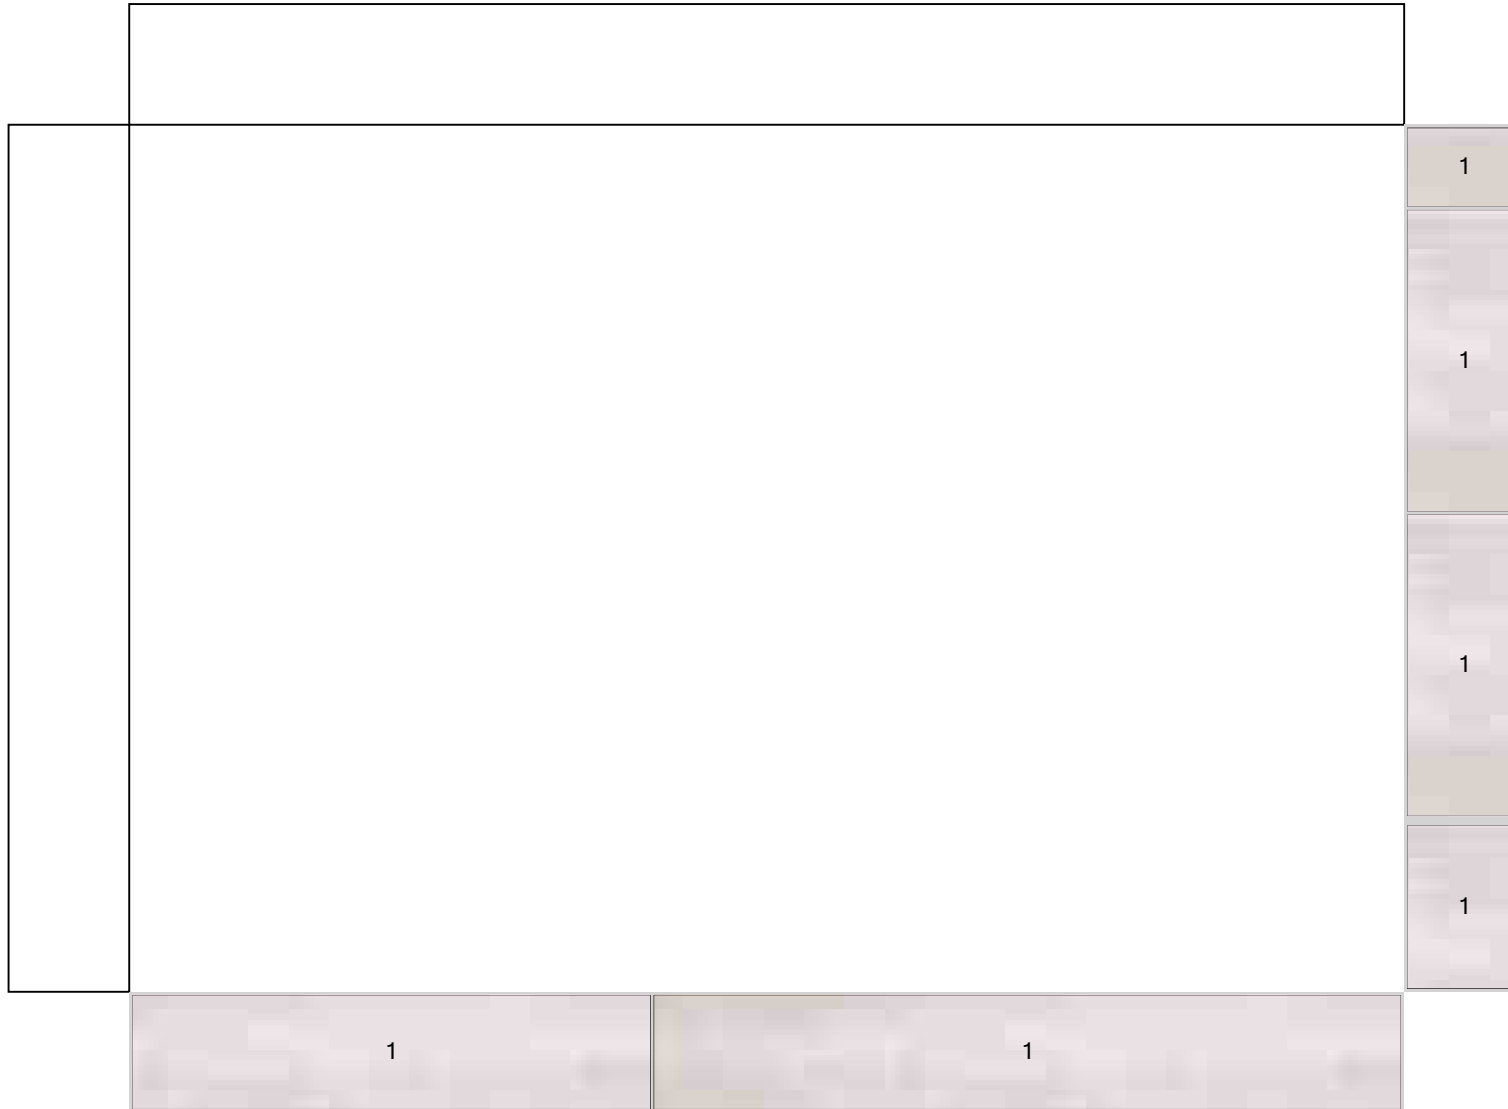

1

Imola

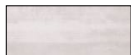

oxigeno white
20x50
500 x 200