


PŪDORYS 2.NP

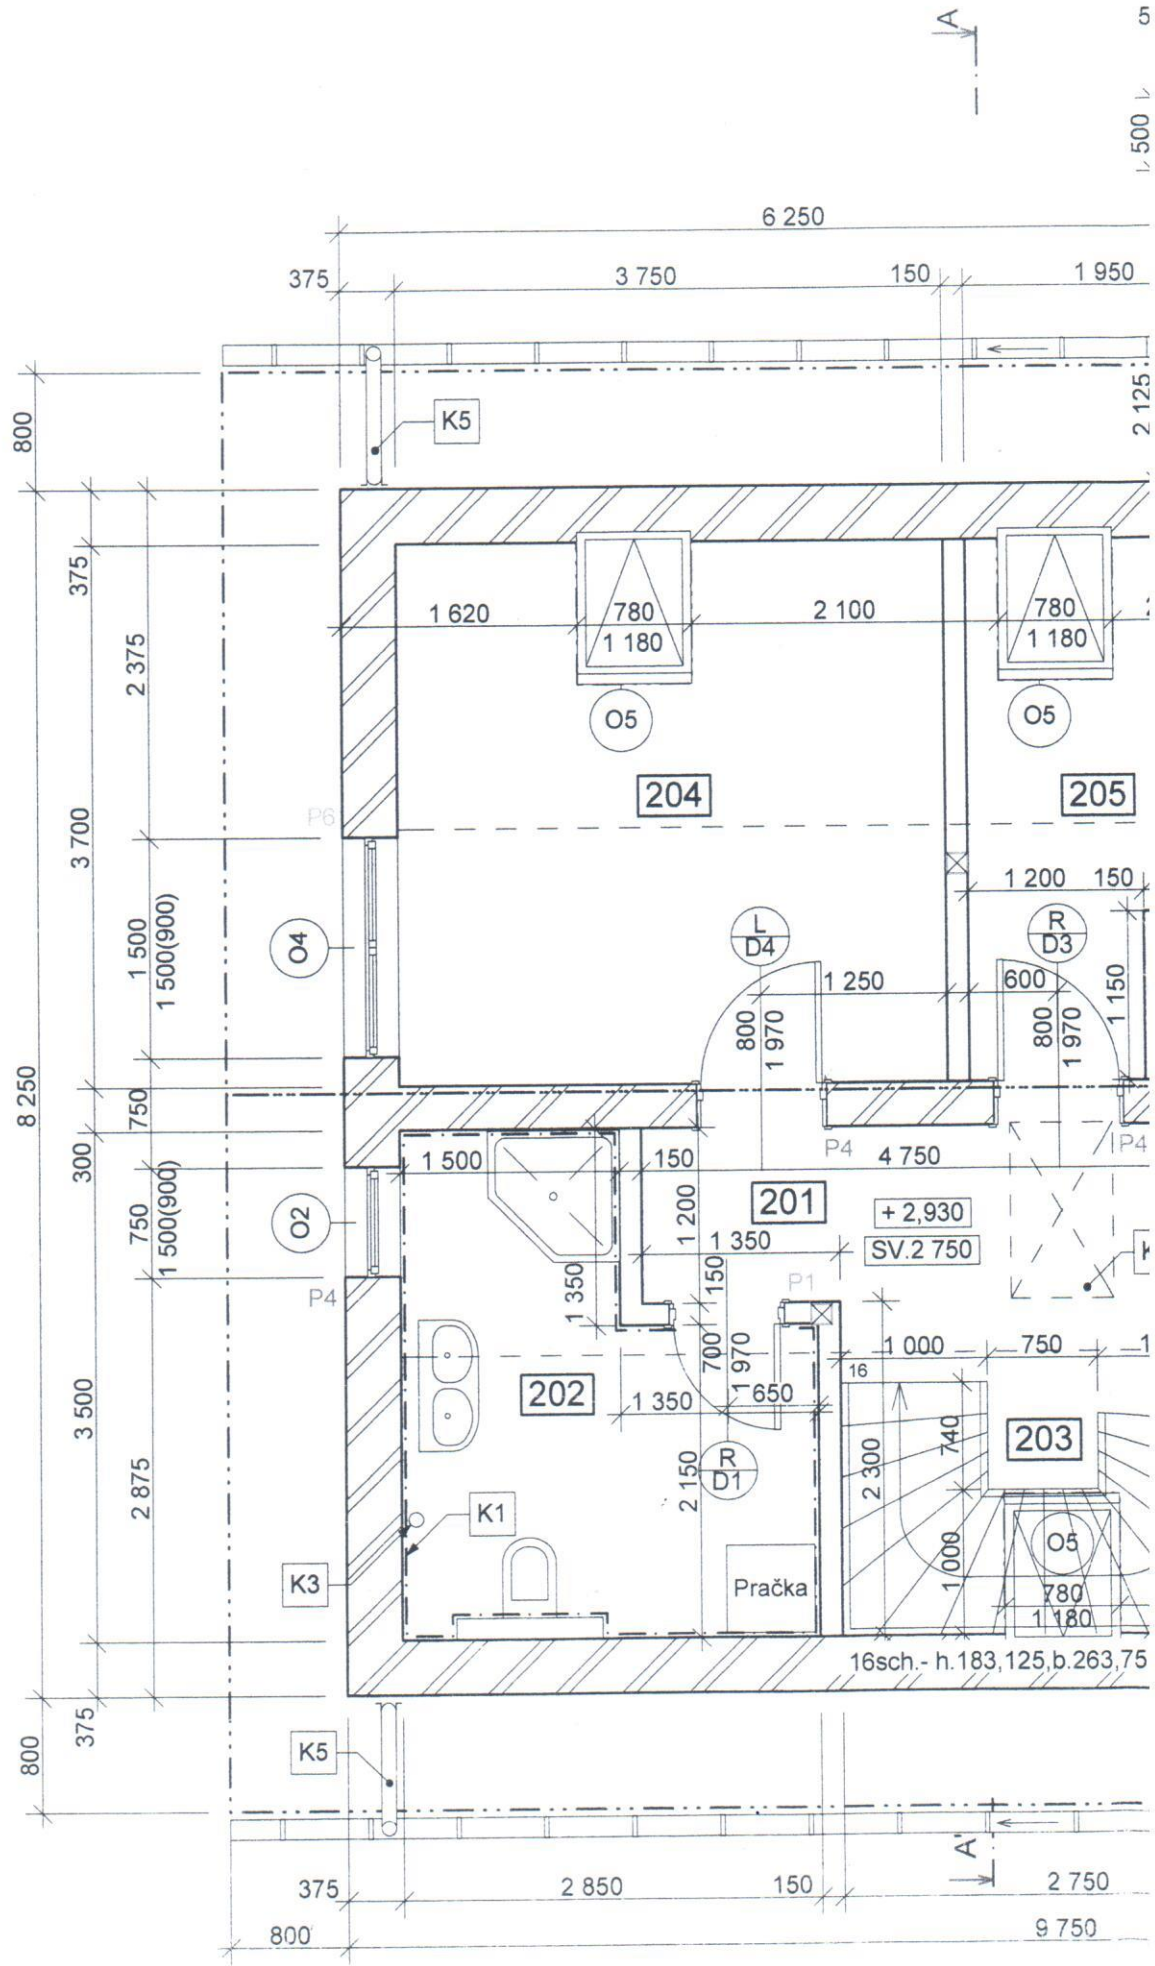

16sch. - h.183,125,b.263,75