

N.2

54.59m<sub>e</sub>

A.2

56.41m<sub>e</sub>

DUM N - N.2

DUM A - A.2

DUM N - N.1


DUM A - A.1

N.1

54.59m<sub>e</sub>

A.1

56.41m<sub>e</sub>

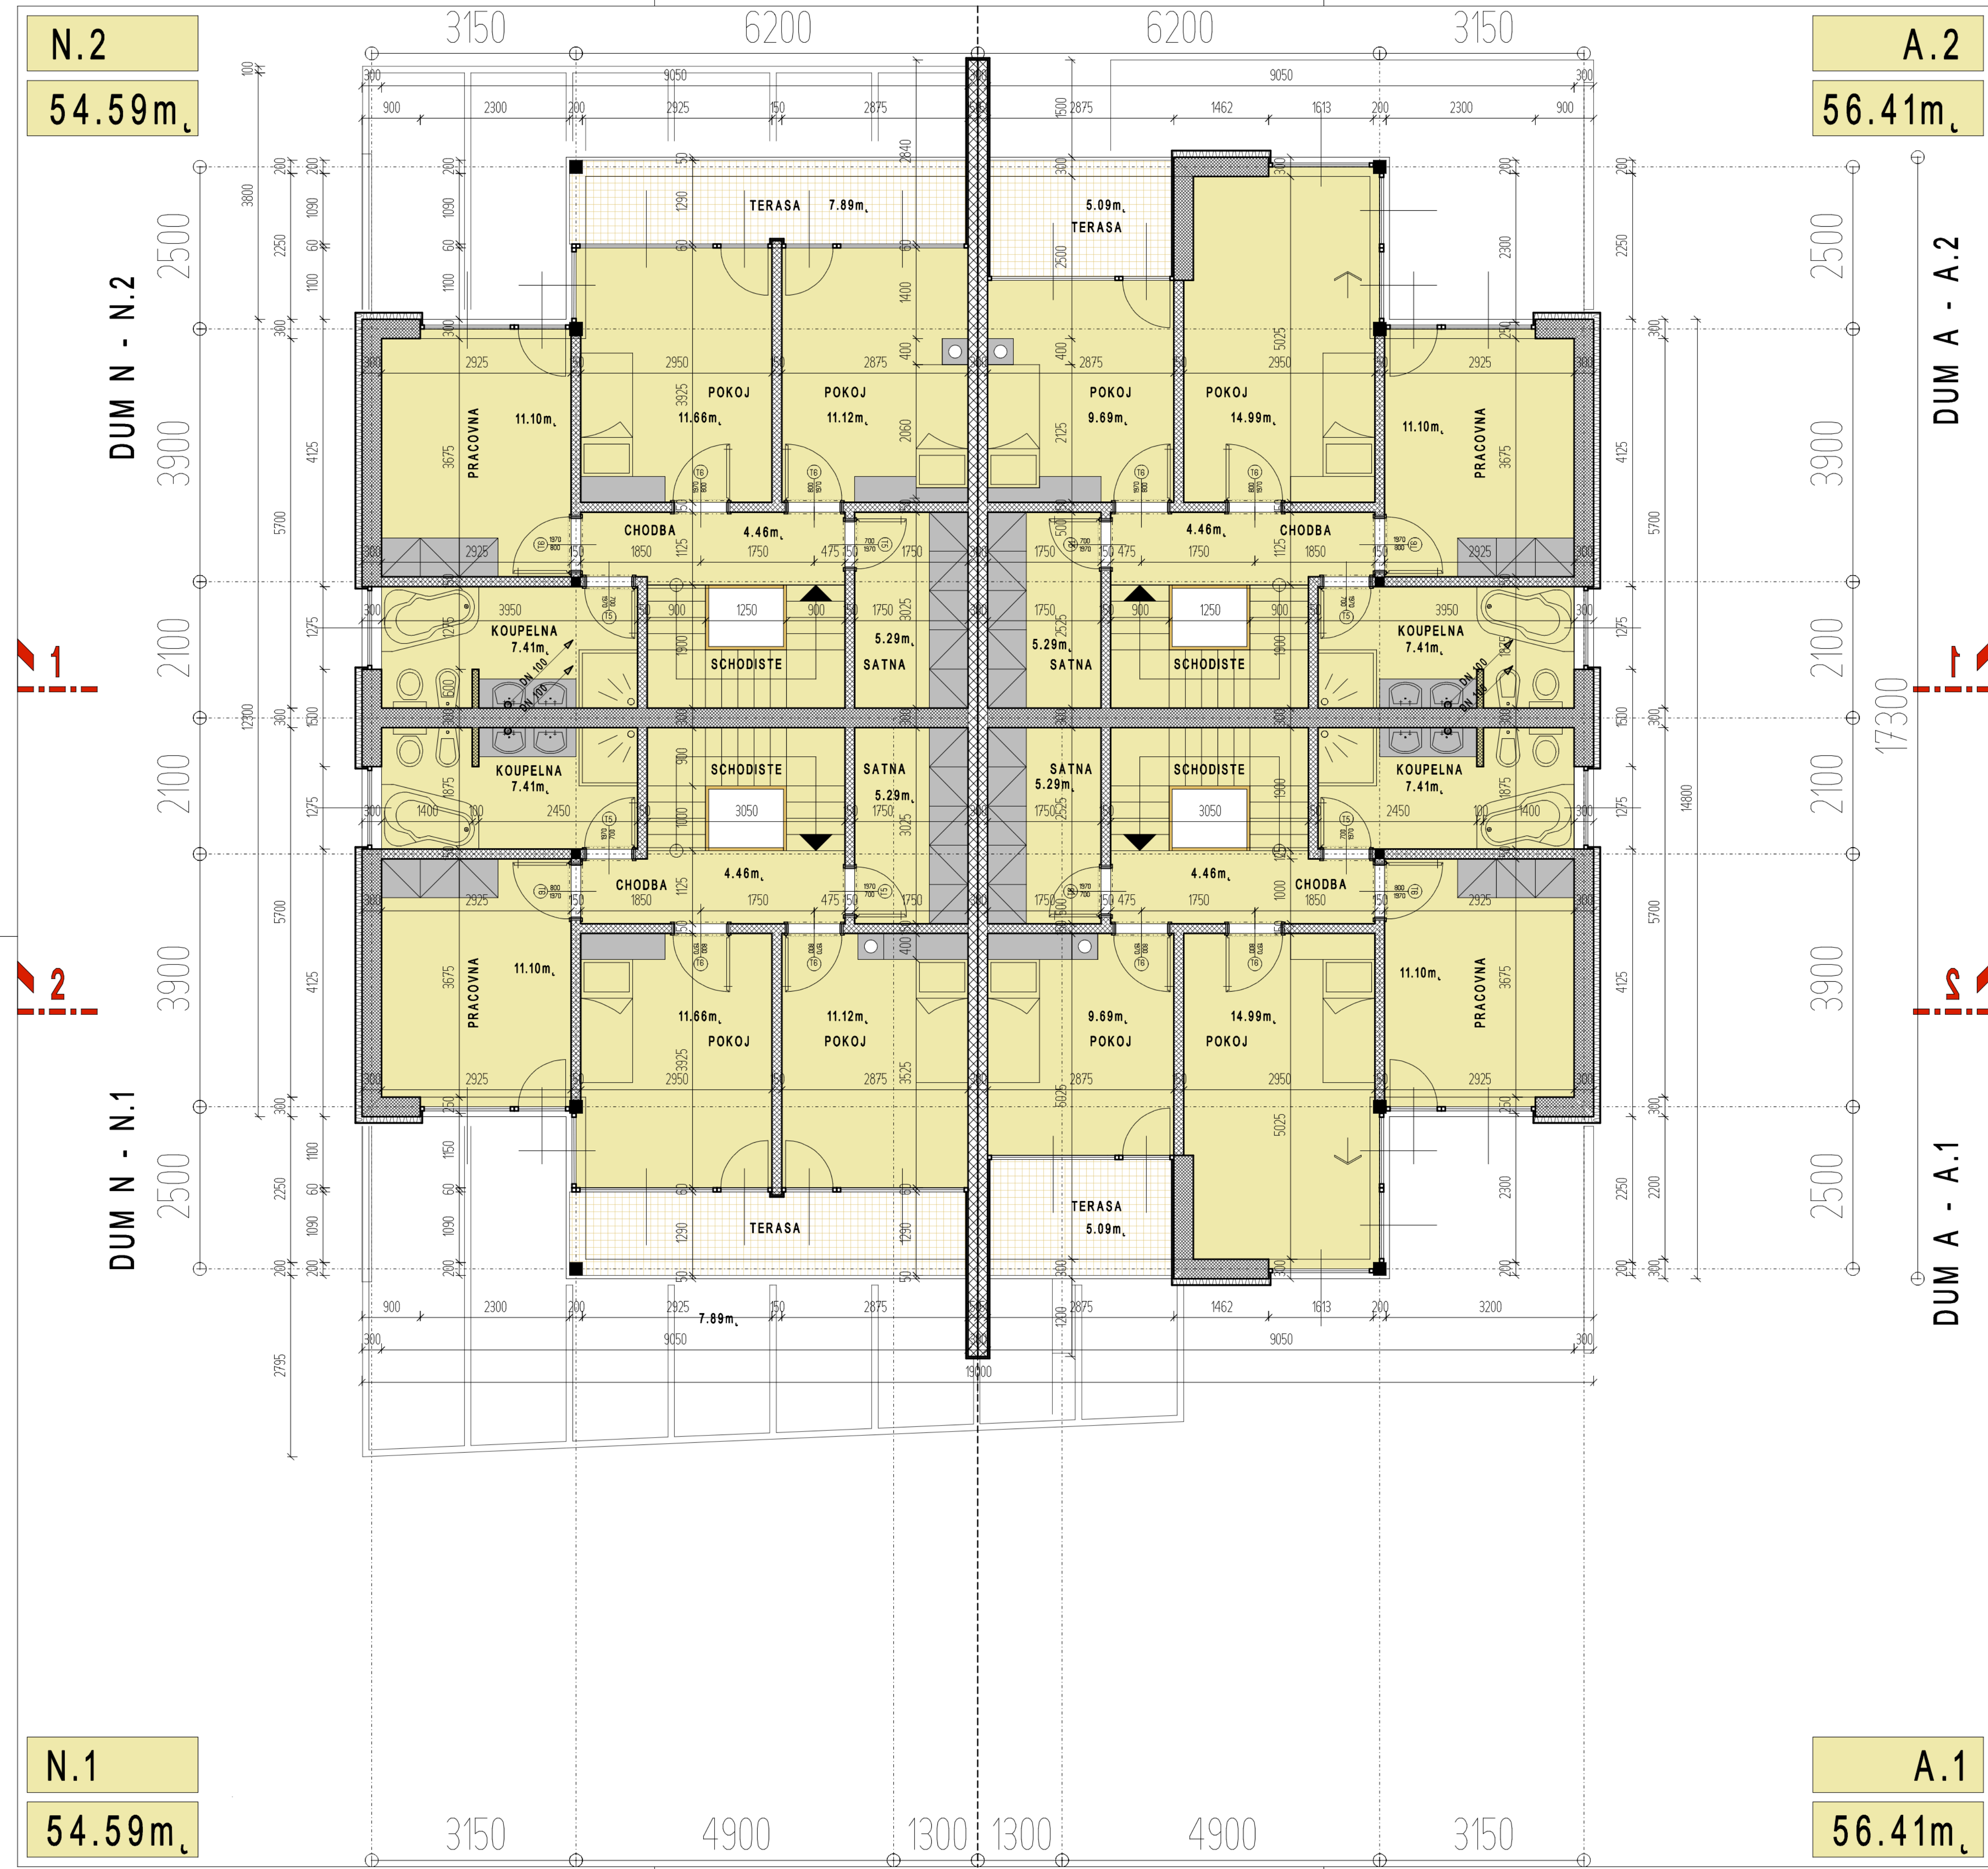

**LEGENDA MATERIALU:**

	ZDIVO KERAMICKE NA MVC 300 MM + ZATEPLENI FAS. POL. 100MM
	ZDIVO KERAMICKE 300 MM
	ZDIVO KERAMICKE 115 MM (150 MM)
	ZDIVO KERAMICKE 65 MM (100 MM)
	ZELEZOBET. KONSTRUKCE
	BETONOVE TVAROVKY BETONG
	BETONOVE TVAROVKY BETONG 2 x 150 MM S DILATACI 20 MM EXTR.POL.