


POHLED ZÁPADNÍ

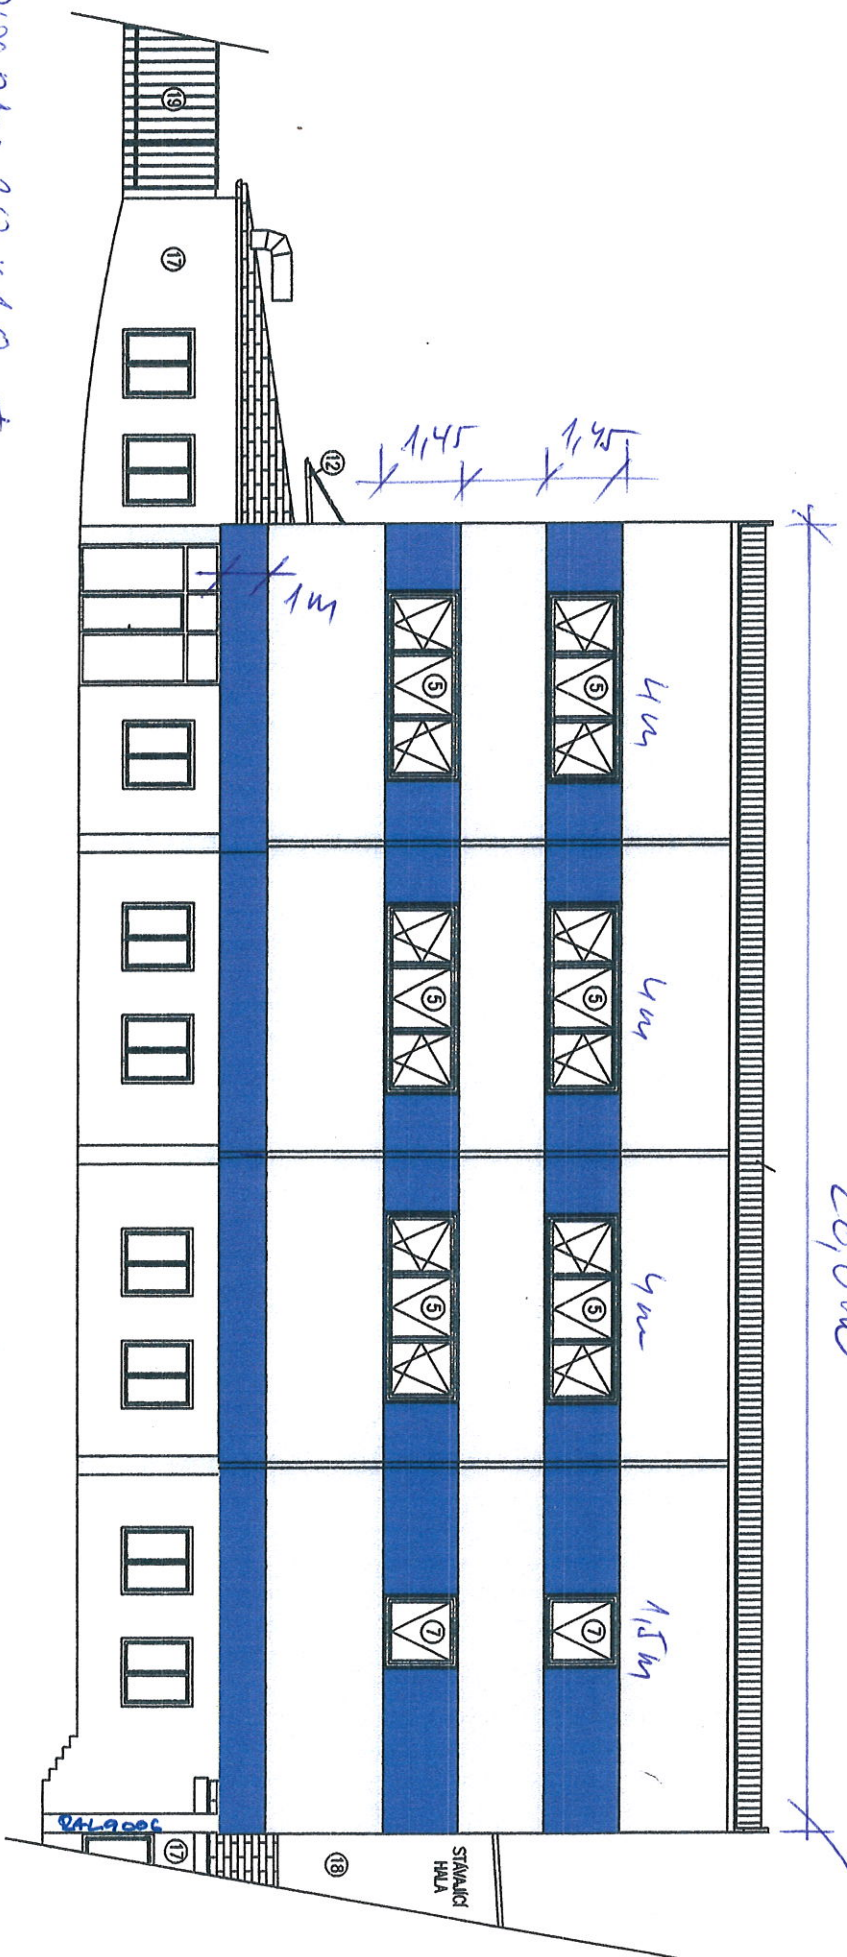

$$\text{Plocha} \cdot 28 \times 1,0 +$$

$$(28 \times 1,45 - 4 \times 1,45 \times 3 - 1,45 \times 1,5) \times 2$$


$$= \underline{\underline{70 \text{ m}^2}}$$

Handwritten signature

29.5.2012

RAL 5002

Handwritten mark

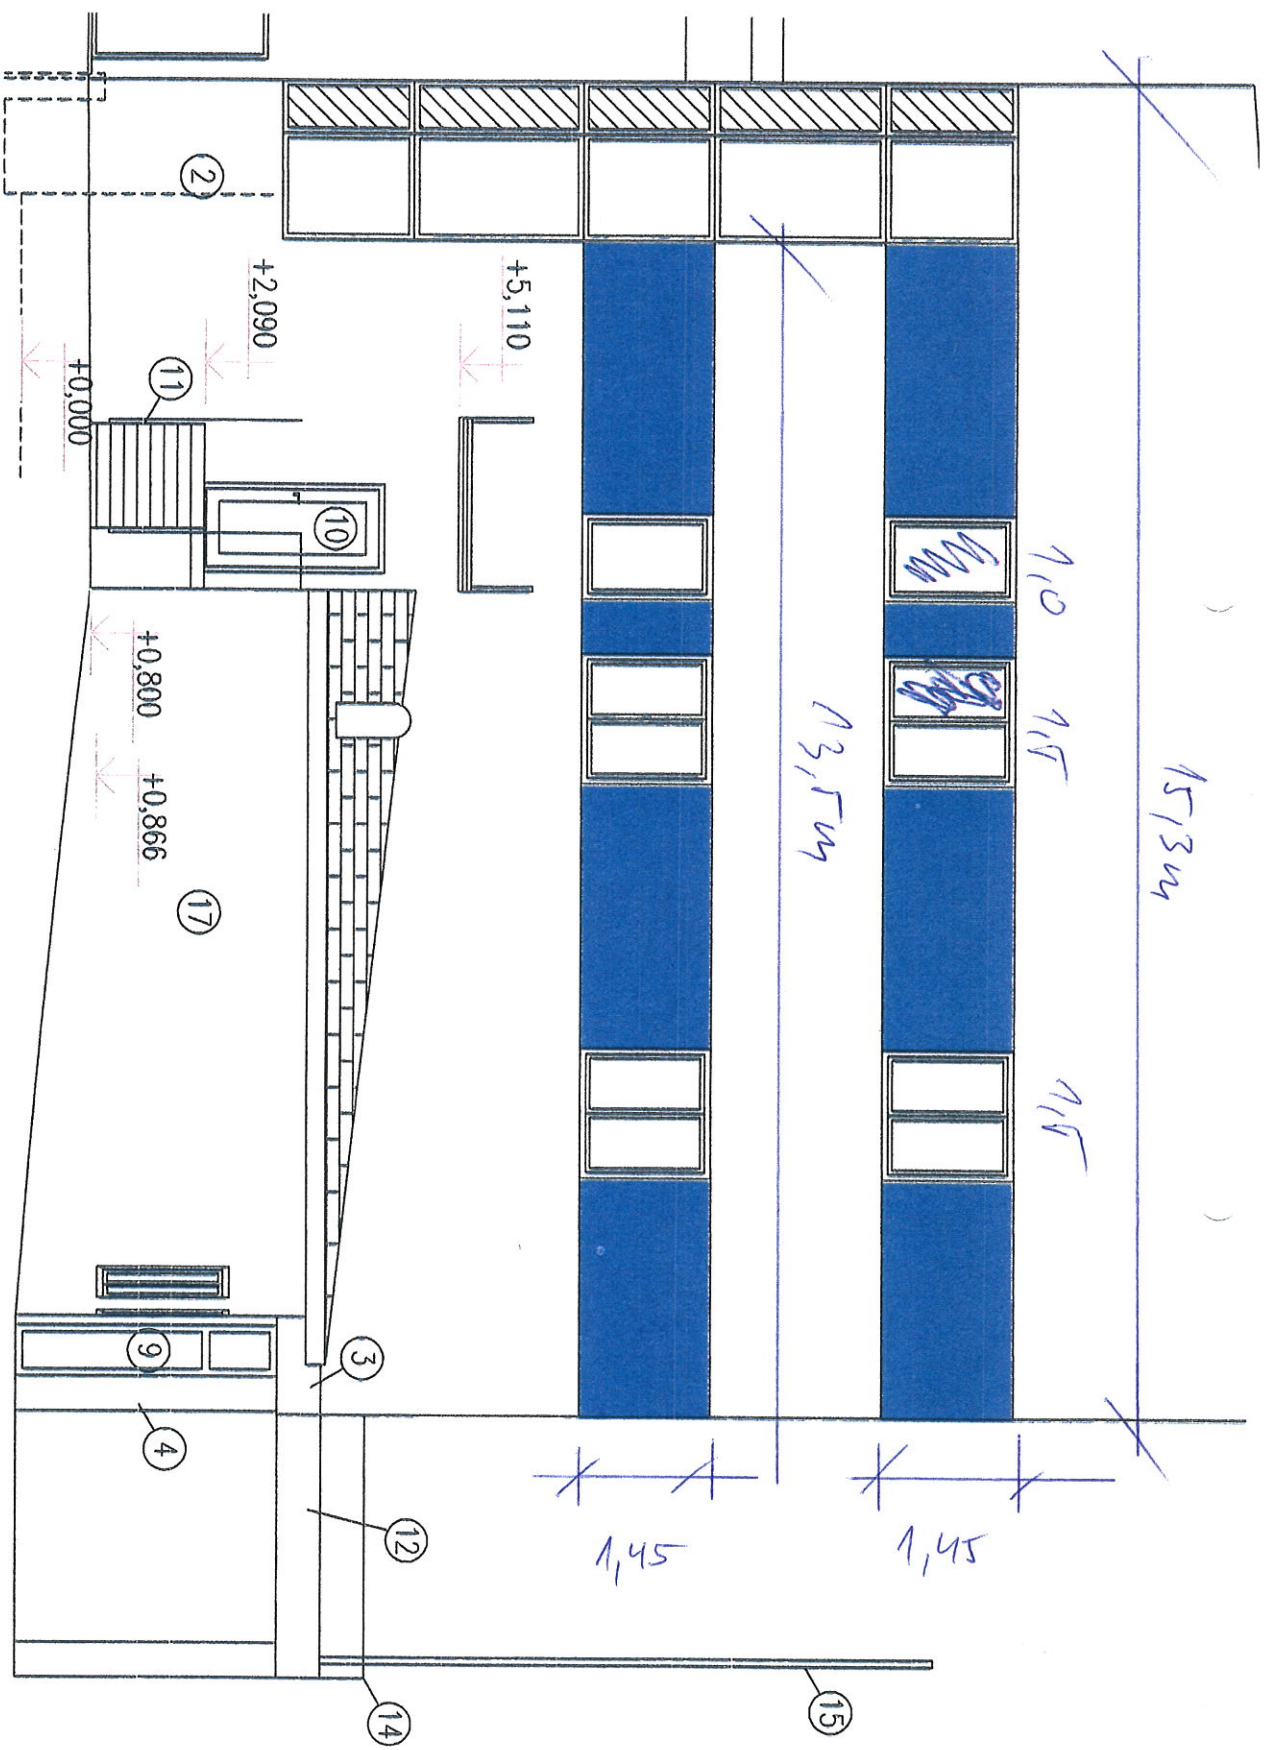

PROCHA: (13,5 x 1,45 - 1,5 x 1,45 x 2 - 1,0 x 1,45) x 2


28 m²

BAL 5002

S. S. S.

602918 Am

POHLED VÝCHODNÍ

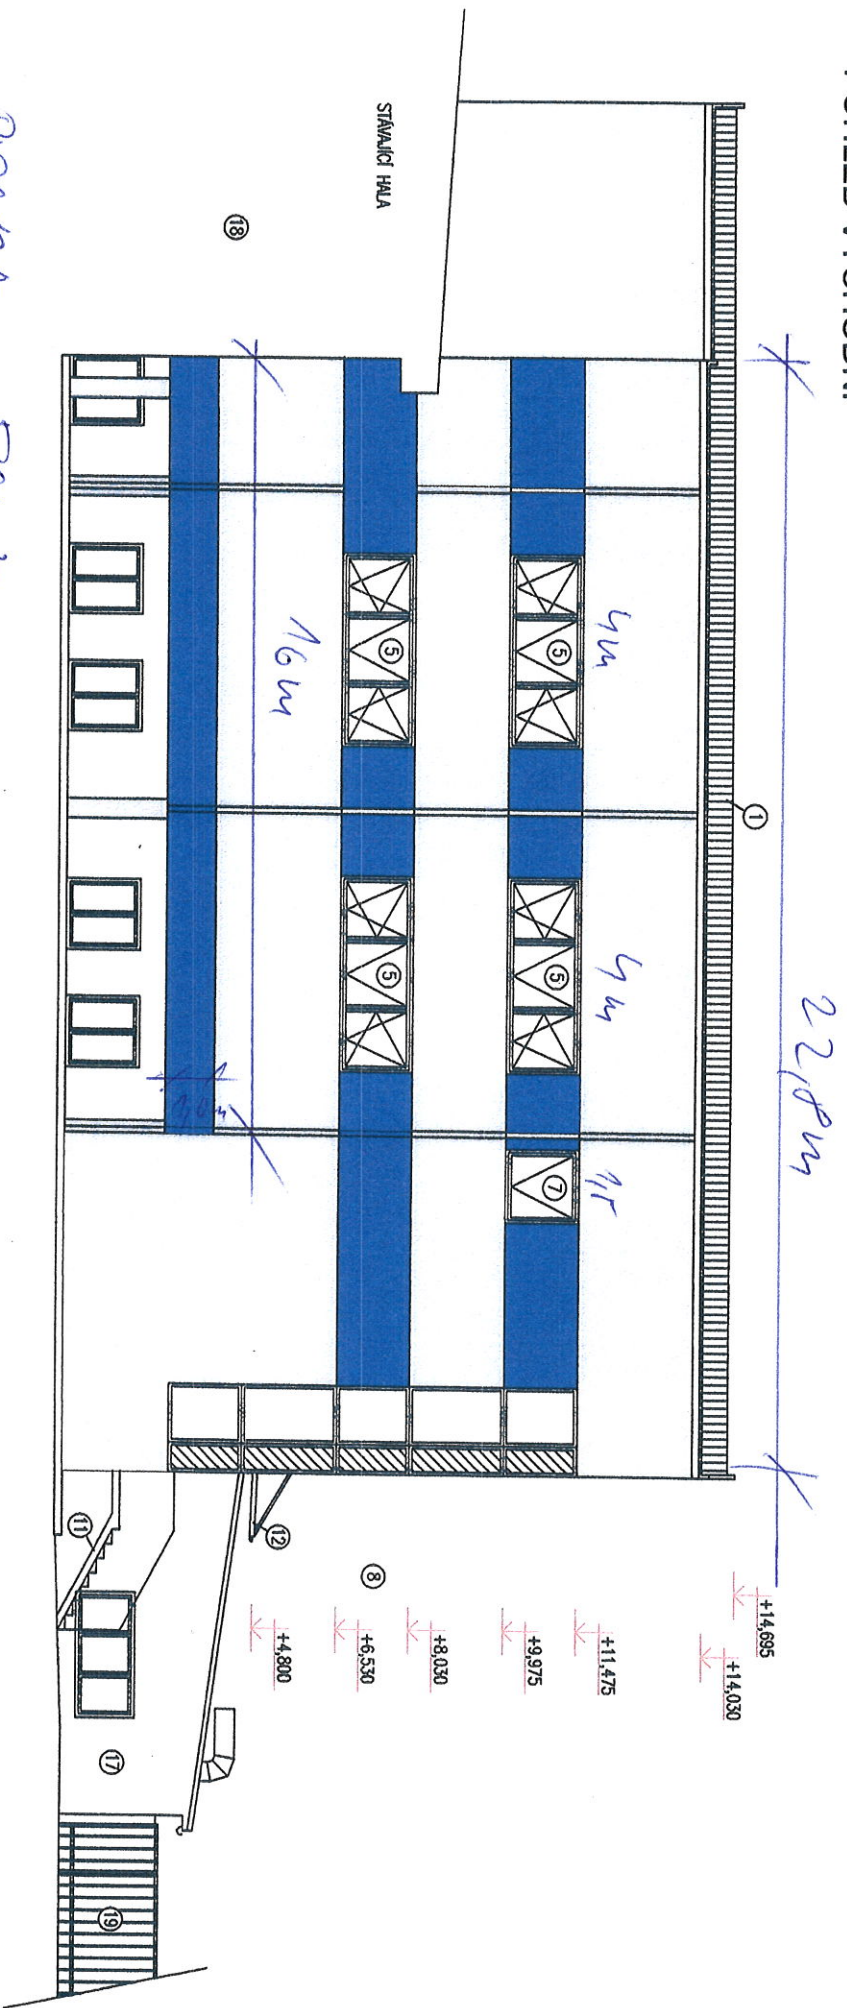

STAVAJÍCÍ HALA

22,8m

4m

4m

4,5m

16m

+14,695

+14,030

+11,475

+9,975

+8,030

+6,530

+4,800

POCHY . 50m²

RAZ 5002