


LEGENDA MIESTNOSTÍ		
1.01	VSTUP	6,50 M2
1.02	OBÝVAČKA	25,50 M2
1.03	KUCHYŇA	9,50 M2
1.04	ZIMNÁ ZÁHRADA	12,50 M2
1.05	PRACOVŇA	5,25 M2
1.06	SPÁLŇA	12,50 M2
1.07	ŠATŇA	9,50 M2
1.08	KÚPEĽŇA	10,00 M2
1.09	FITNES	16,00 M2
1.10	ZÁZEMIE HYGIENY	5,00 M2
1.11	GARÁŽ	20,00 M2
1.12	TECHNICKÁ M.	6,50 M2

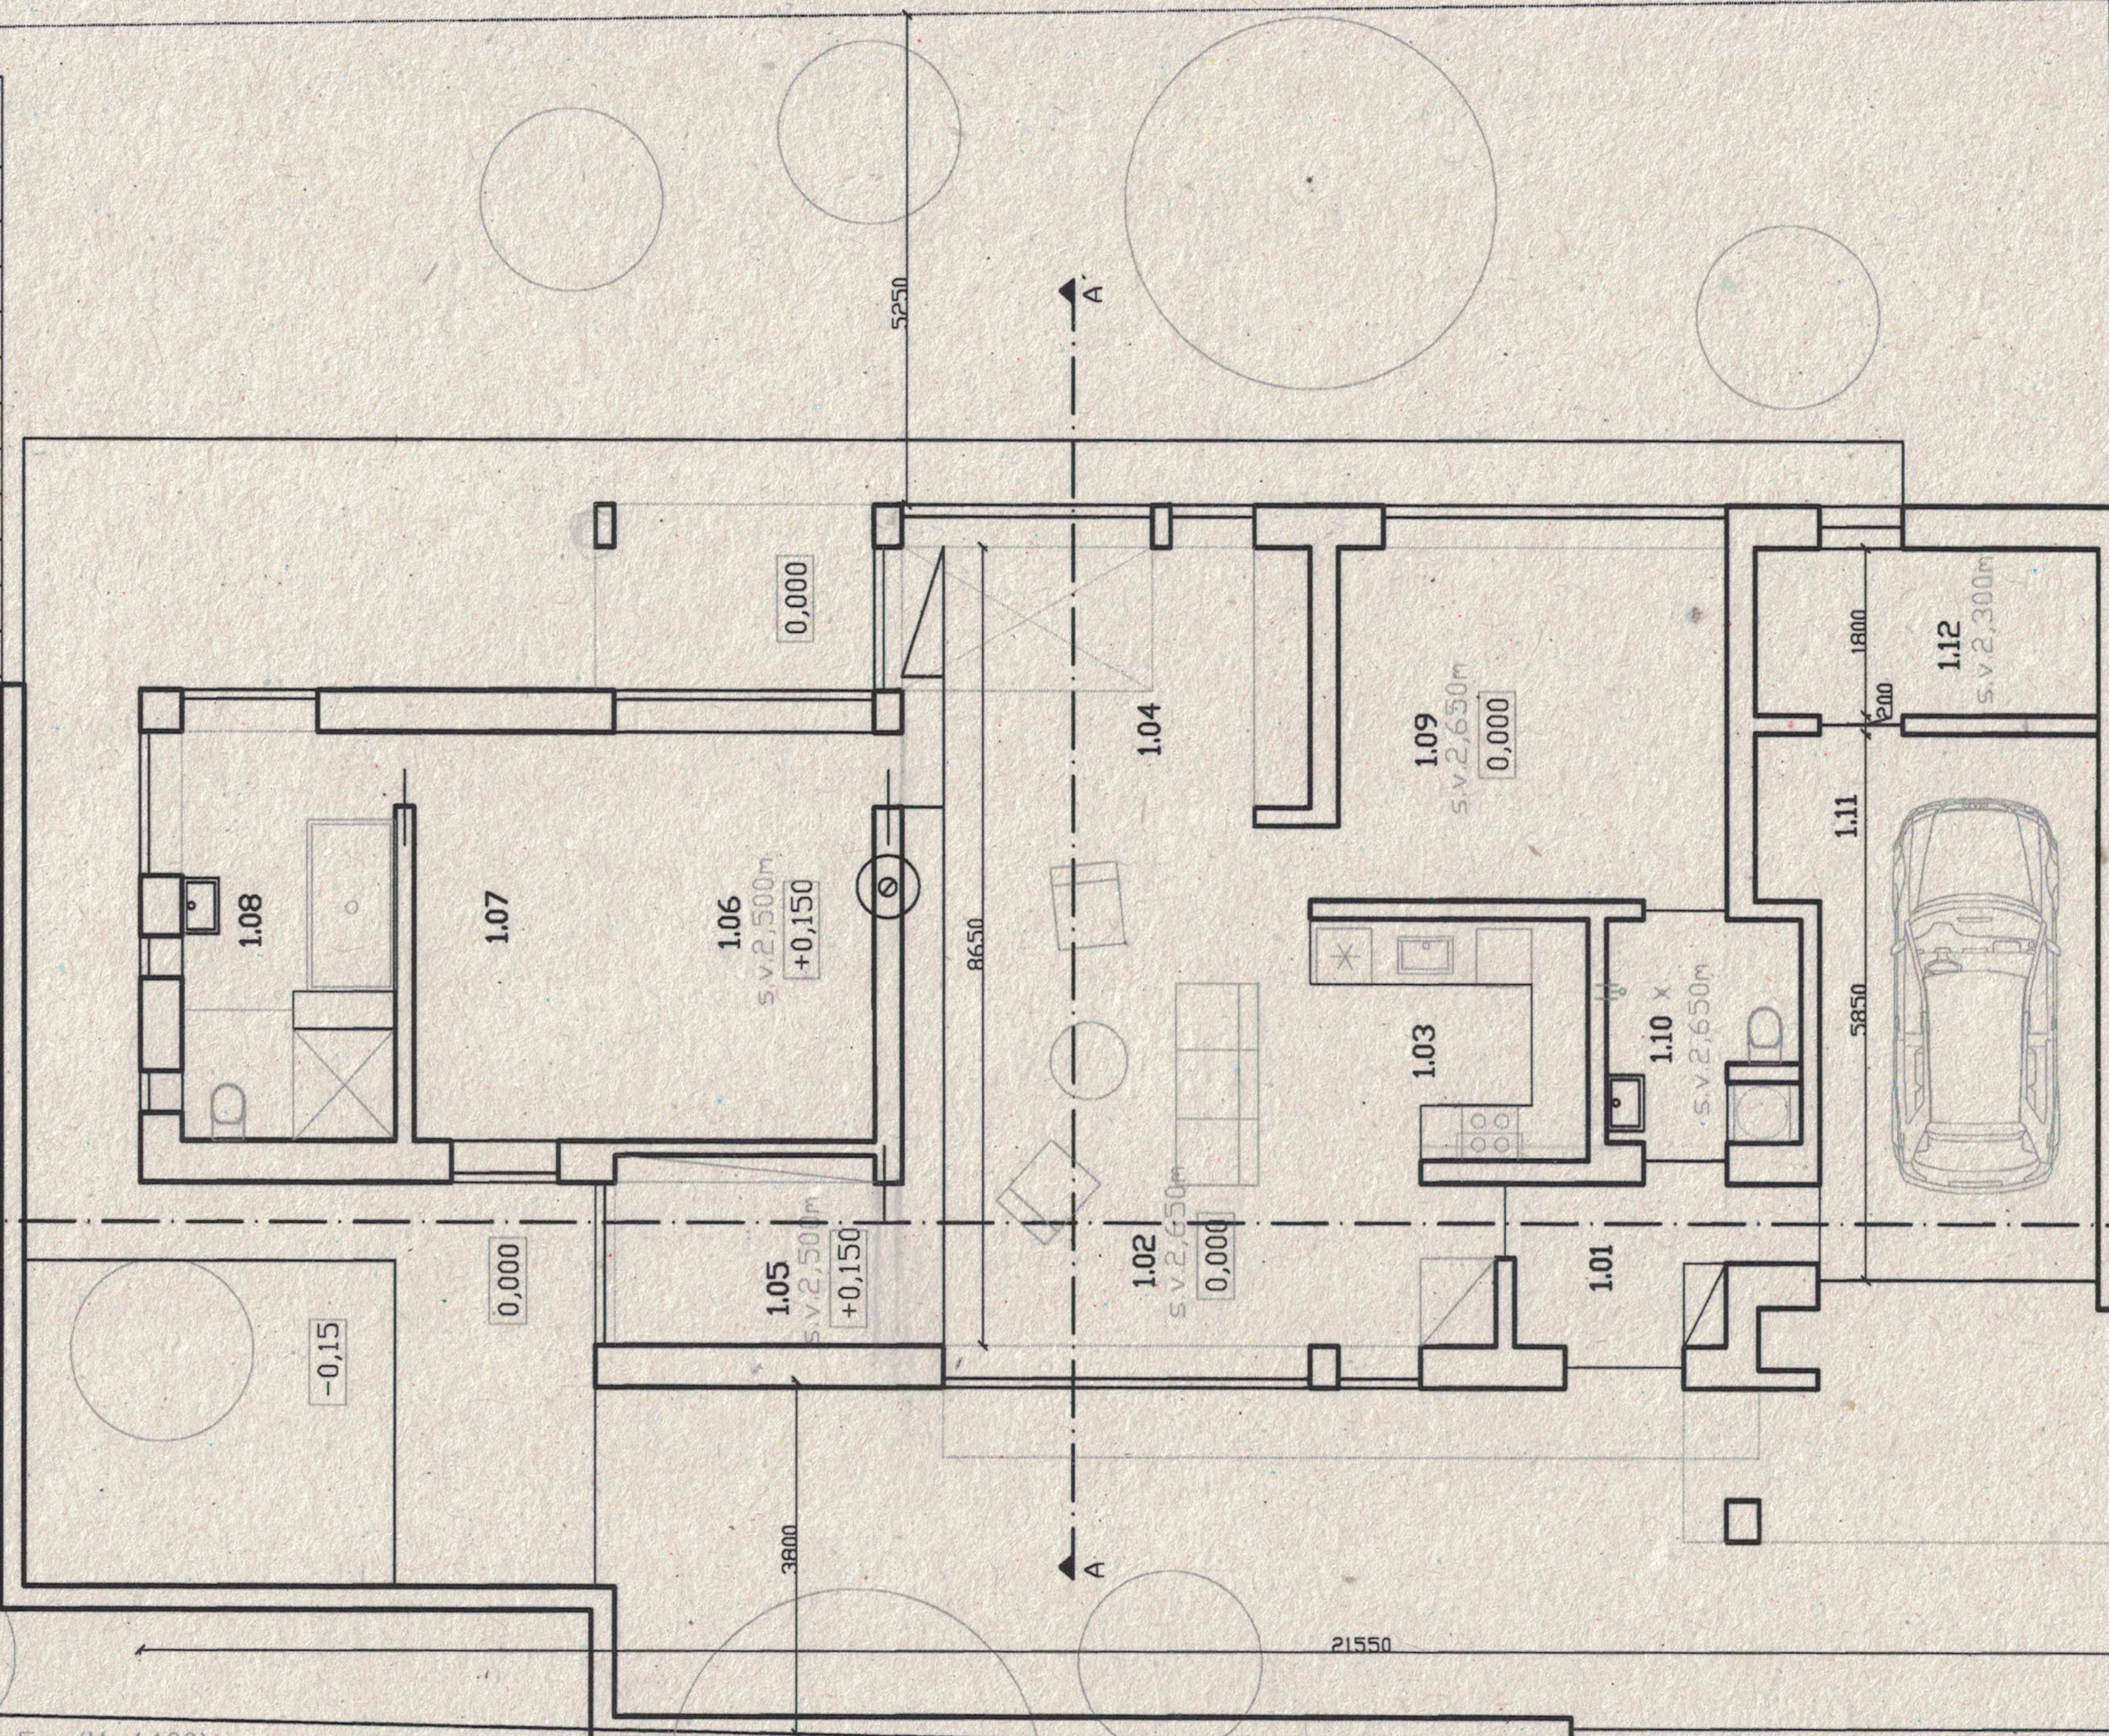


BB

A

A



REZ BB'

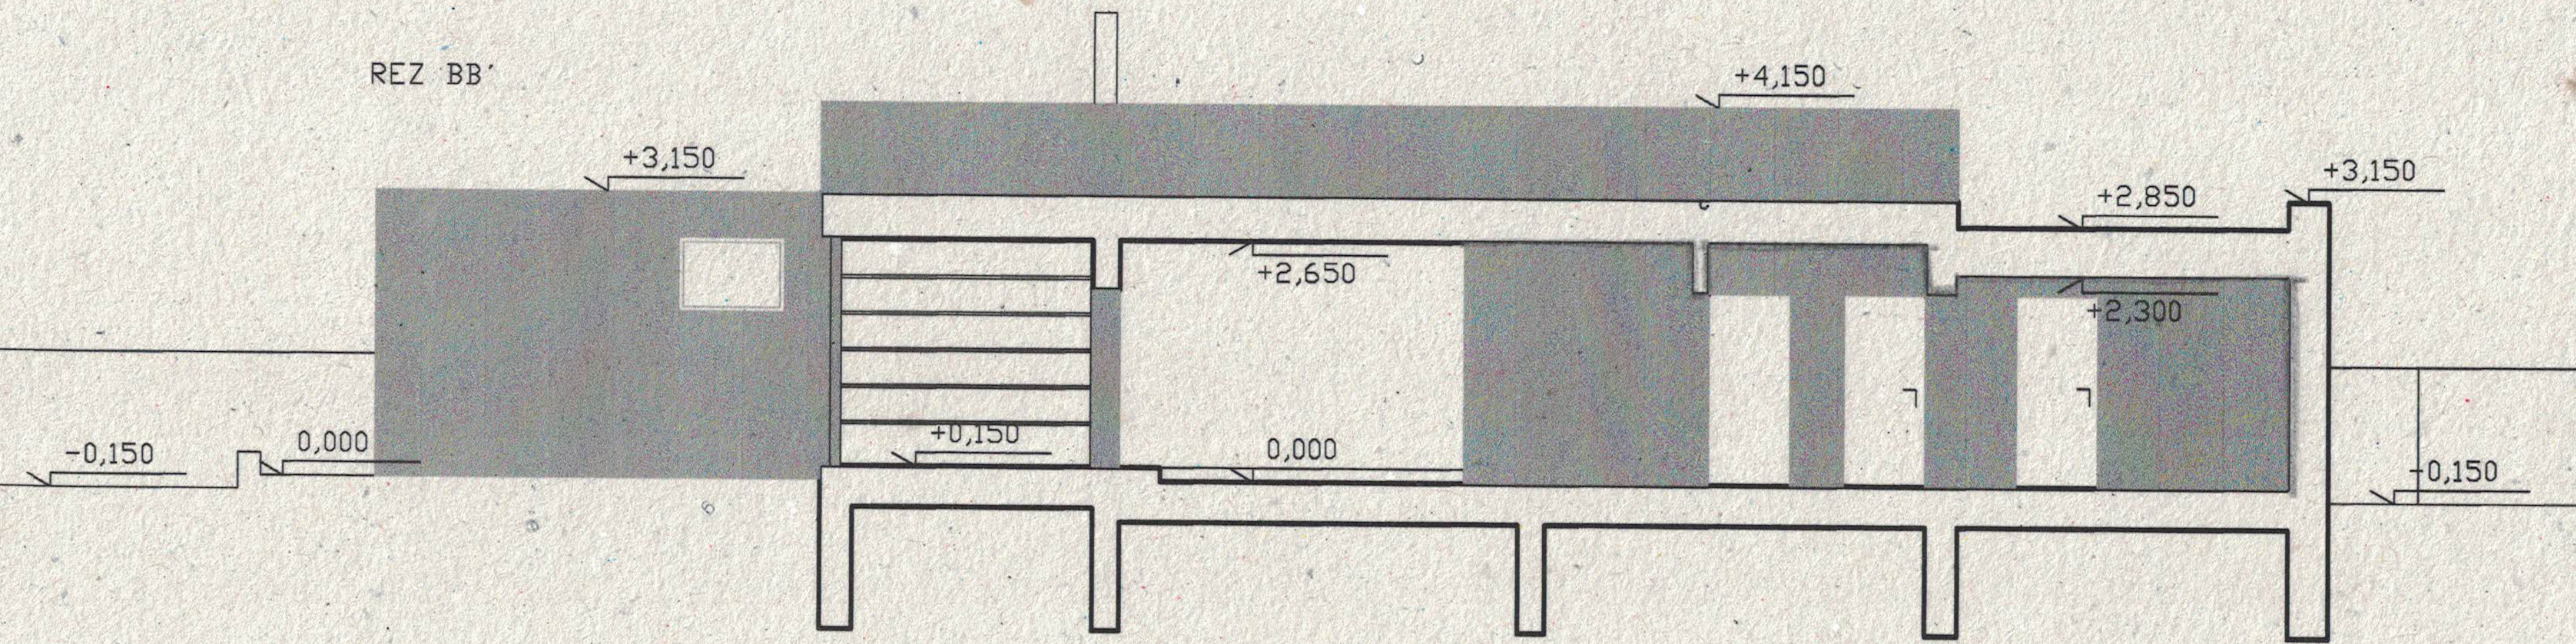

REZ AA'

