



PŮDORYS  
1.PP

1:50

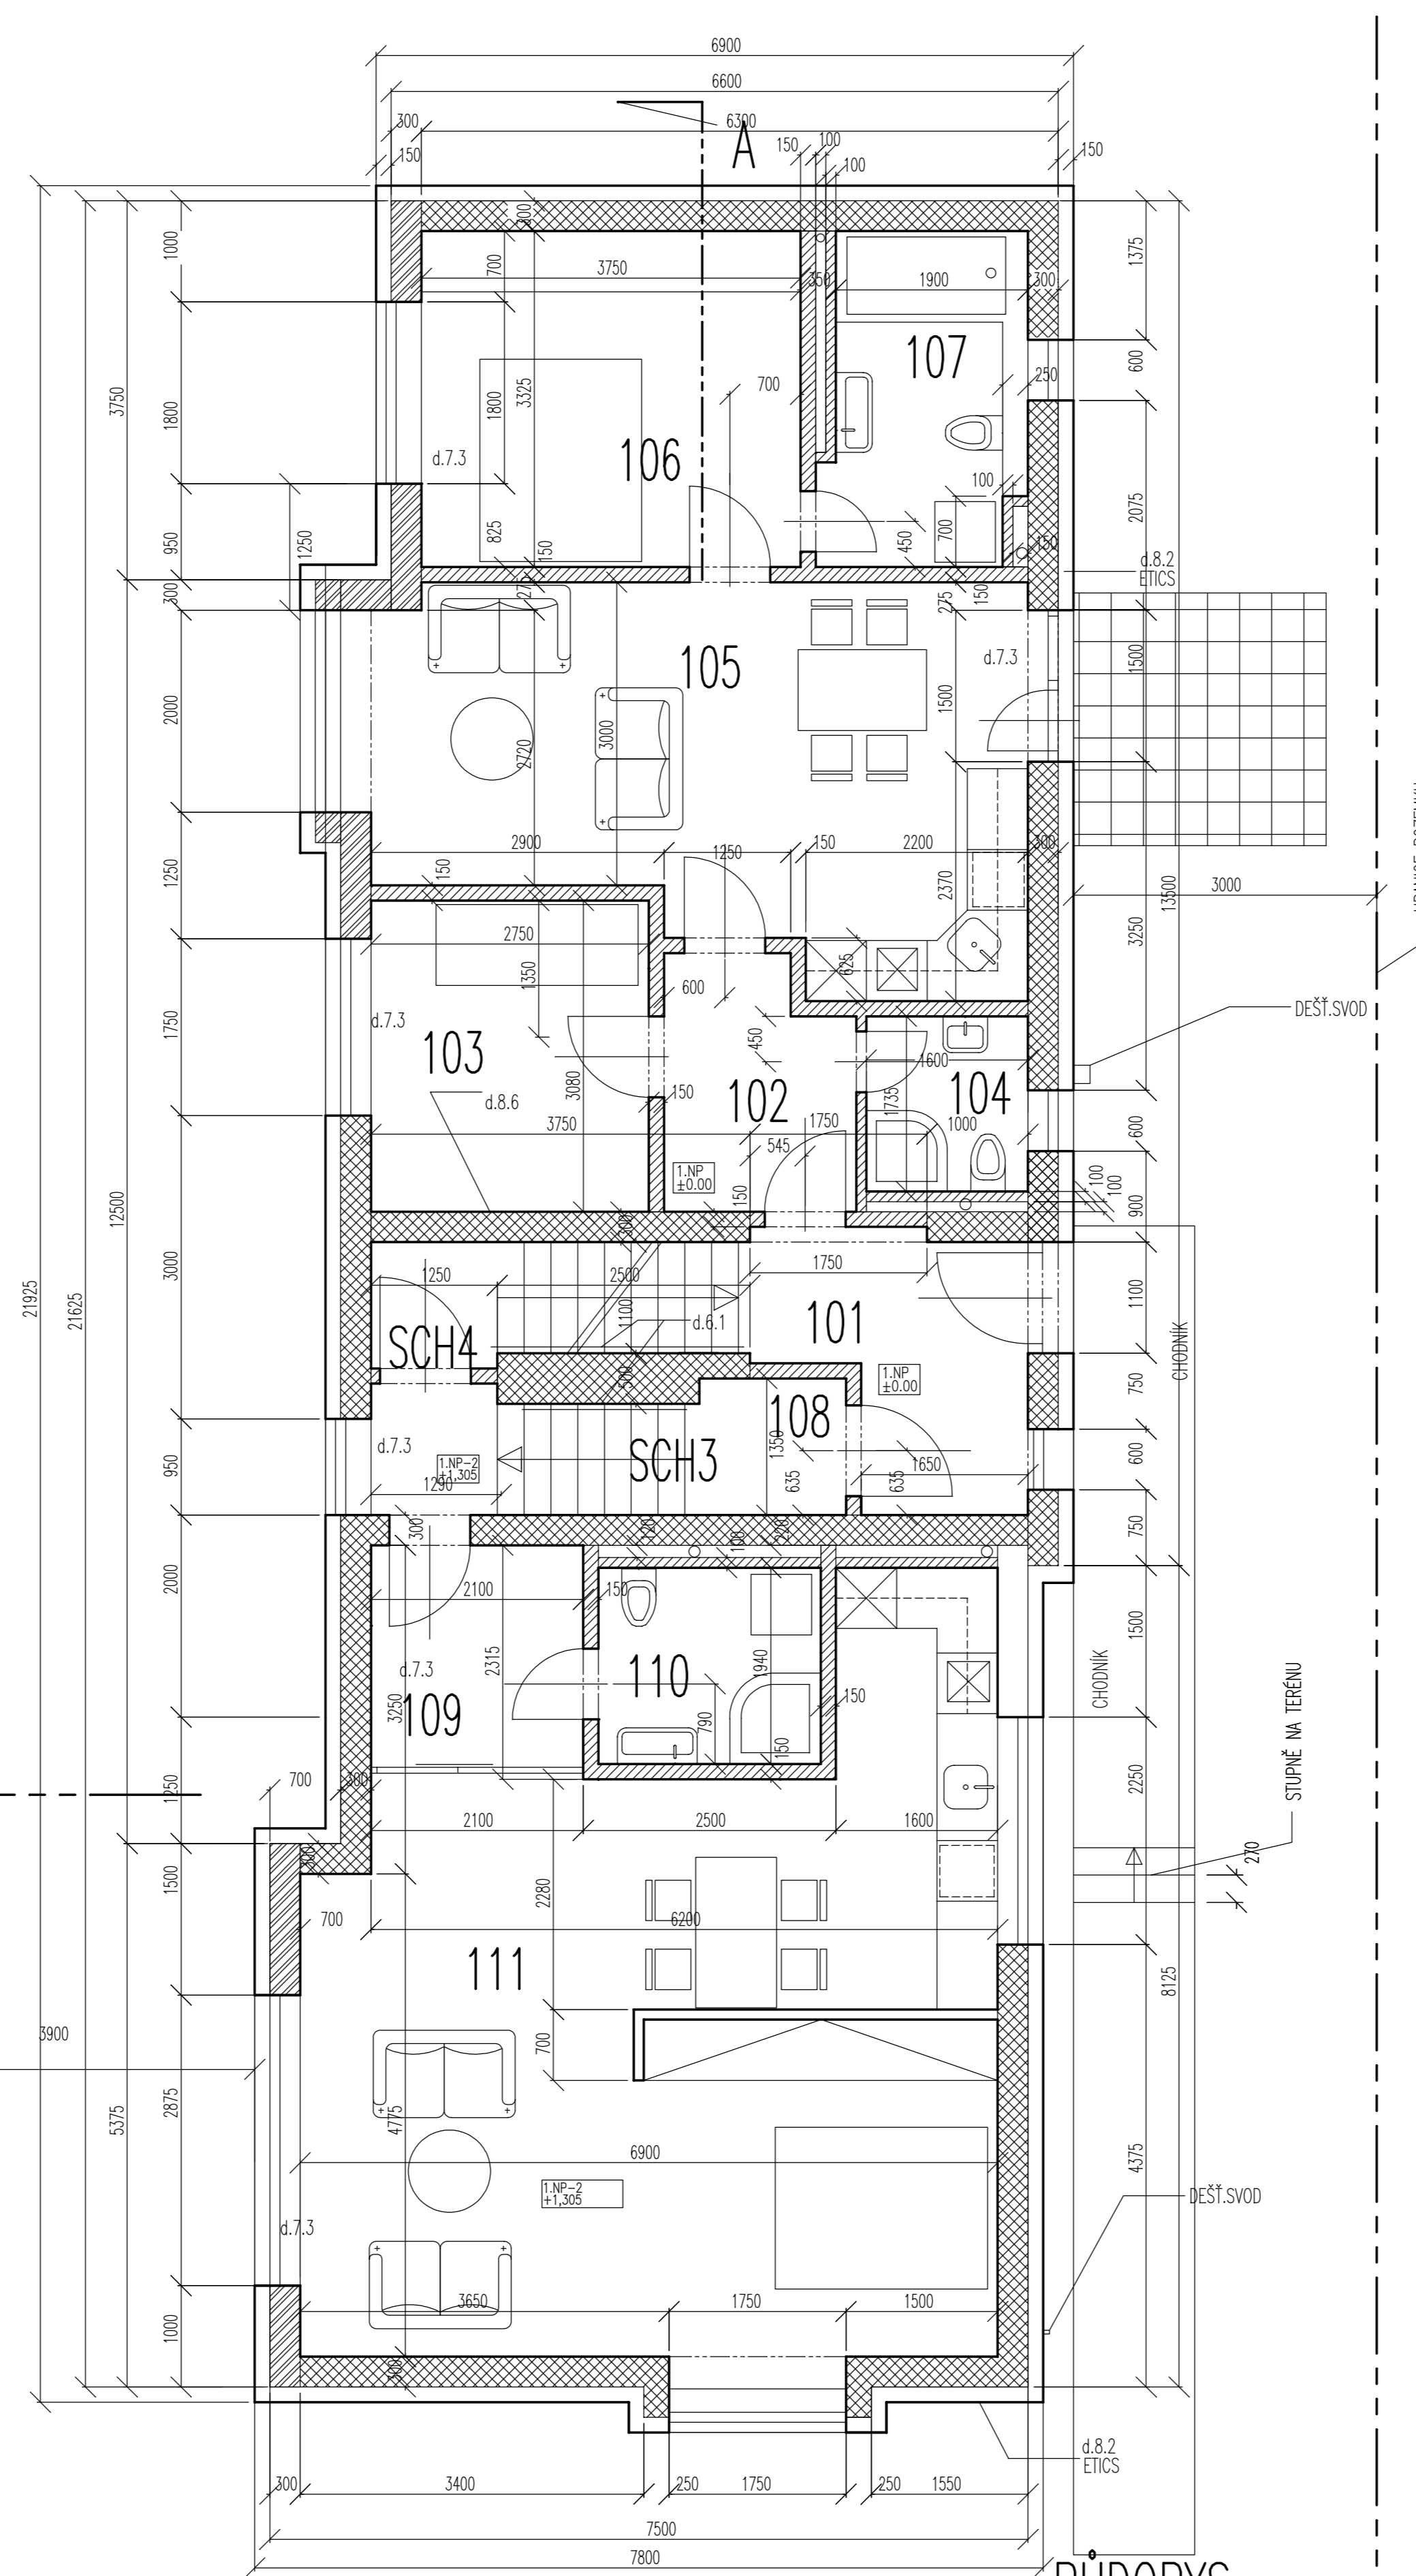

PŮDORYS  
1.NP

1:50

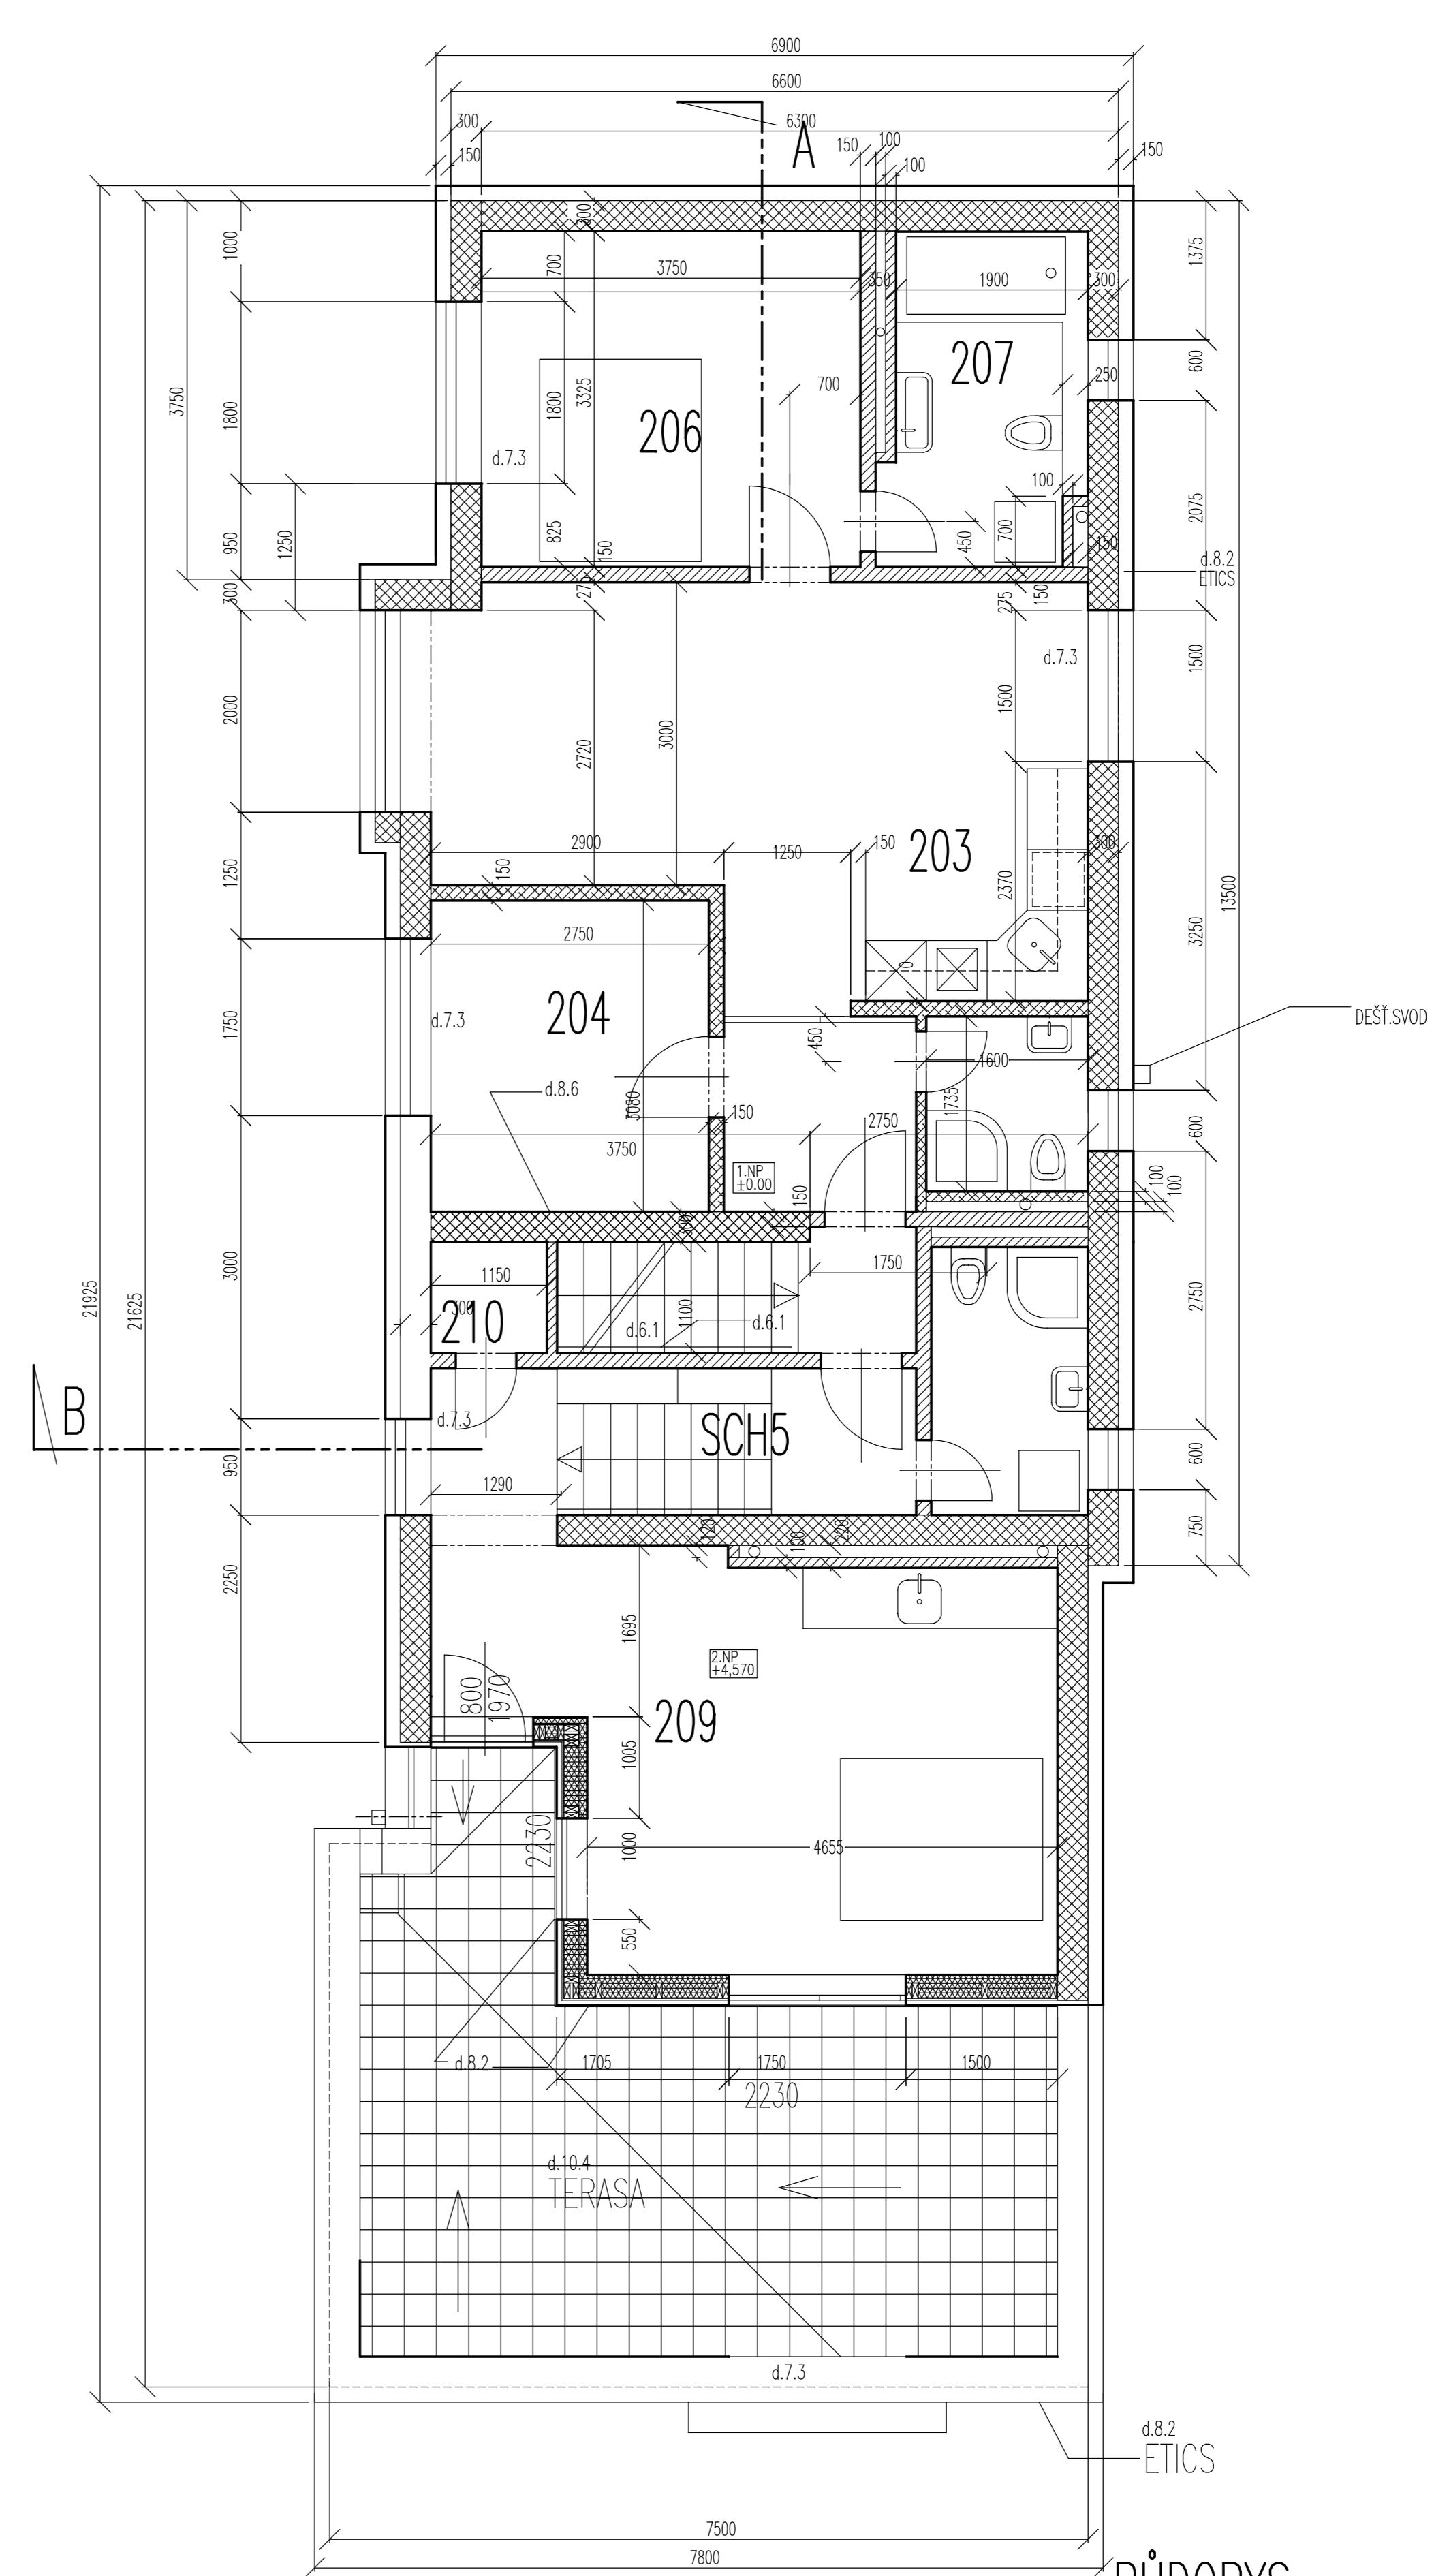

PŮDORYS  
2.NP

1:50