


## SEKCIA 4. KVAPKOVA ZAVLAHA

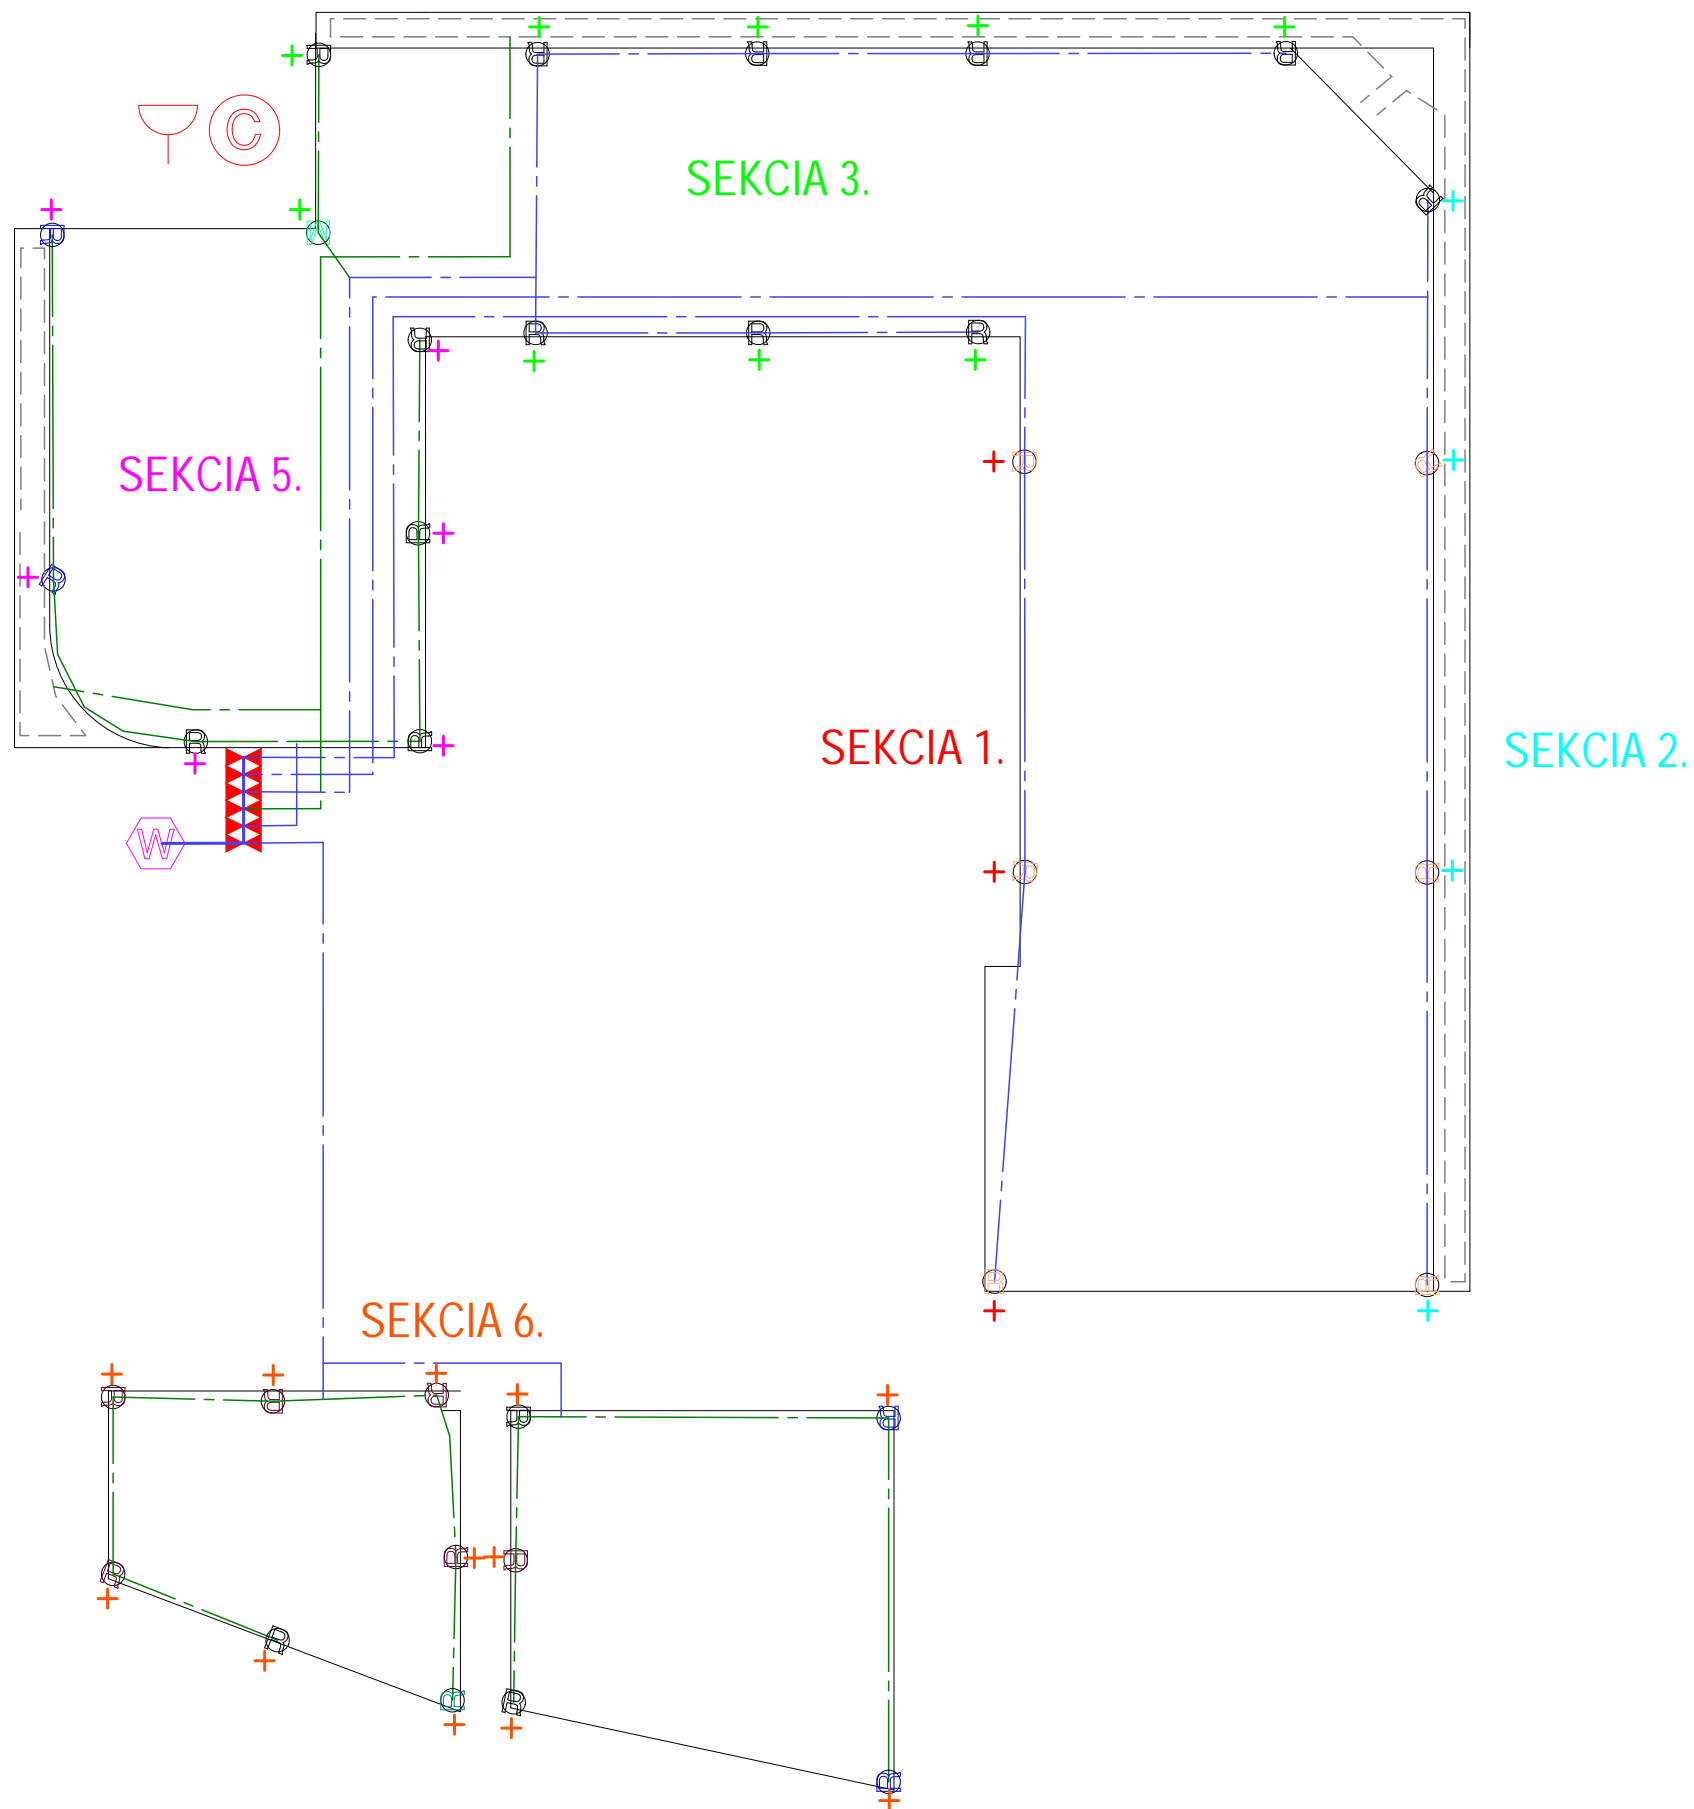

- Hadica kvapkova 16 33cm 2 l/hod
- Hadica LDPE PE-40 0,6Mpa 25/2,3mm
- Hadica LDPE PE-40 0,6Mpa 32/2,9mm
- Ⓢ HU XCORE 601 E \* 6 \* ex
- ⌂ HU Dažiový senzor RAIN-CLIK
- ⚡ HU PGV 101 S M
- Ⓜ Water Supply

- Ⓢ HU PRO-S 04 10 cm HU MP CORNER\* 45-90° 2,5 - 4,5m
- Ⓢ HU PRO-S 04 10 cm HU MP 1000°90-210° 2,5 - 4,5m
- Ⓢ HU PRO-S 04 10 cm HU MP 1000°210-270° 2,5 - 4,5m
- Ⓢ HU PRO-S 04 10 cm HU MP 3000°90-210° 7,6 - 9,1m
- Ⓢ HU PRO-S 04 10 cm HU MP 2000°90-210° 4,9 - 6,4m
- Ⓢ HU PRO-S 04 10 cm HU MP 3500°90-210° 10-10,7m

T-TAKACS, s.r.o.

Designer: Ing. Lubomir Kret

Date: 18. 6. 2014

Scale: 1 : 200

File: PROJEKT