


A
C

19050

9300

PUDORYS RD

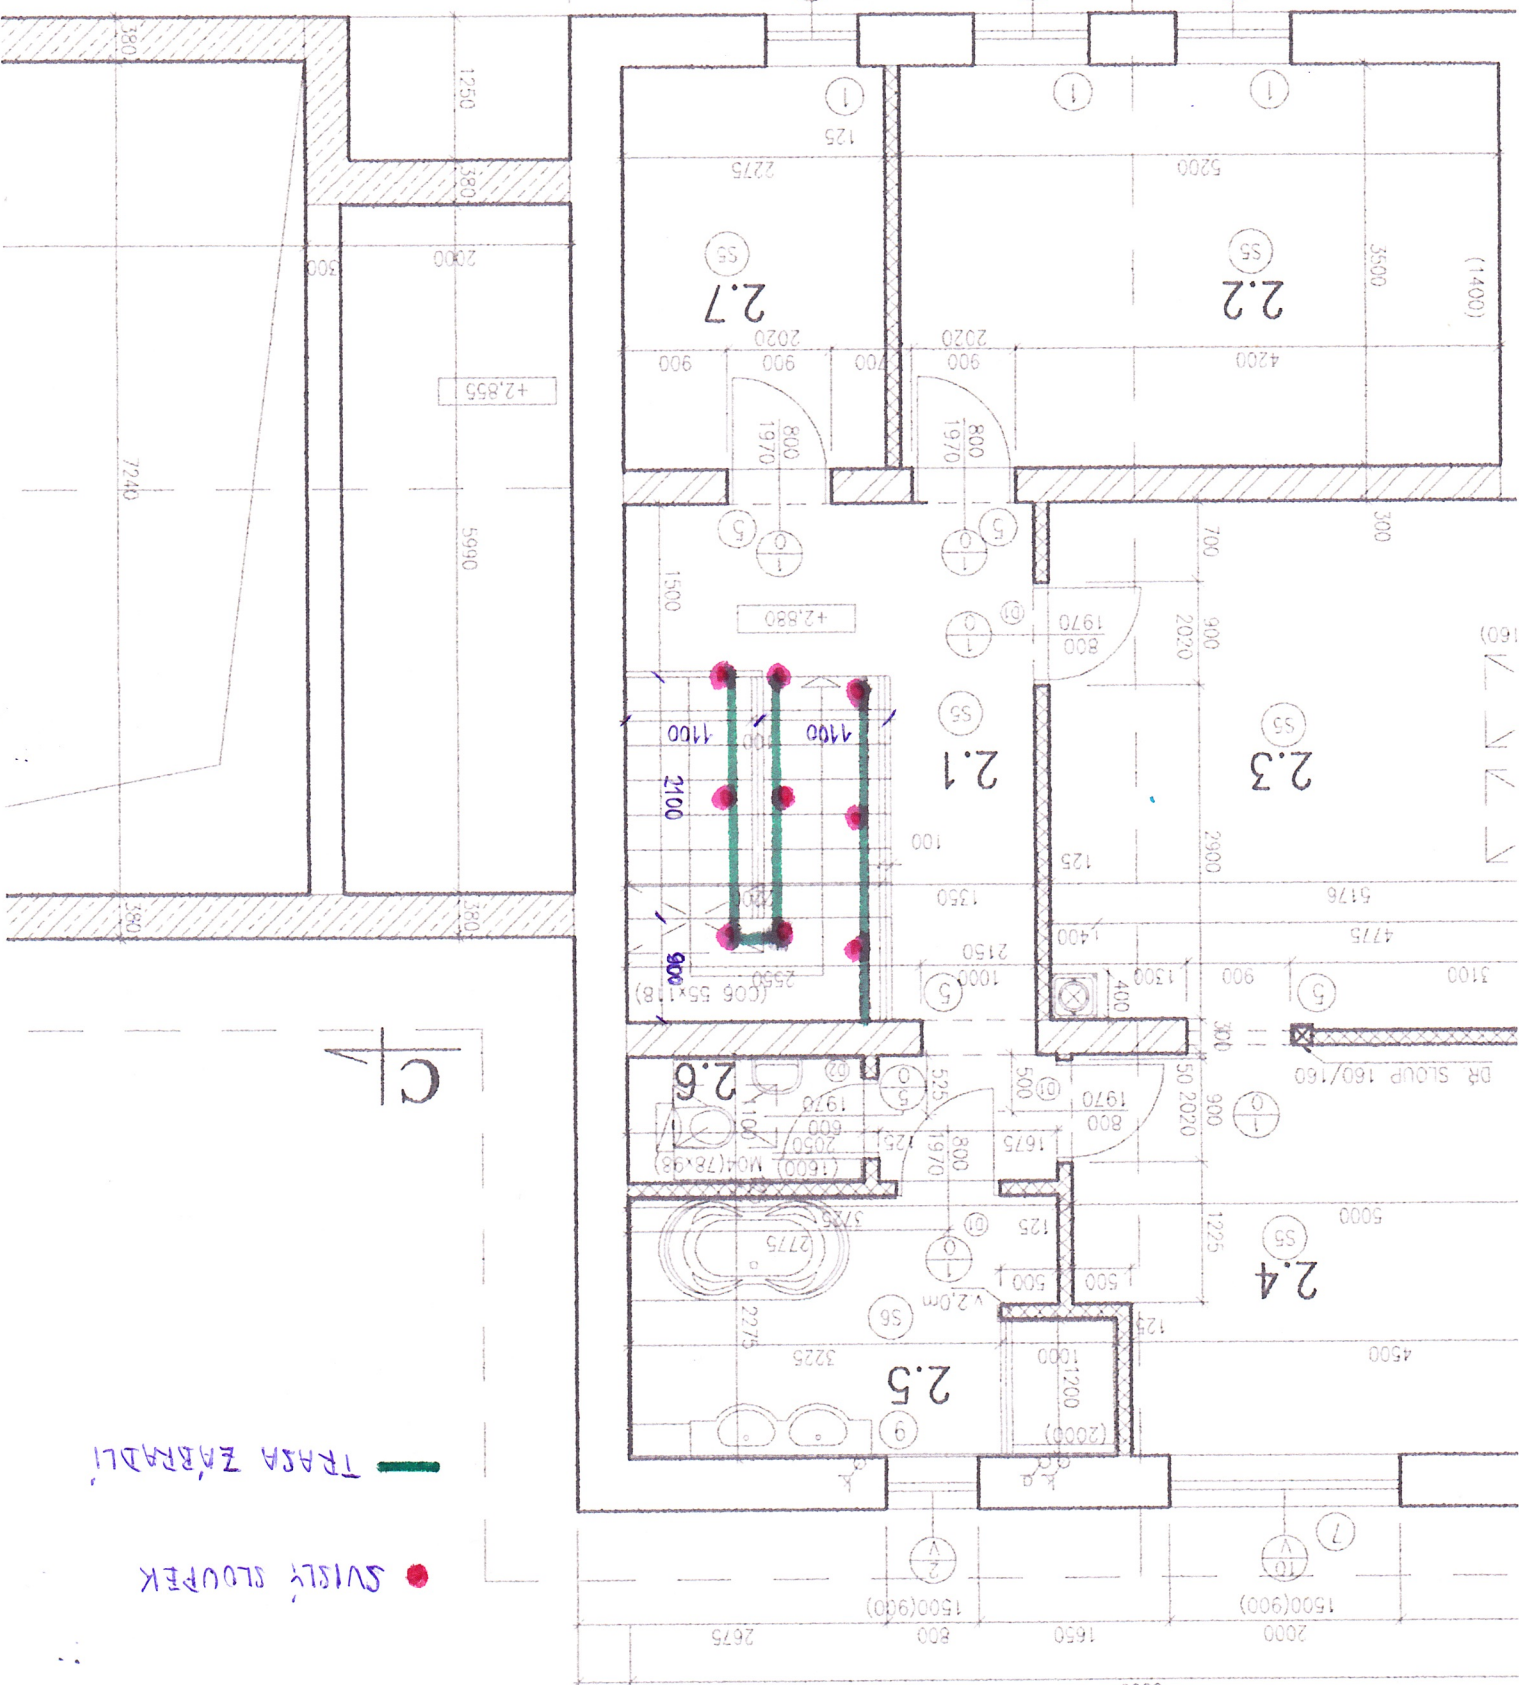

● SWISLY SLOUPEK
— TRASA ZÁBRADLI