


SITUATION PLAN

STAGE PLANS

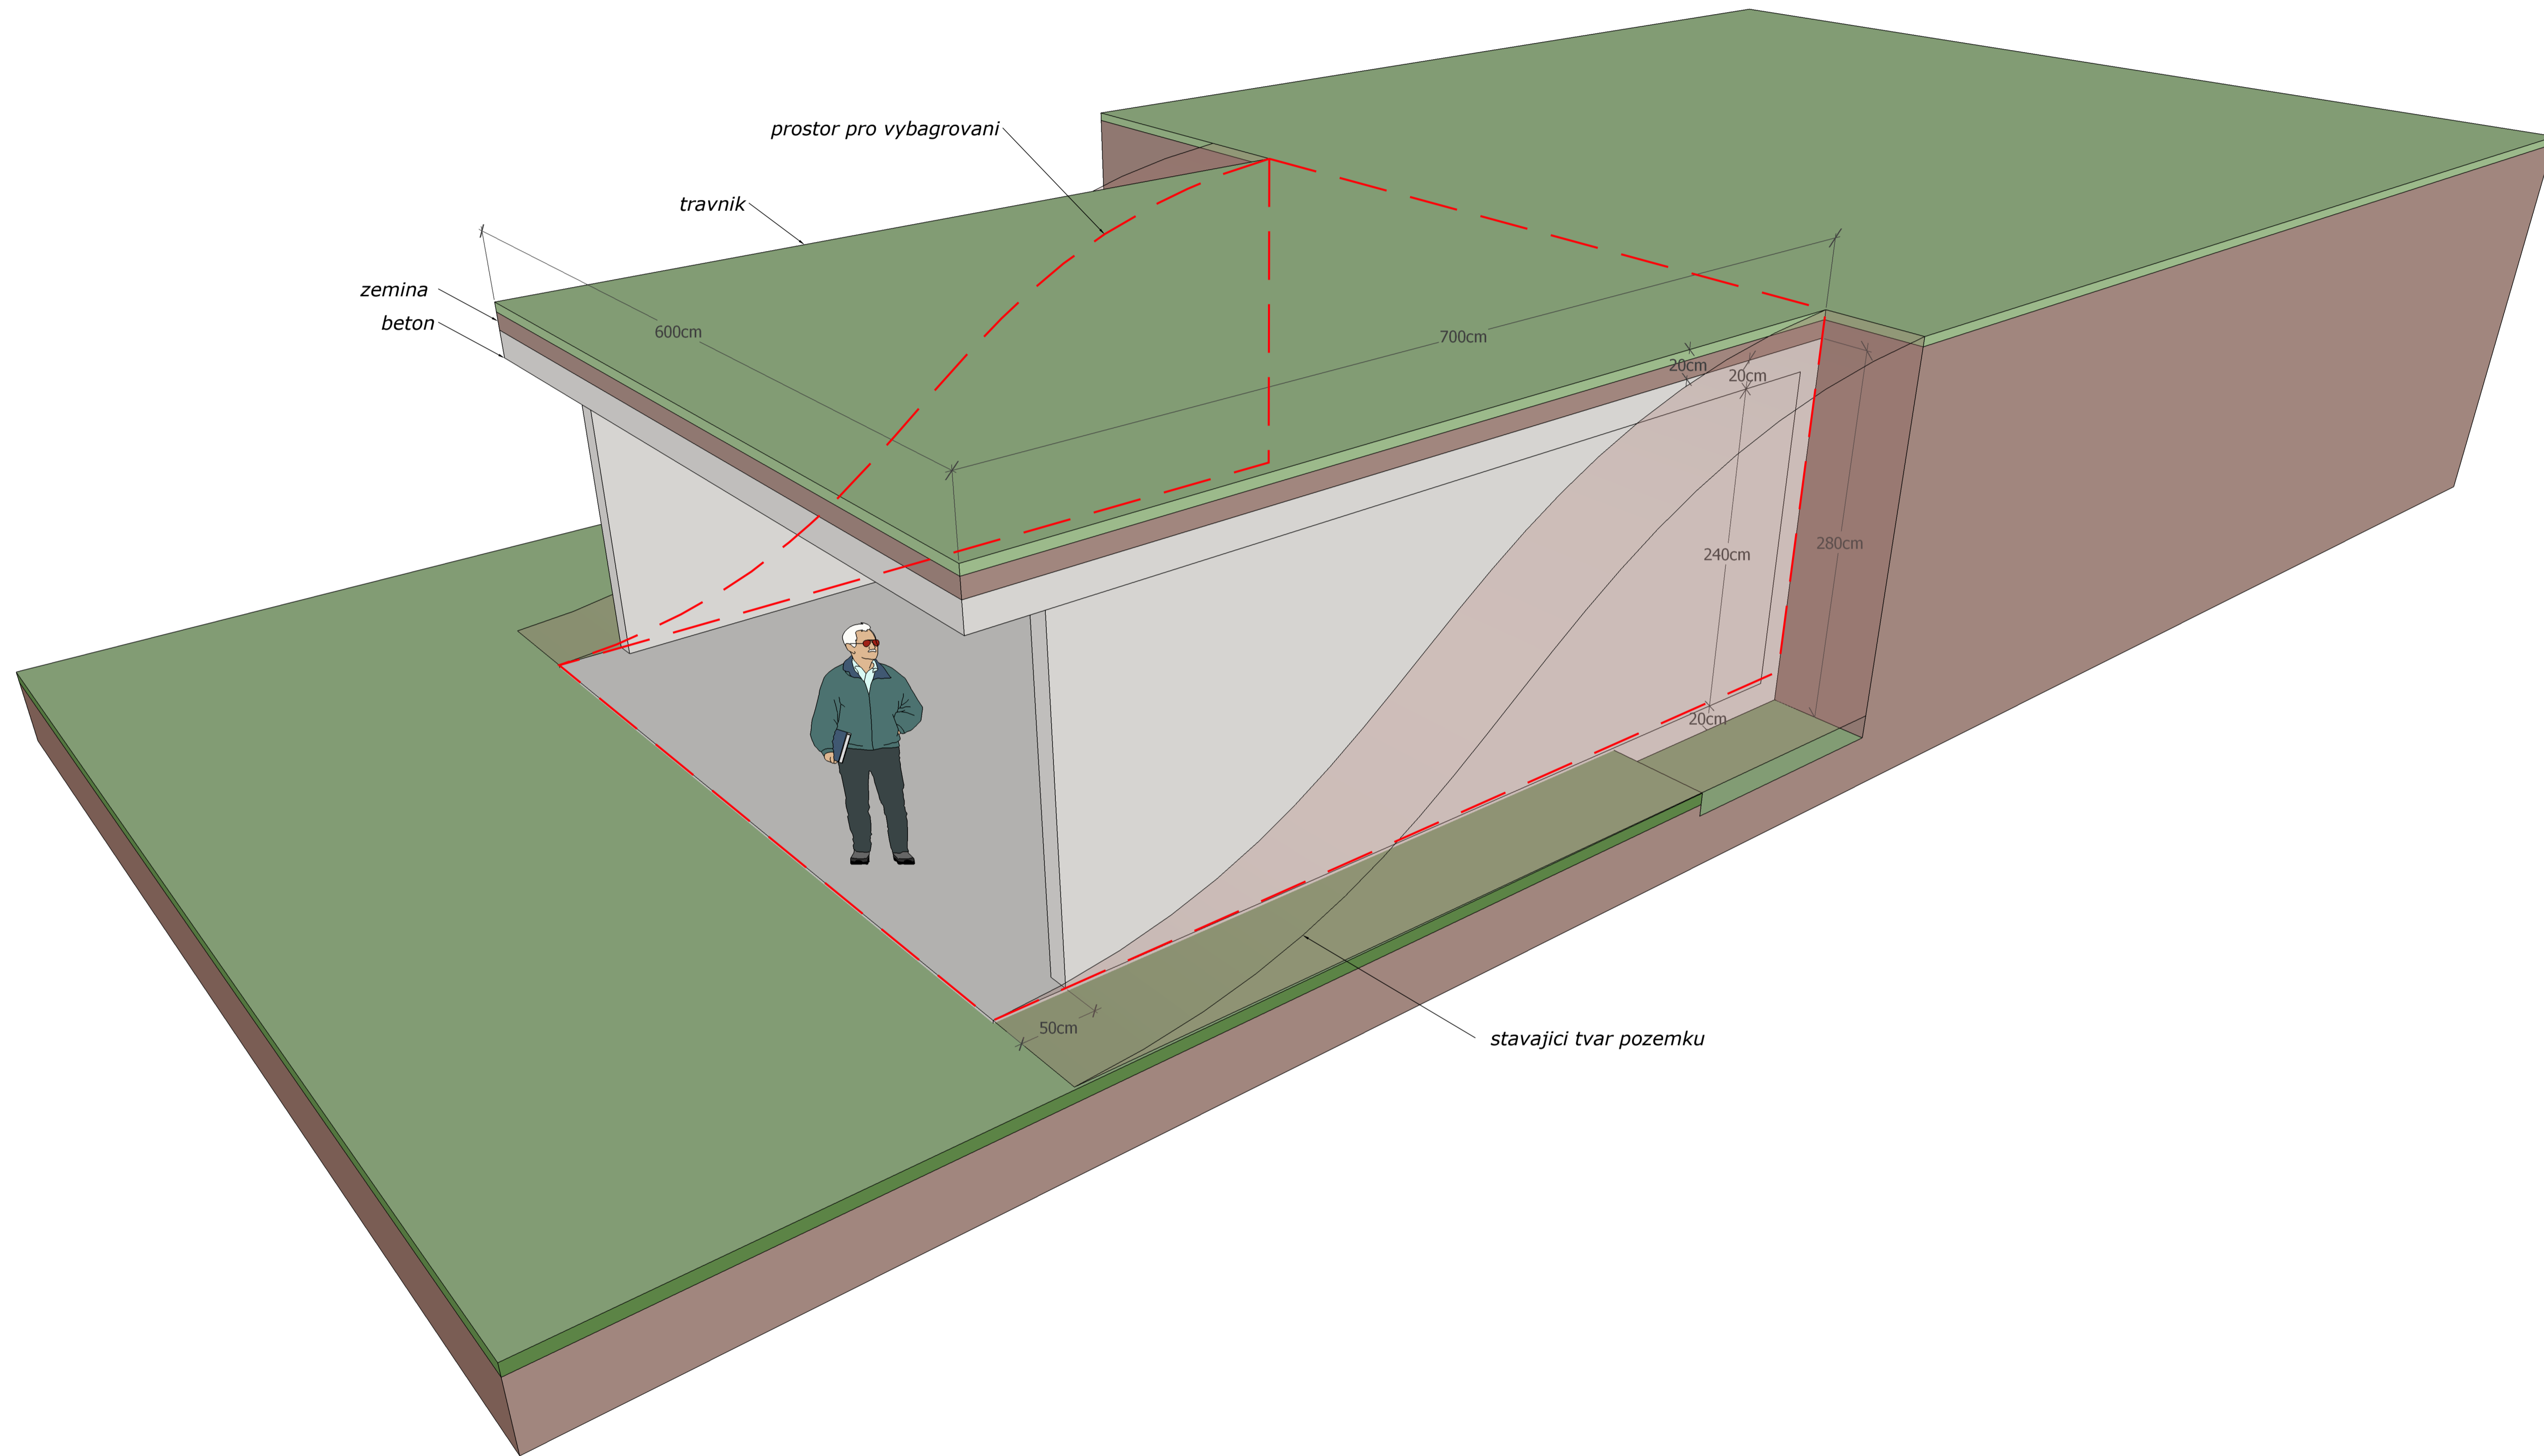

Rigging Disclaimer

The rigging plot is for position reference only in relation to the stage. It should be used to determine where various show elements are hung in relation to each other and to the stage as designed and directed by the show's scenic, lighting, audio and video designers. This plot is not meant as a structure or weight certification for safety.

This rigging plot does not certify that the structure is sound and picked up with the proper number of points or proper hardware. We further do not certify any weights shown they are shown as an estimate only and should not be used to determine if the building or structure can support the estimated weights. Some of these weights were offered to SALLD studio by others and are shown on the drawings as such.

It is the show's responsibility to certify all weights and employ a certified rigger and show/event structural engineer to evaluate the rigging, determine the weights and certify that all structures are safe and each building/structure where the show will take place will properly support these elements.

Creative study

This drawing represents visual concepts and construction suggestions only. It does not replace the knowledge engineer. The designer is unqualified to determine the structural appropriateness of this design and will not assume responsibility for improper engineering or use.

MARTIN HRUSKA
STAGE DESIGN

Copyright © 2015 by Martin Hruska

All rights reserved. No part of this presentation may be reproduced, distributed, or transmitted in any form or by any means, including photocopying, recording, or other electronic or mechanical methods without prior permission of the author.

STAGE and LIGHT DESIGN LLC
80 State Street, Albany, New York 12207
United States of America

Registered NY Copyright New York, 5th Avenue, 10242 New York City, USA

Registered Czech Republic, Europe, OOA/S-Ochrana organizace autorská
Sdružení autorů děl výtvarného umění a obrazové složky audiovizuálních děl, Masarykovo nábřeží 250 / Mánes 110 00 Praha 1

ENTERTAINMENT ARCHITECT AND STAGE DESIGN

Dsgnr Martin Hruska
martin.hruska@saldstudio.com

PRODUCER

-

DIRECTOR SHOW

-

PRDUCTION

-

TECHNICAL PRODUCTION MANAGER

-

DRAWING VIEW

SITUATION PLAN

DRAWN BY

Michal Szozda
Design assistant and project engineer
michal.szozda@saldstudio.com
+420 733 774 563

DATE

02.10.2017

SCALE

1:70

PAGE SIZE

ARCH A1 (594 × 841mm)

FILE NAME

popravka stavby

VERSION

01

SHEET

02