

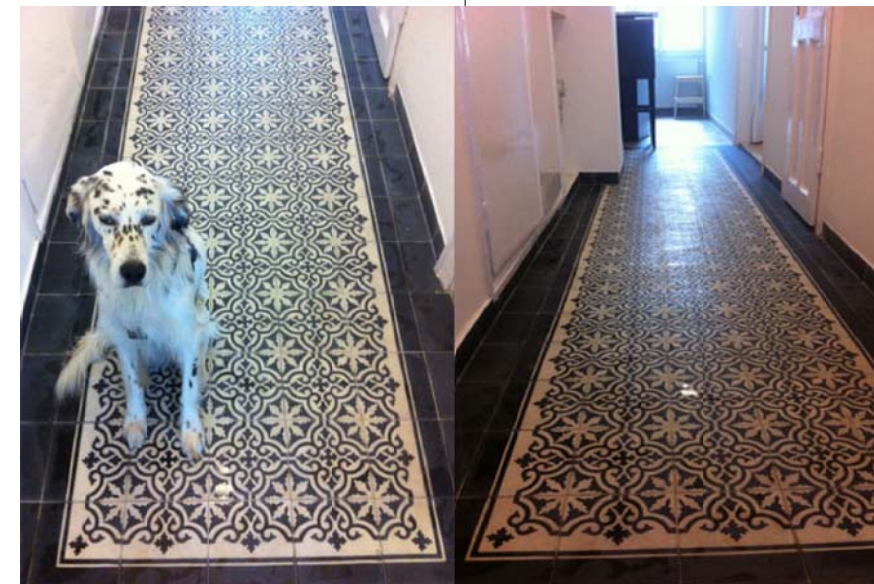


MACOUROV 5
07/1016
KOUPELNA
1:25

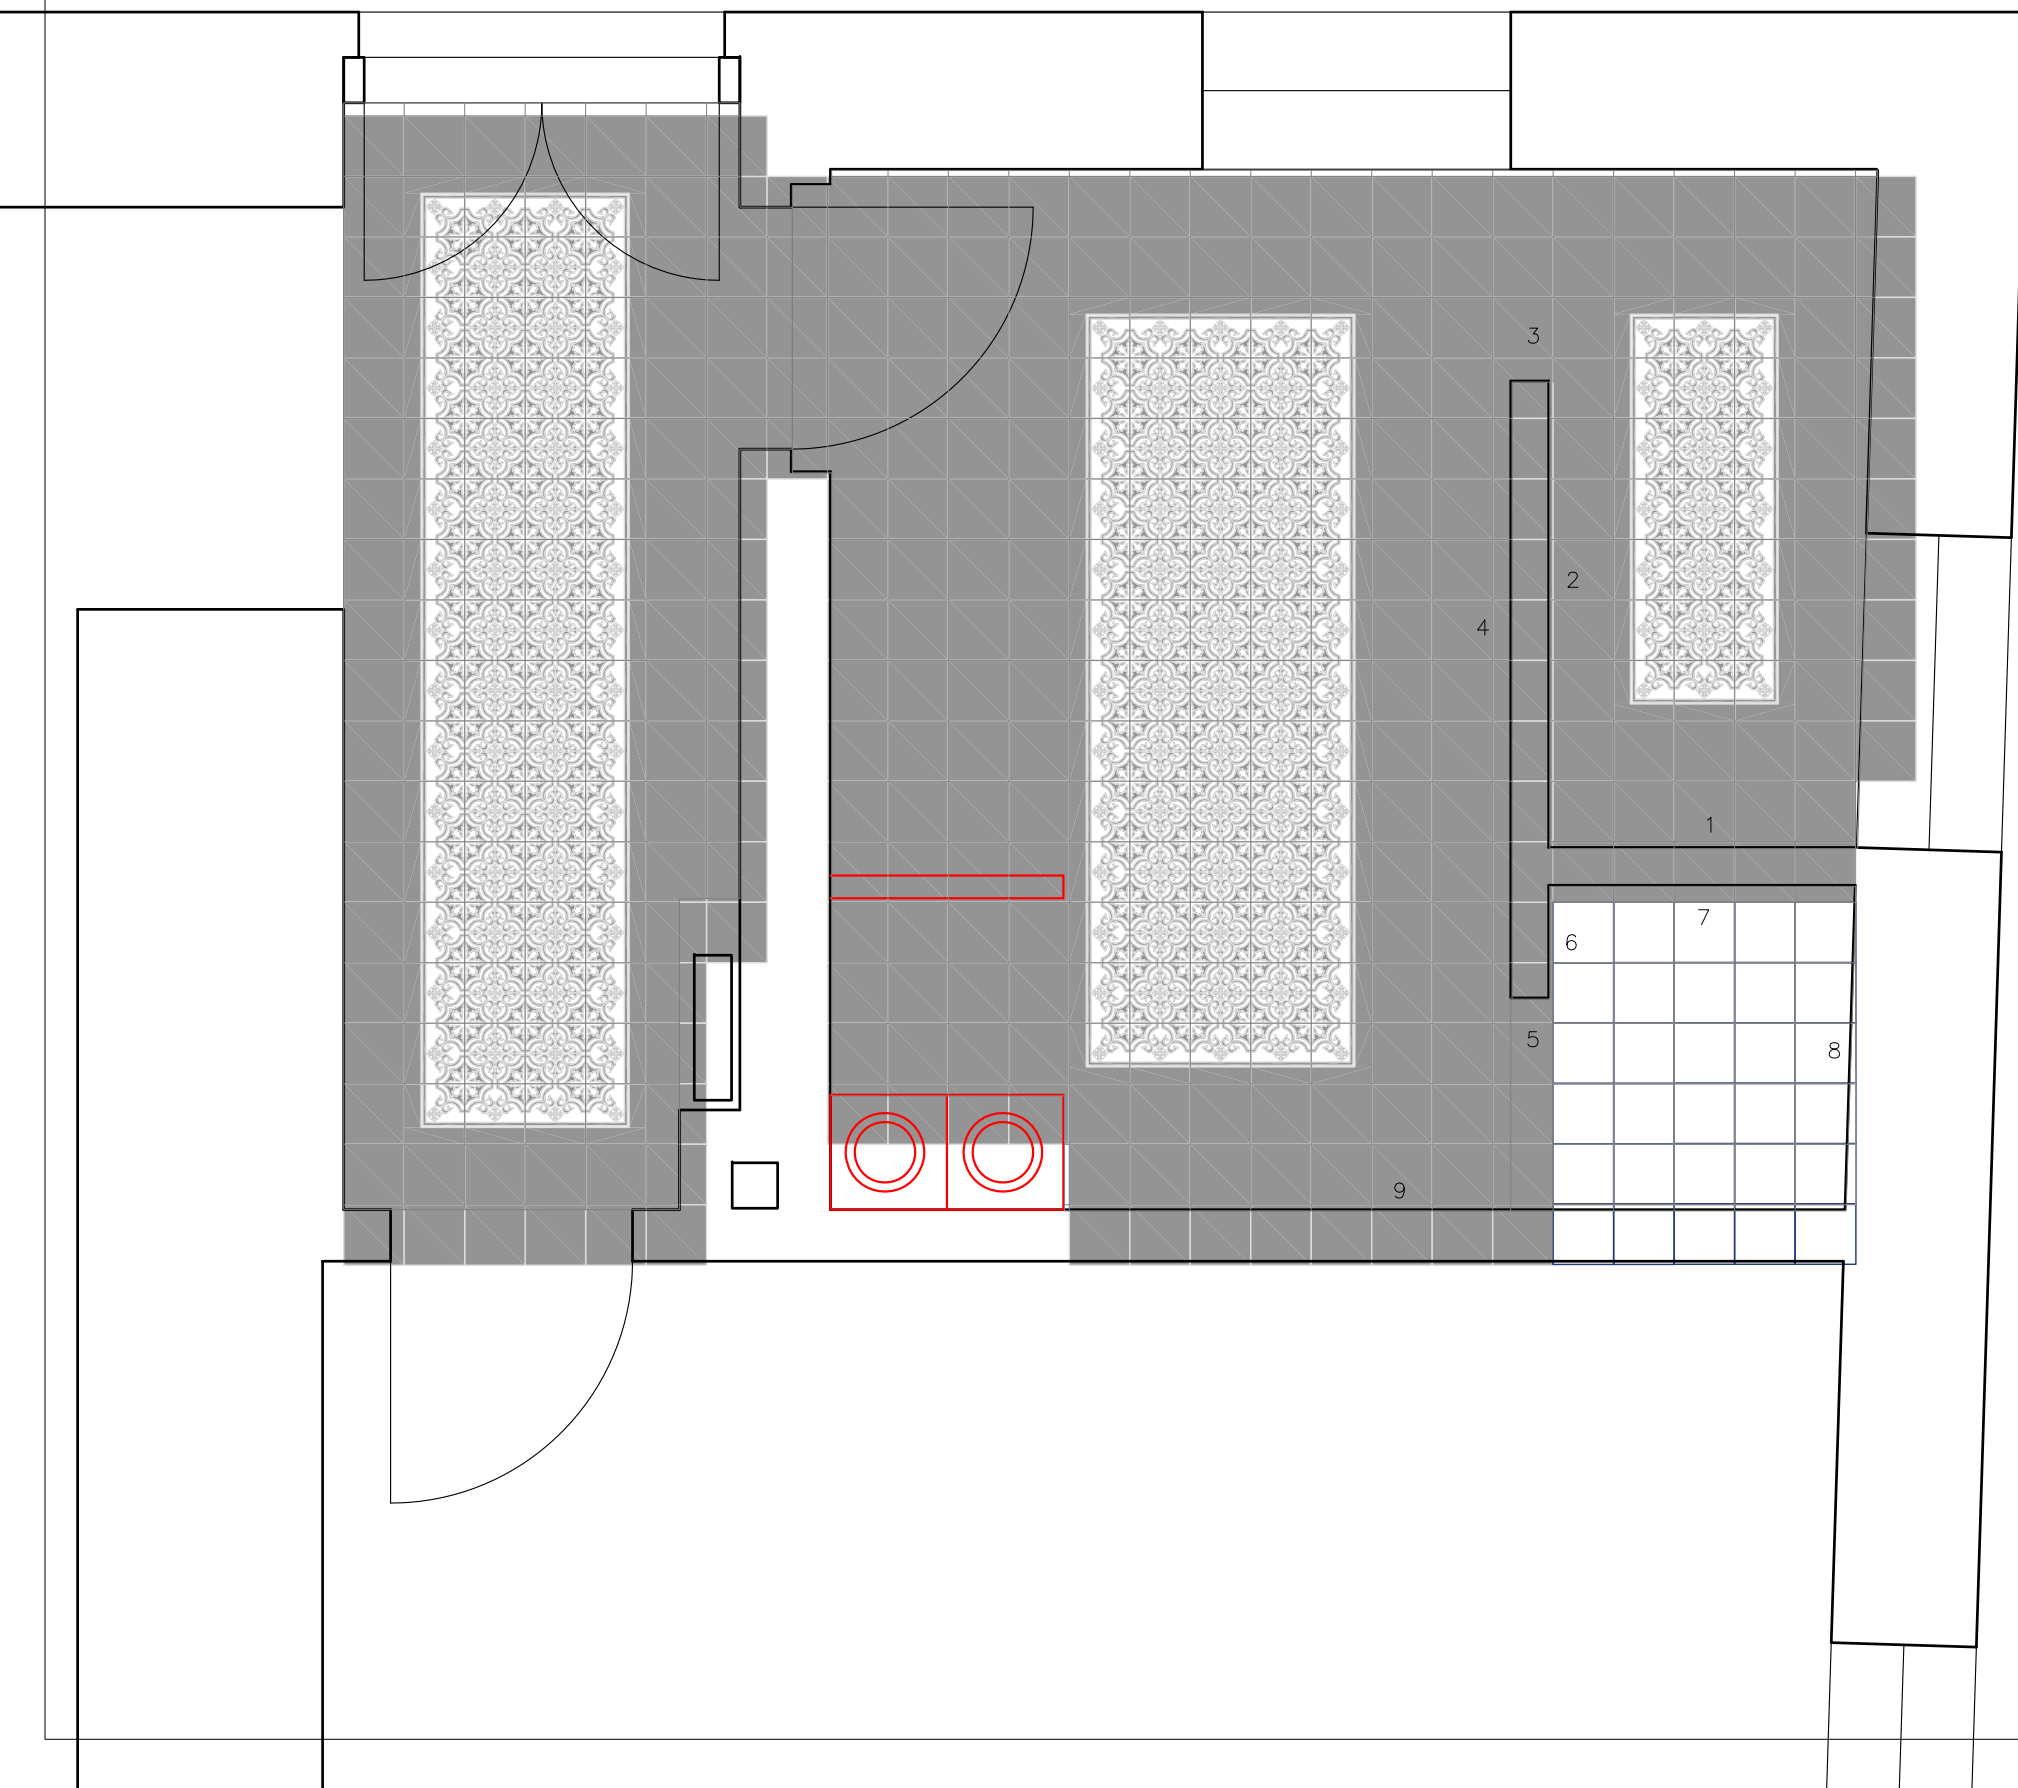


MACOUROV 5
07/1016
KOUPELNA
1:25

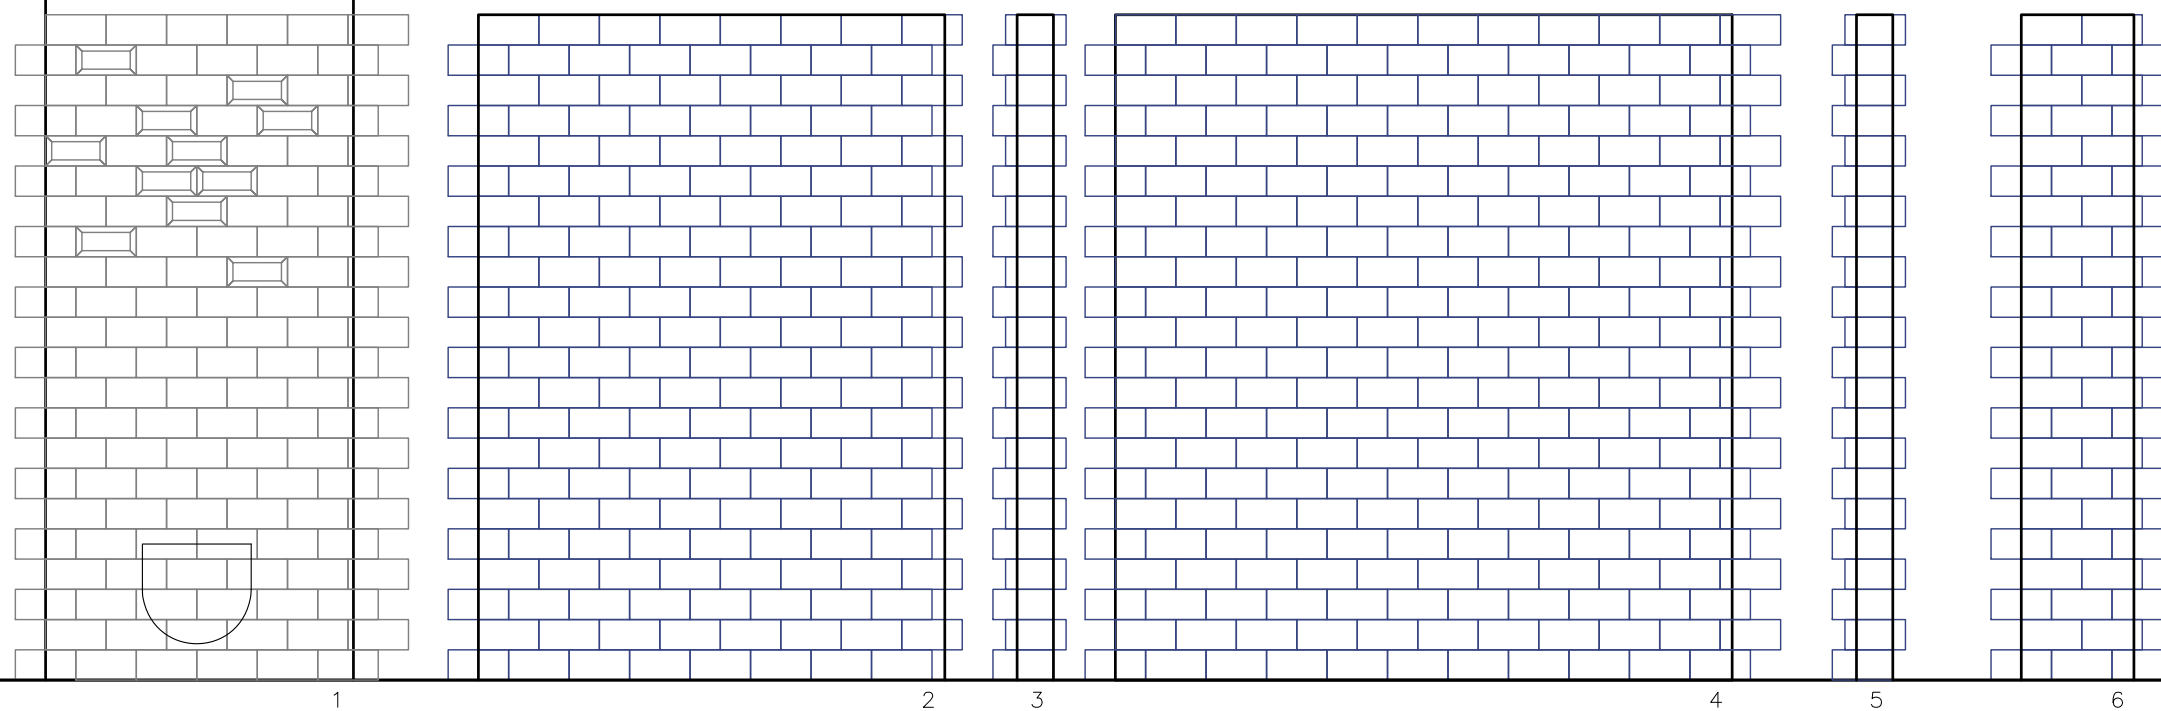

plochy 2, 3, 4, 5, 6,
Ribesalbes Chic Liso Flat Azul Brillo 10x20 cm,

plochy 1, 7, 8, 9, + 100ks sokle
Ribesalbes Chic Liso Flat Blanco Brillo 10x20 cm, (z toho 50 ks Bisel Balnco Brillo)

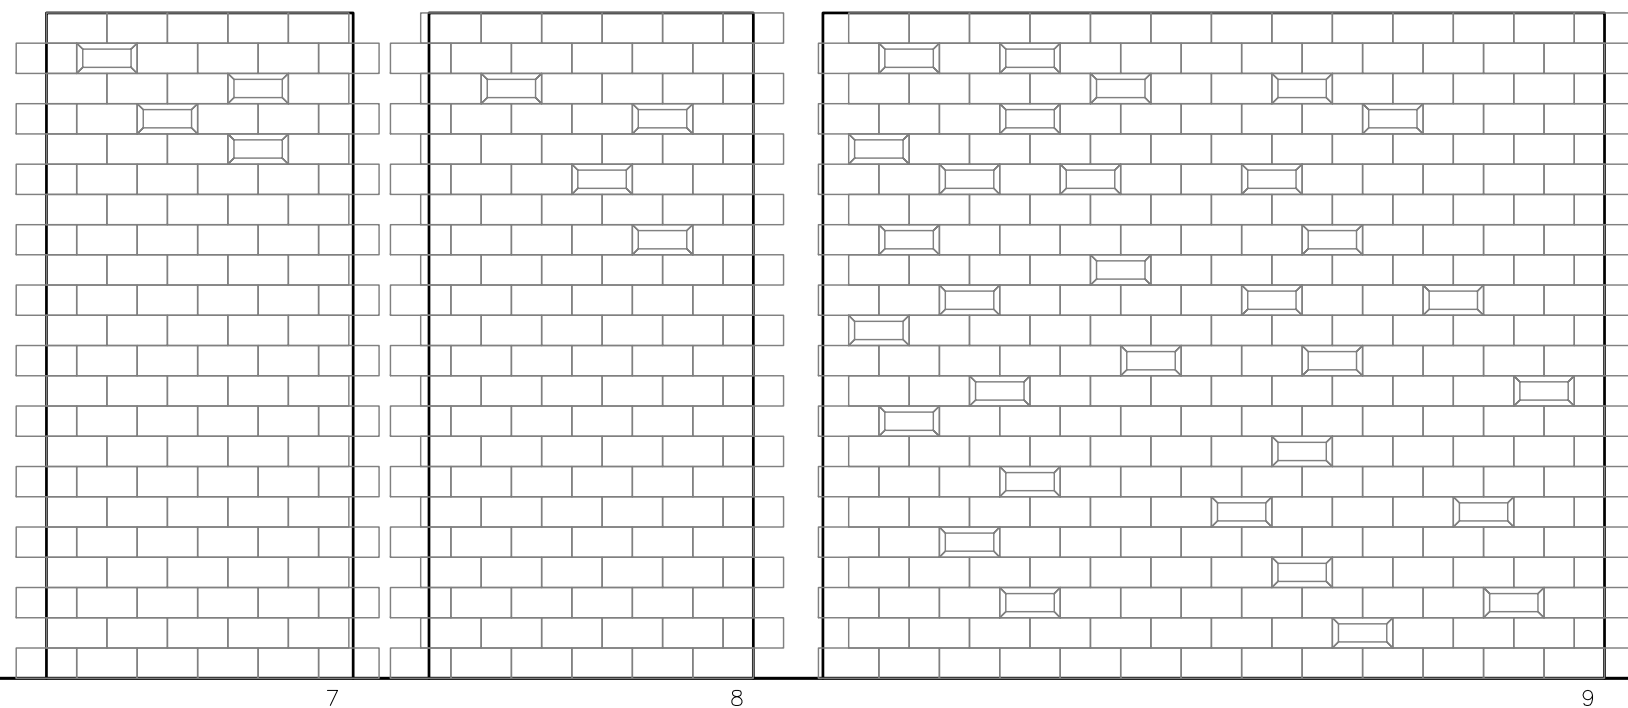

MACOUROV 5
07/1016
KOUPELNA
1:25